




**PROPOSED NORTH GA ELEVATION**  
1 : 50



**PROPOSED EAST GA ELEVATION**  
1 : 50



**PROPOSED SOUTH GA ELEVATION**  
1 : 50

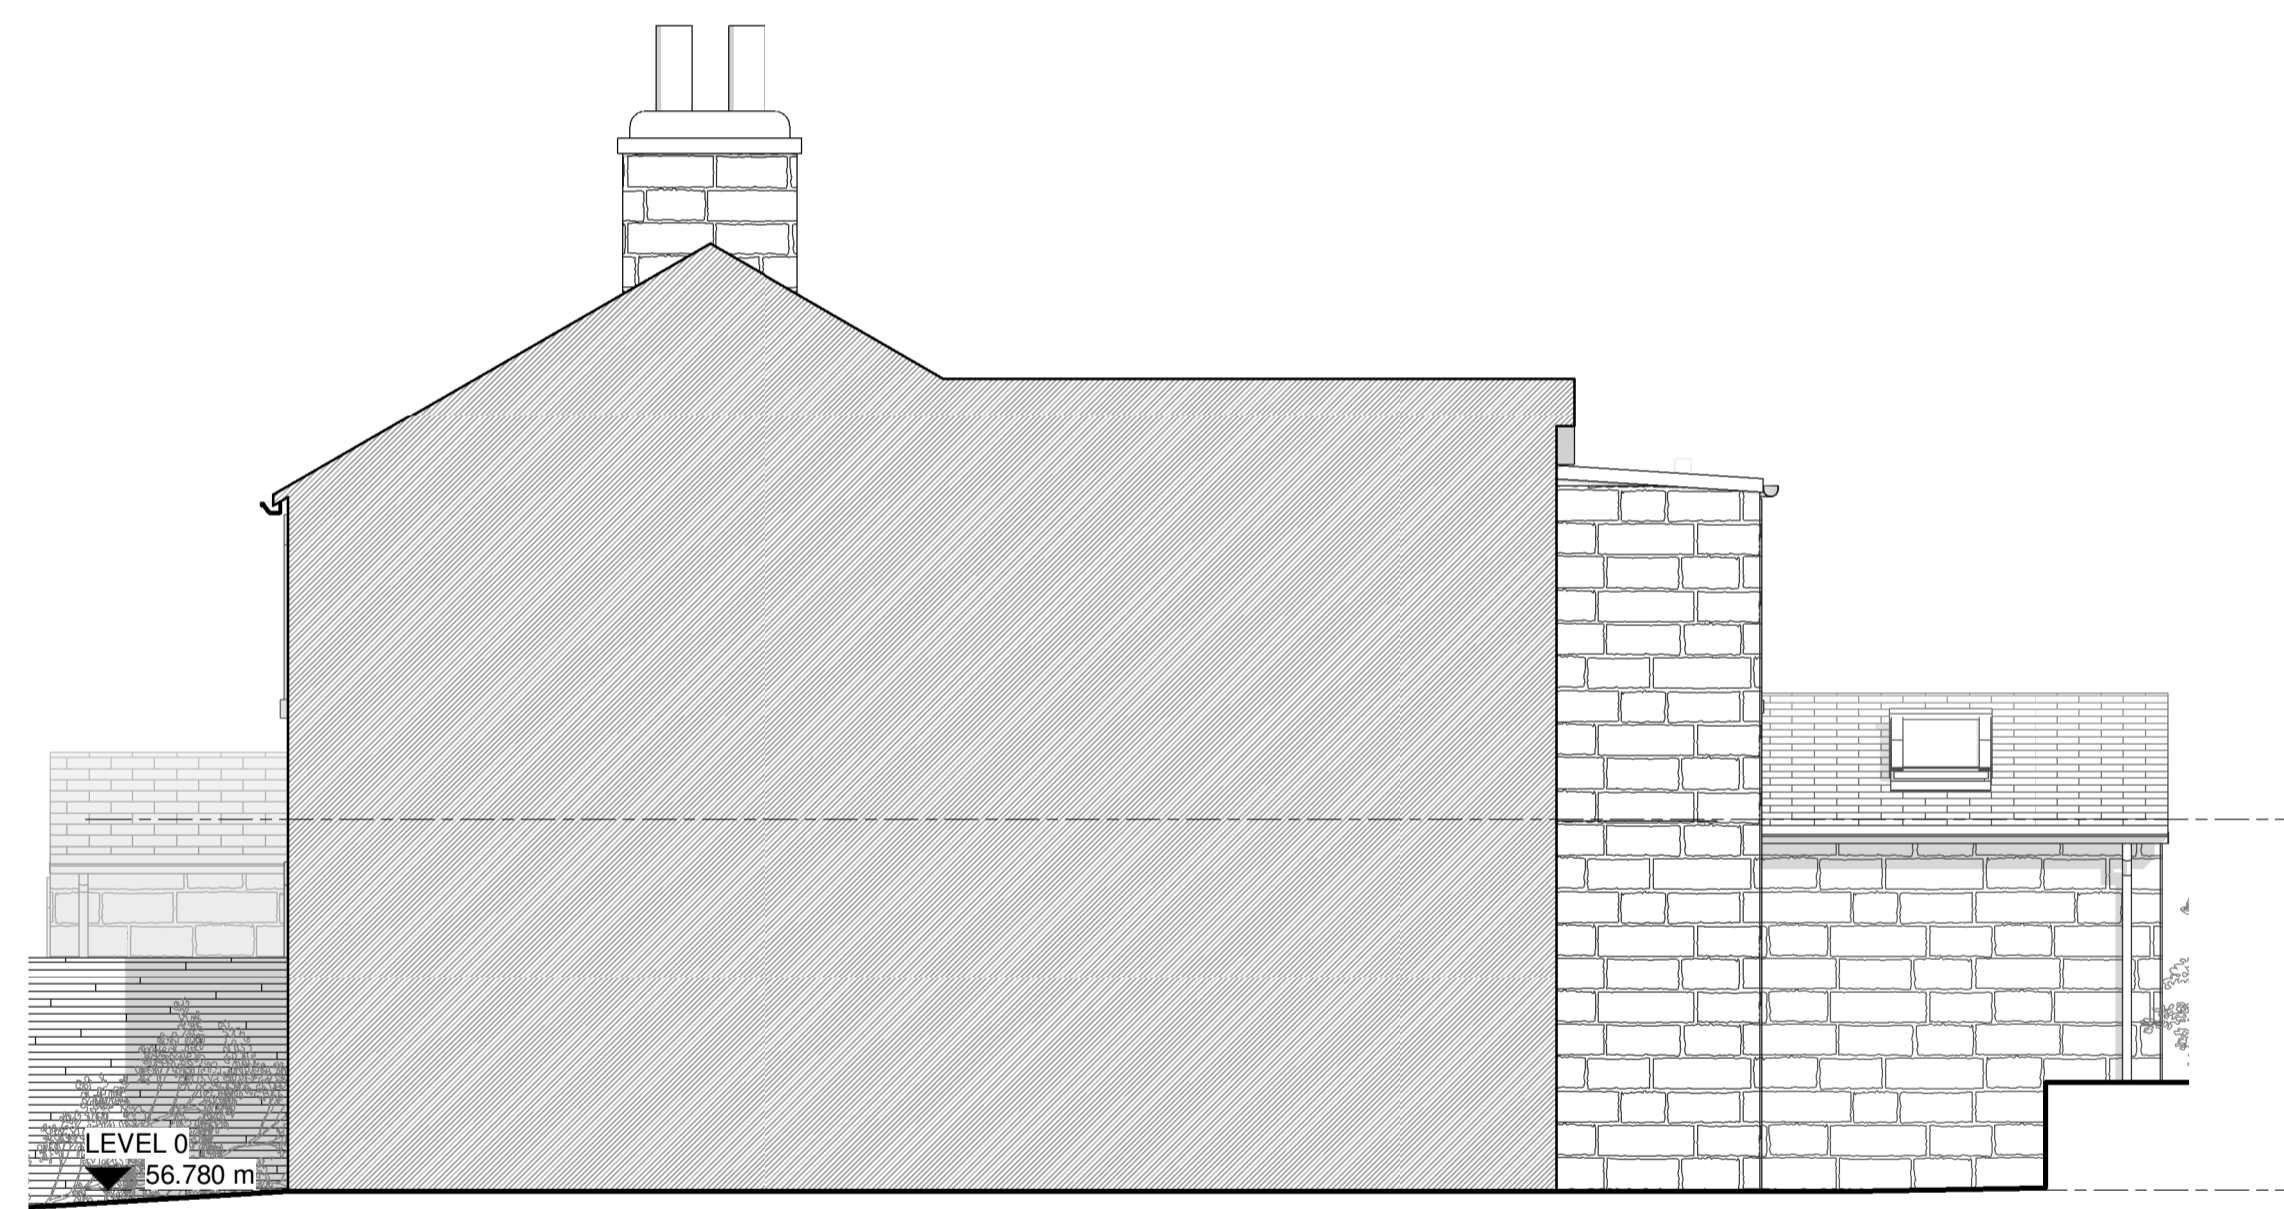

**PROPOSED WEST GA ELEVATION**  
1 : 50