


EXISTING SITE LOCATION PLAN

1 : 1250

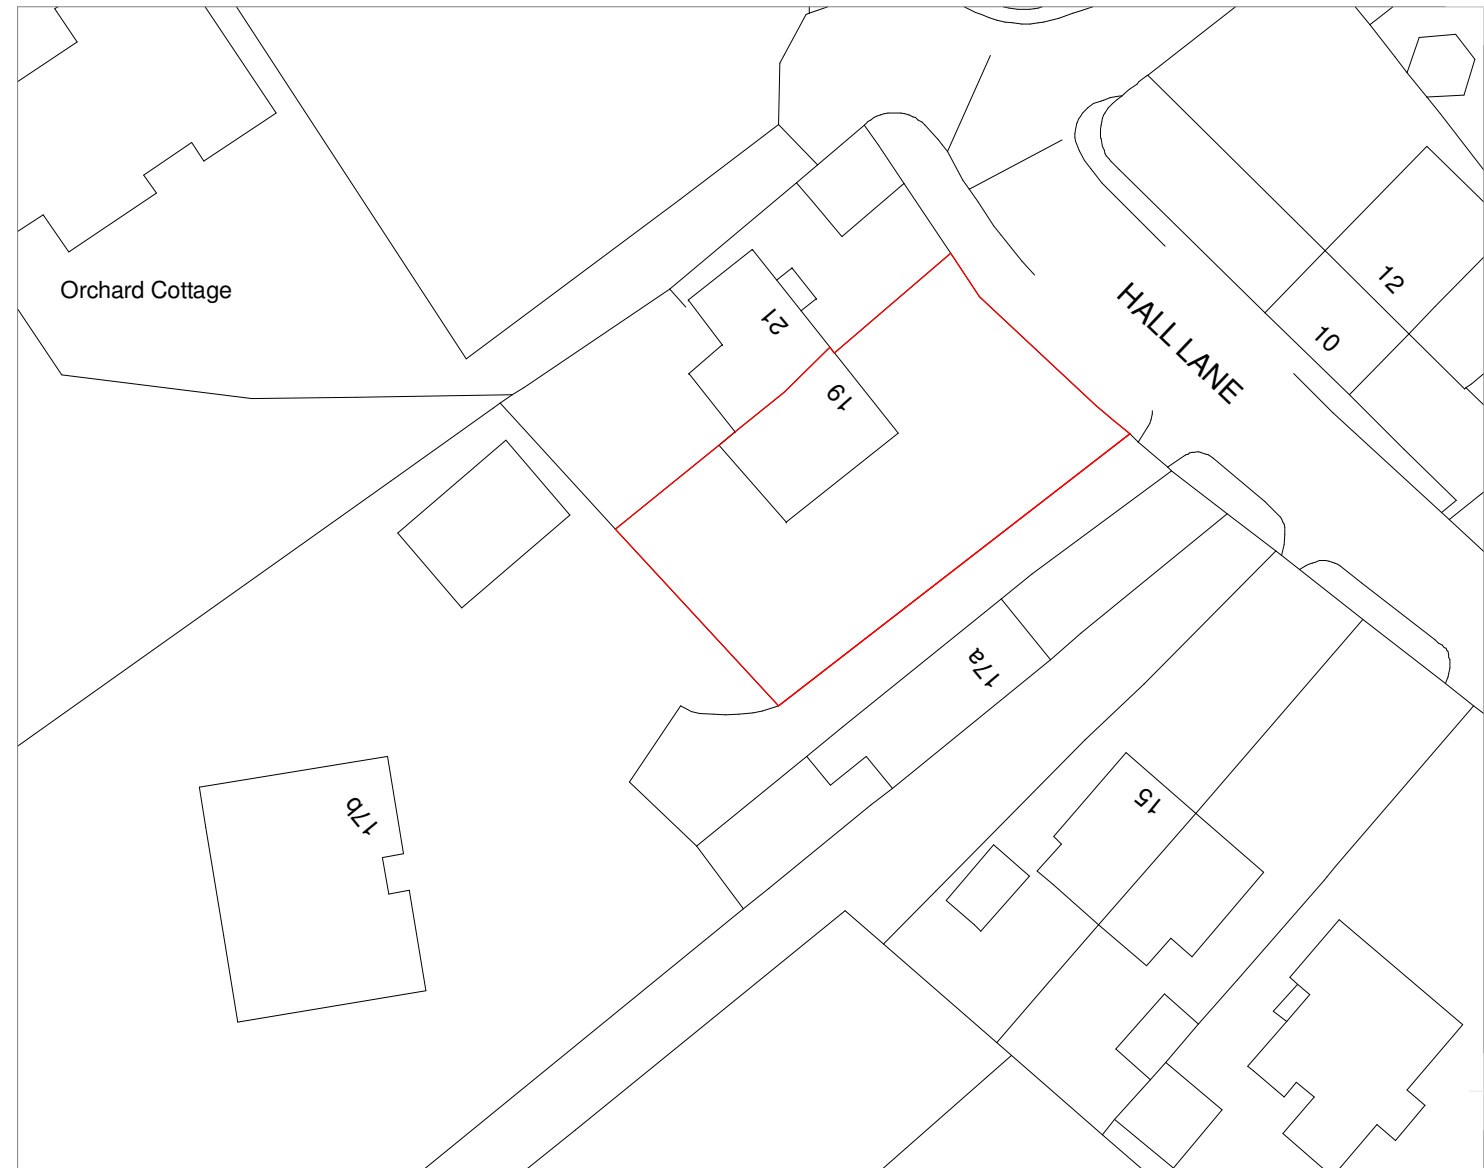

EXISTING BLOCK PLAN

1 : 500



KEY
 — REDLINE APPLICATION BOUNDARY

Status	PLANNING	
Project	19 HALL LANE, CHAPELTHORPE, WAKEFIELD, WF4 3JE	
Drawing	EXISTING SITE LOCATION PLAN	
Dwg. No.	EXP90	Rev.
Scale at A3	As indicated	Date 12.2023