



EXISTING NORTH GA ELEVATION
1 : 50

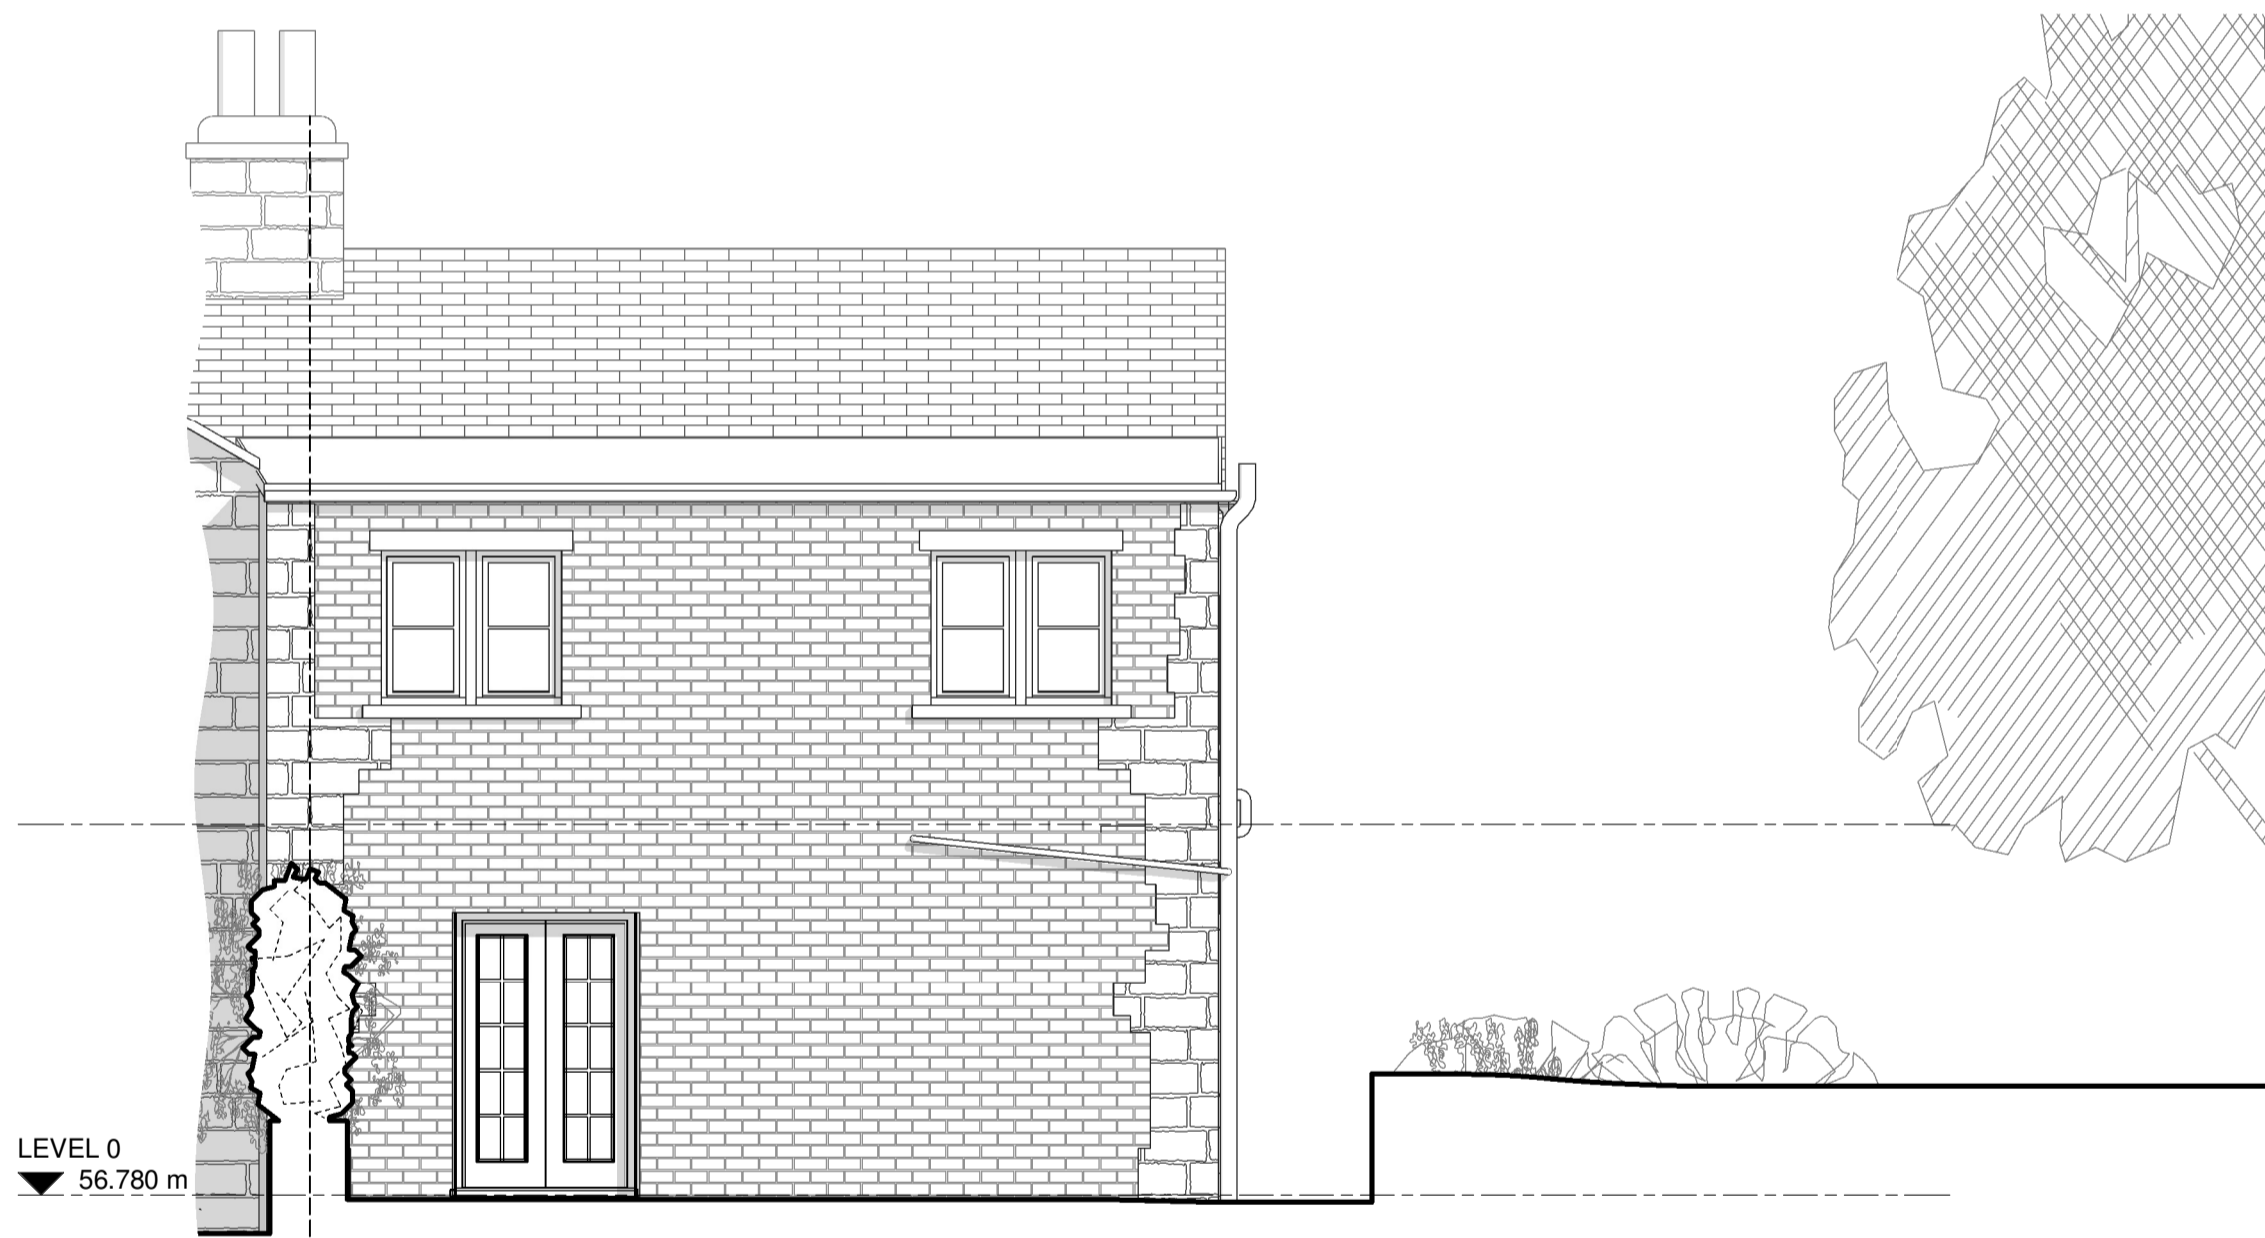

EXISTING EAST GA ELEVATION
1 : 50



EXISTING SOUTH GA ELEVATION
1 : 50

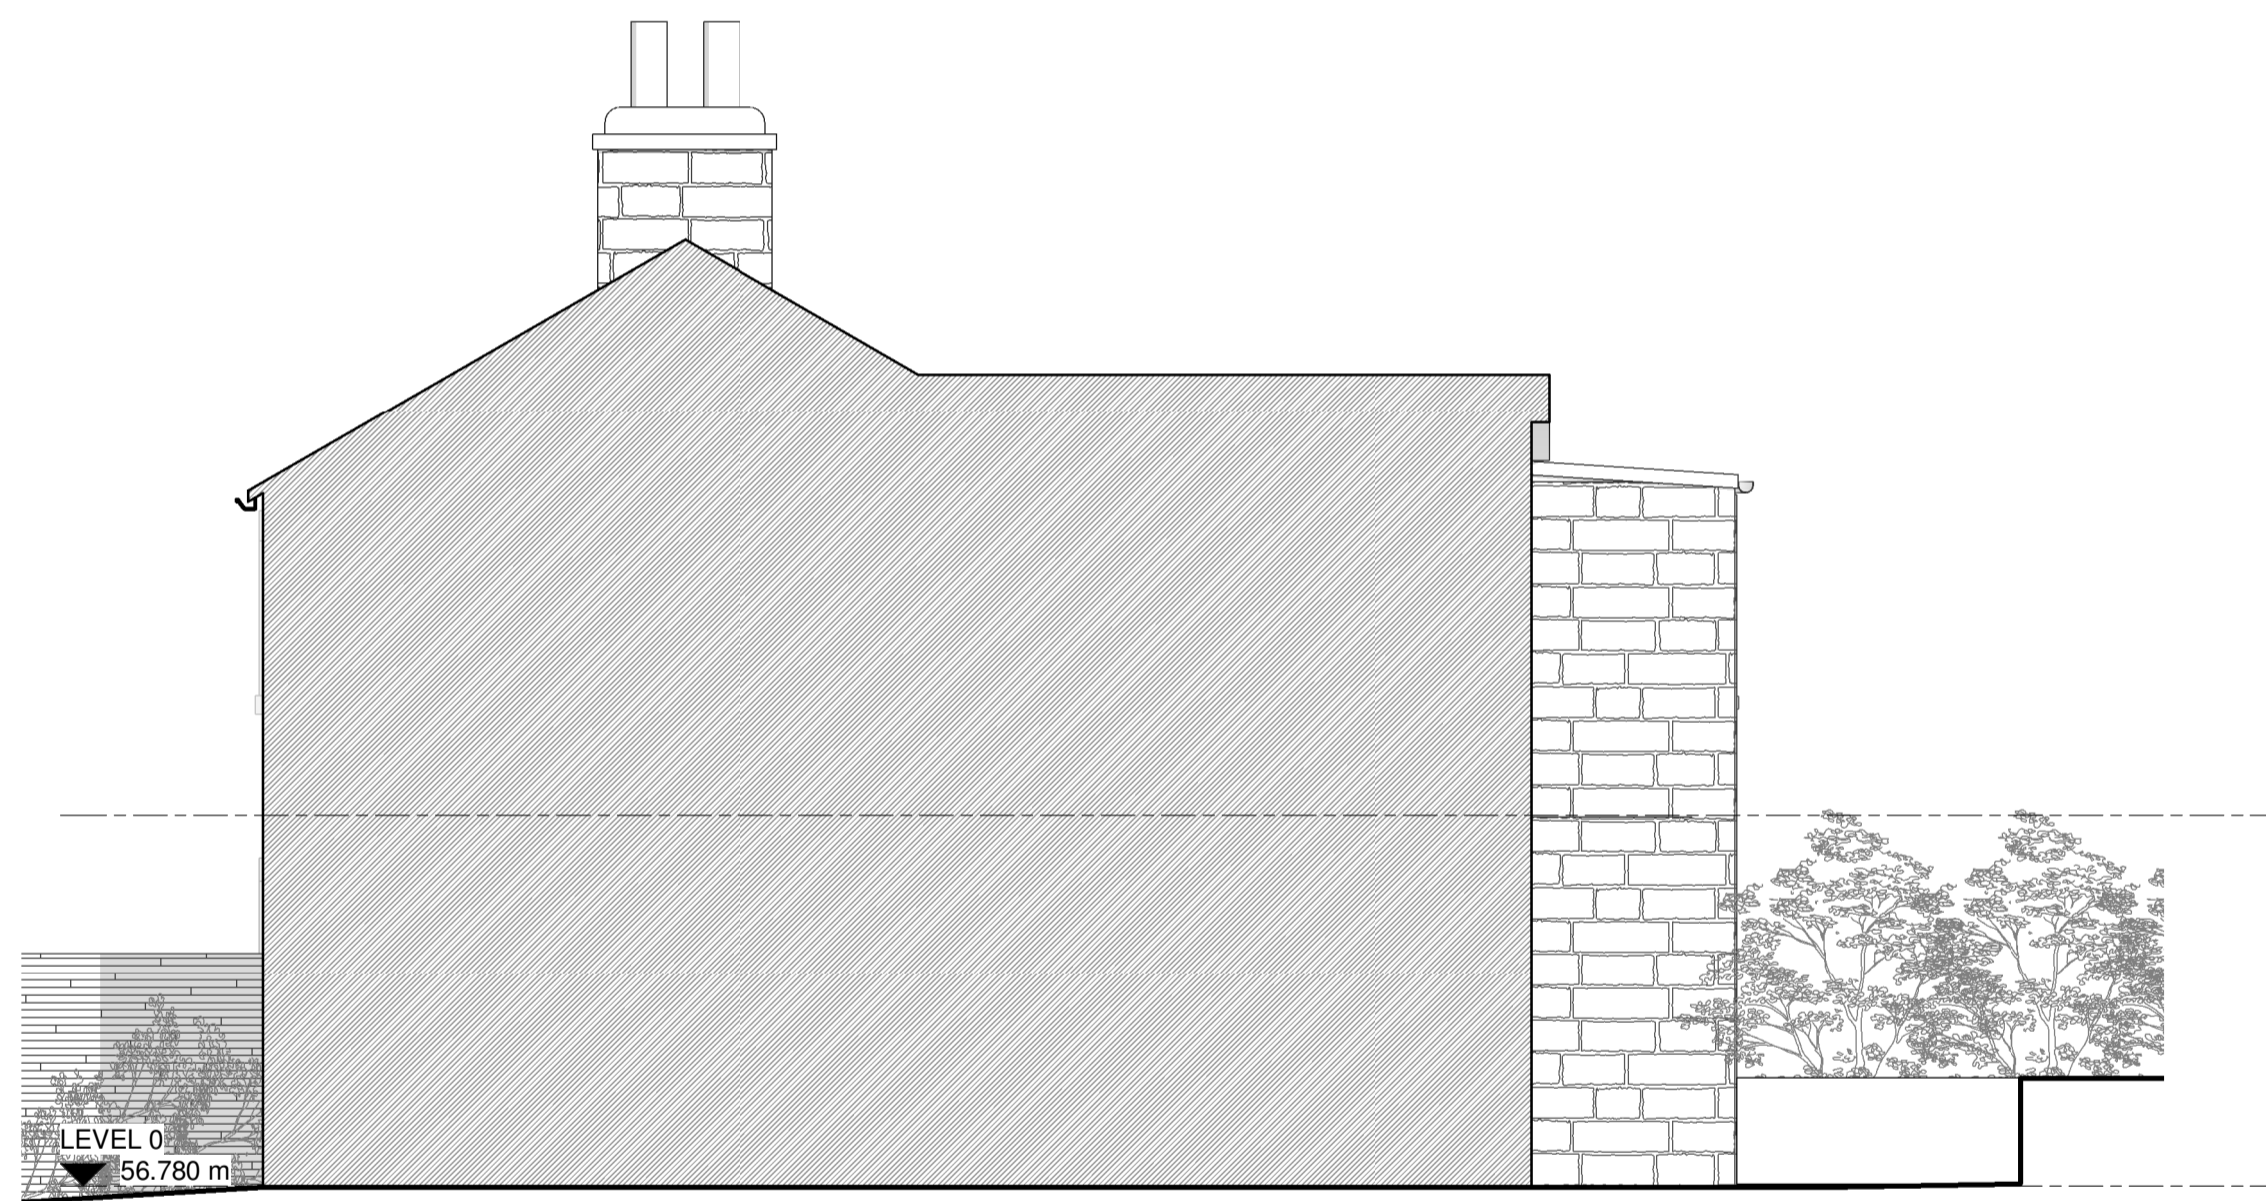

EXISTING WEST GA ELEVATION
1 : 50