


KEY PLAN 1:200

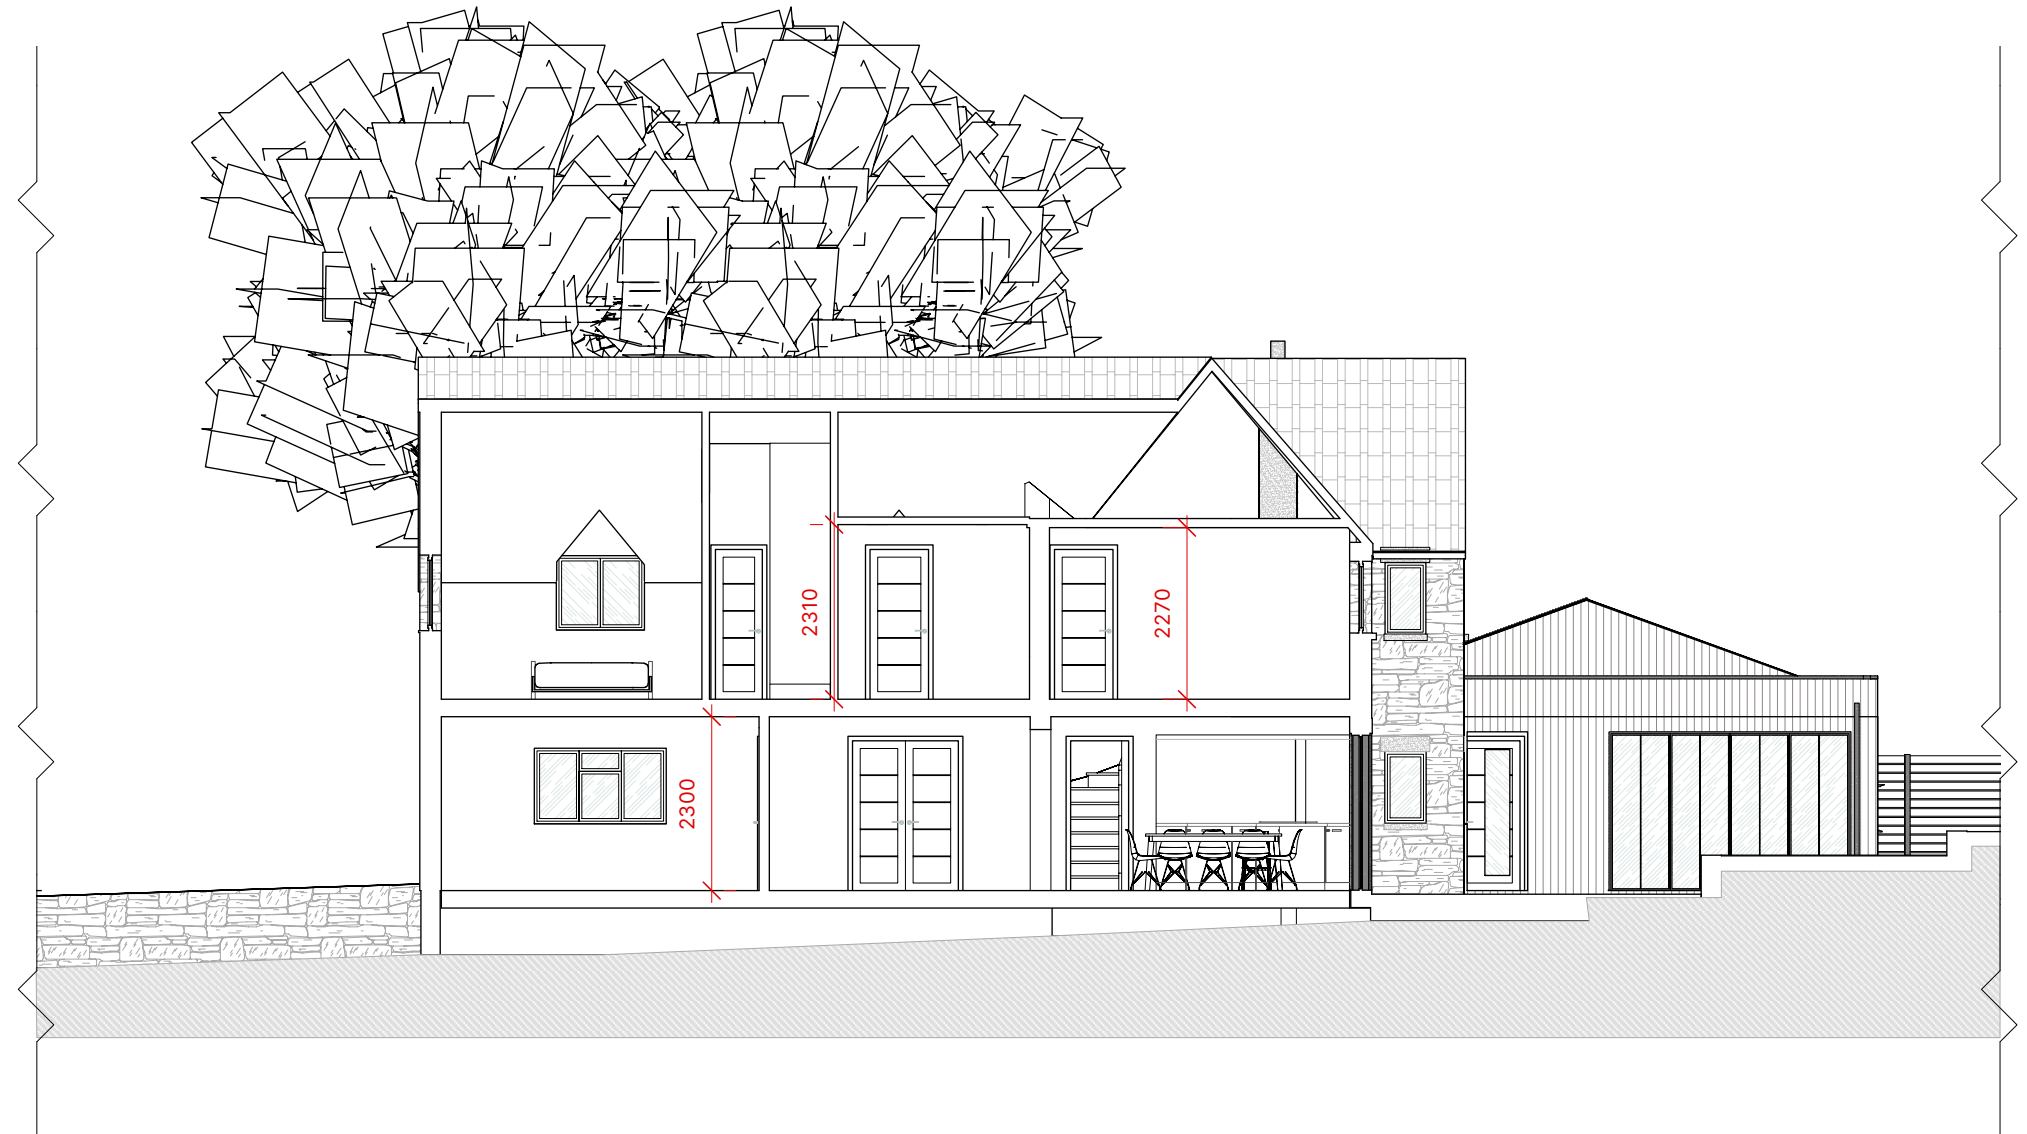

| | | |
|--|--|--|
| | | |
|--|--|--|