
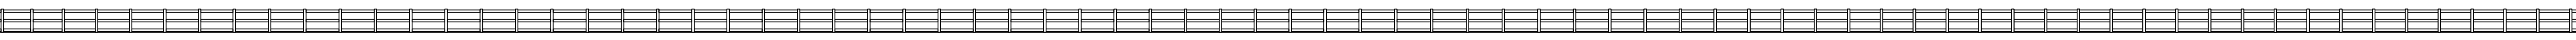
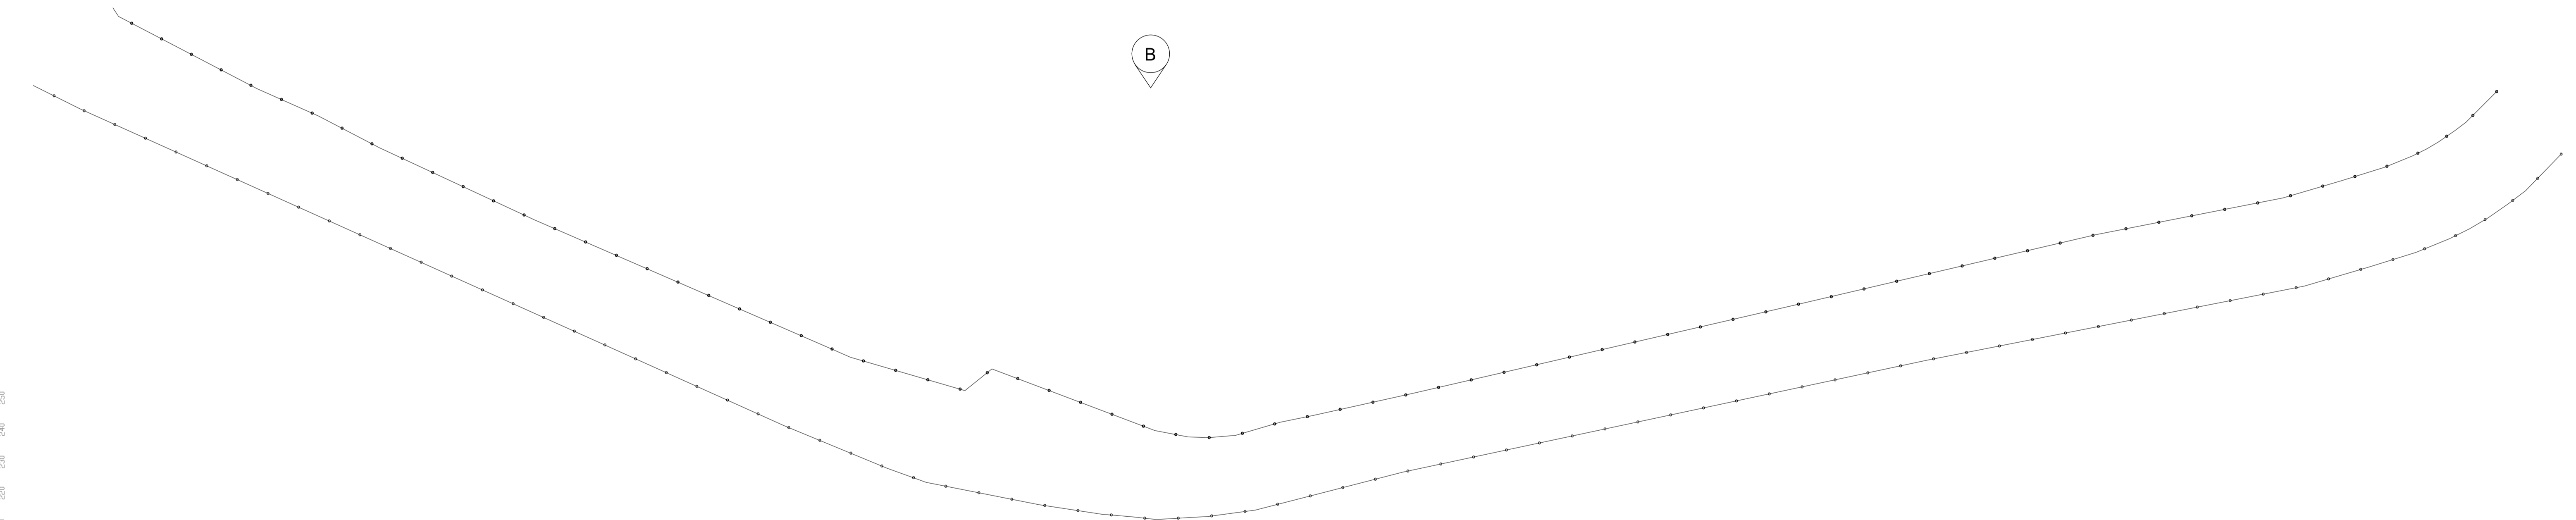
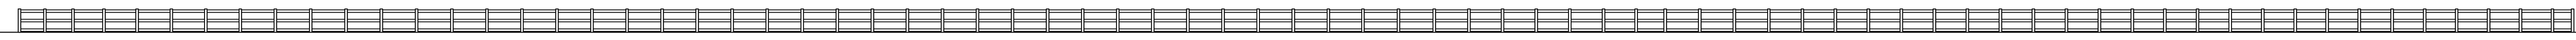



Oaklands Farm Bradden Lane HP2 6JB

FULL PLANNING APPLICATION

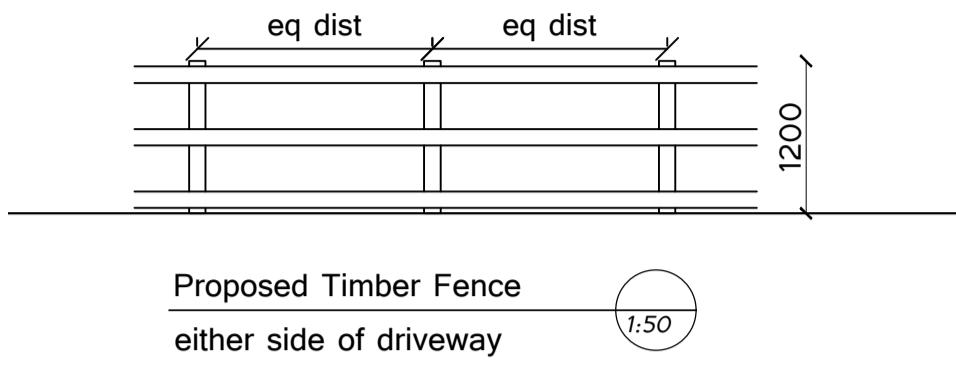

- Net Assets retain the copy right of the design, scheme and ownership of the drawings.
- Drawings to be read in conjunction with structural engineers drawings.
- Any omissions to be reported to and clarified with client prior to commencement.
- Verify dimensions, levels and existing structure on site prior to commencement.
- All works to comply with current regulations, British standard etc.
- The Builder is responsible for serving party wall notices should they be necessary prior to commencement.
- Initial drawings submitted to building control are subject to additional information required by building control which could have a significant cost/or additional works to be done on site.
- All works commenced prior to Building Regulation Approval are carried out at the client's risk.
- ALL DIMENSIONS TO BE DOUBLE CHECKED ON SITE PRIOR TO SETTING OUT.

Rev	Date	Comments
-	XX.XX.2023	-

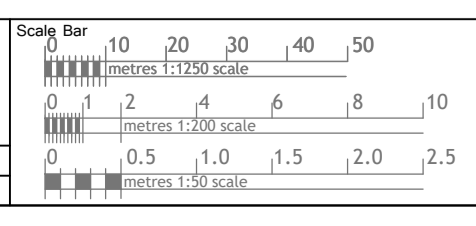

Address Oaklands Farm Bradden Lane HP2 6JB		Drawing Title Driveway	
<small>Nett Assets The Studio, 141 New Road, Cusley Green, Herts. WD3 3EN. Tel: 0952 23310, 0753 34424 Web: www.nettassets.co.uk</small>		Dwg No. NA-23055-2PL-100	Rev B
Date February 2024		Scale 1:200 @A1	