
NO

All drawings to be read in conjunction with all other drawings as noted on issue sheet.

Application Boundary

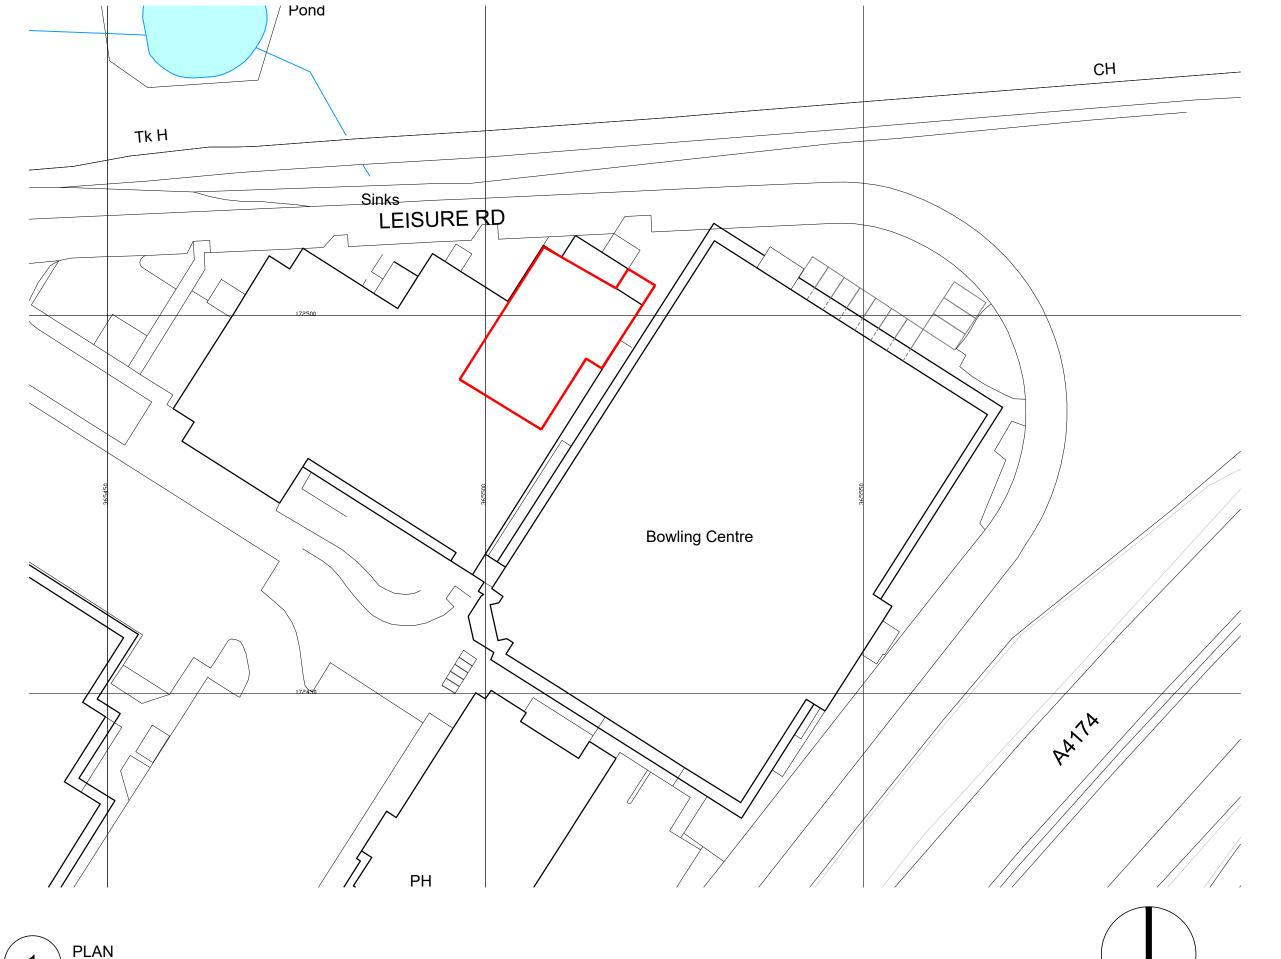

BLOCK PLAN

SCALE 1: 500

GENERAL NOTES:	F D
All works are to be undertaken in accordance with the Build British Standards. All proprietary materials and products are to	
with the manufacturers recommendations. All dimensions t construction.	o be checked on site prior
ON BEHALF OF:	
STORE ADDRESS	STORE
STORE ADDRESS Unit 5, Aspects Leisure Park	
	STORE 1

DR / CH DATE

REV DESCRIPTION

BLOCK PLAN

NAME (PM): CHRIS FLANAGAN

Scale @ A3	1:500
Created on:	OCTOBER 2023
Drawn by :	SBD
Checked by:	GF
Purpose of Issue:	FOR INFORMATION

OPEN architecture

Anton House		www.openarc.co.uk	
South Park		T +44 01732	779580
Sevenoaks / Kent / TN13 1EB		F +44 01732 741316	
Job Reference	Store Number	Drawing No	Rev
19509	2373	02	-