


PROPOSED SECTION THRU. NEW DOORS - SCALE 1:100 @ A3

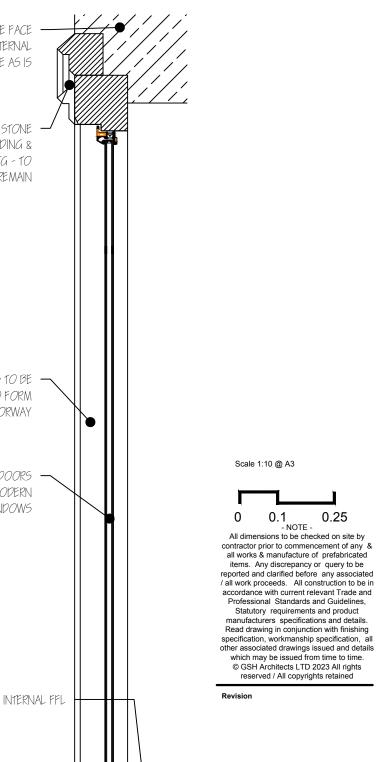

Title

BROOK FARM WESTERLEIGH ROAD WESTERLEIGH BS37 8QH

Description

STABLE BLOCK -PROPOSED END ELEVATION DOORS ELEVATIONS & SECTION DETAILS

Rev А

Drg. No 17/0199/BRK FM /905 REV A

Scale As noted Date JAN 2024

gsh architects Chartered Architects

Tel: 07974 155596 email: info@gsharchitects.co.uk

1