


ground floor plan

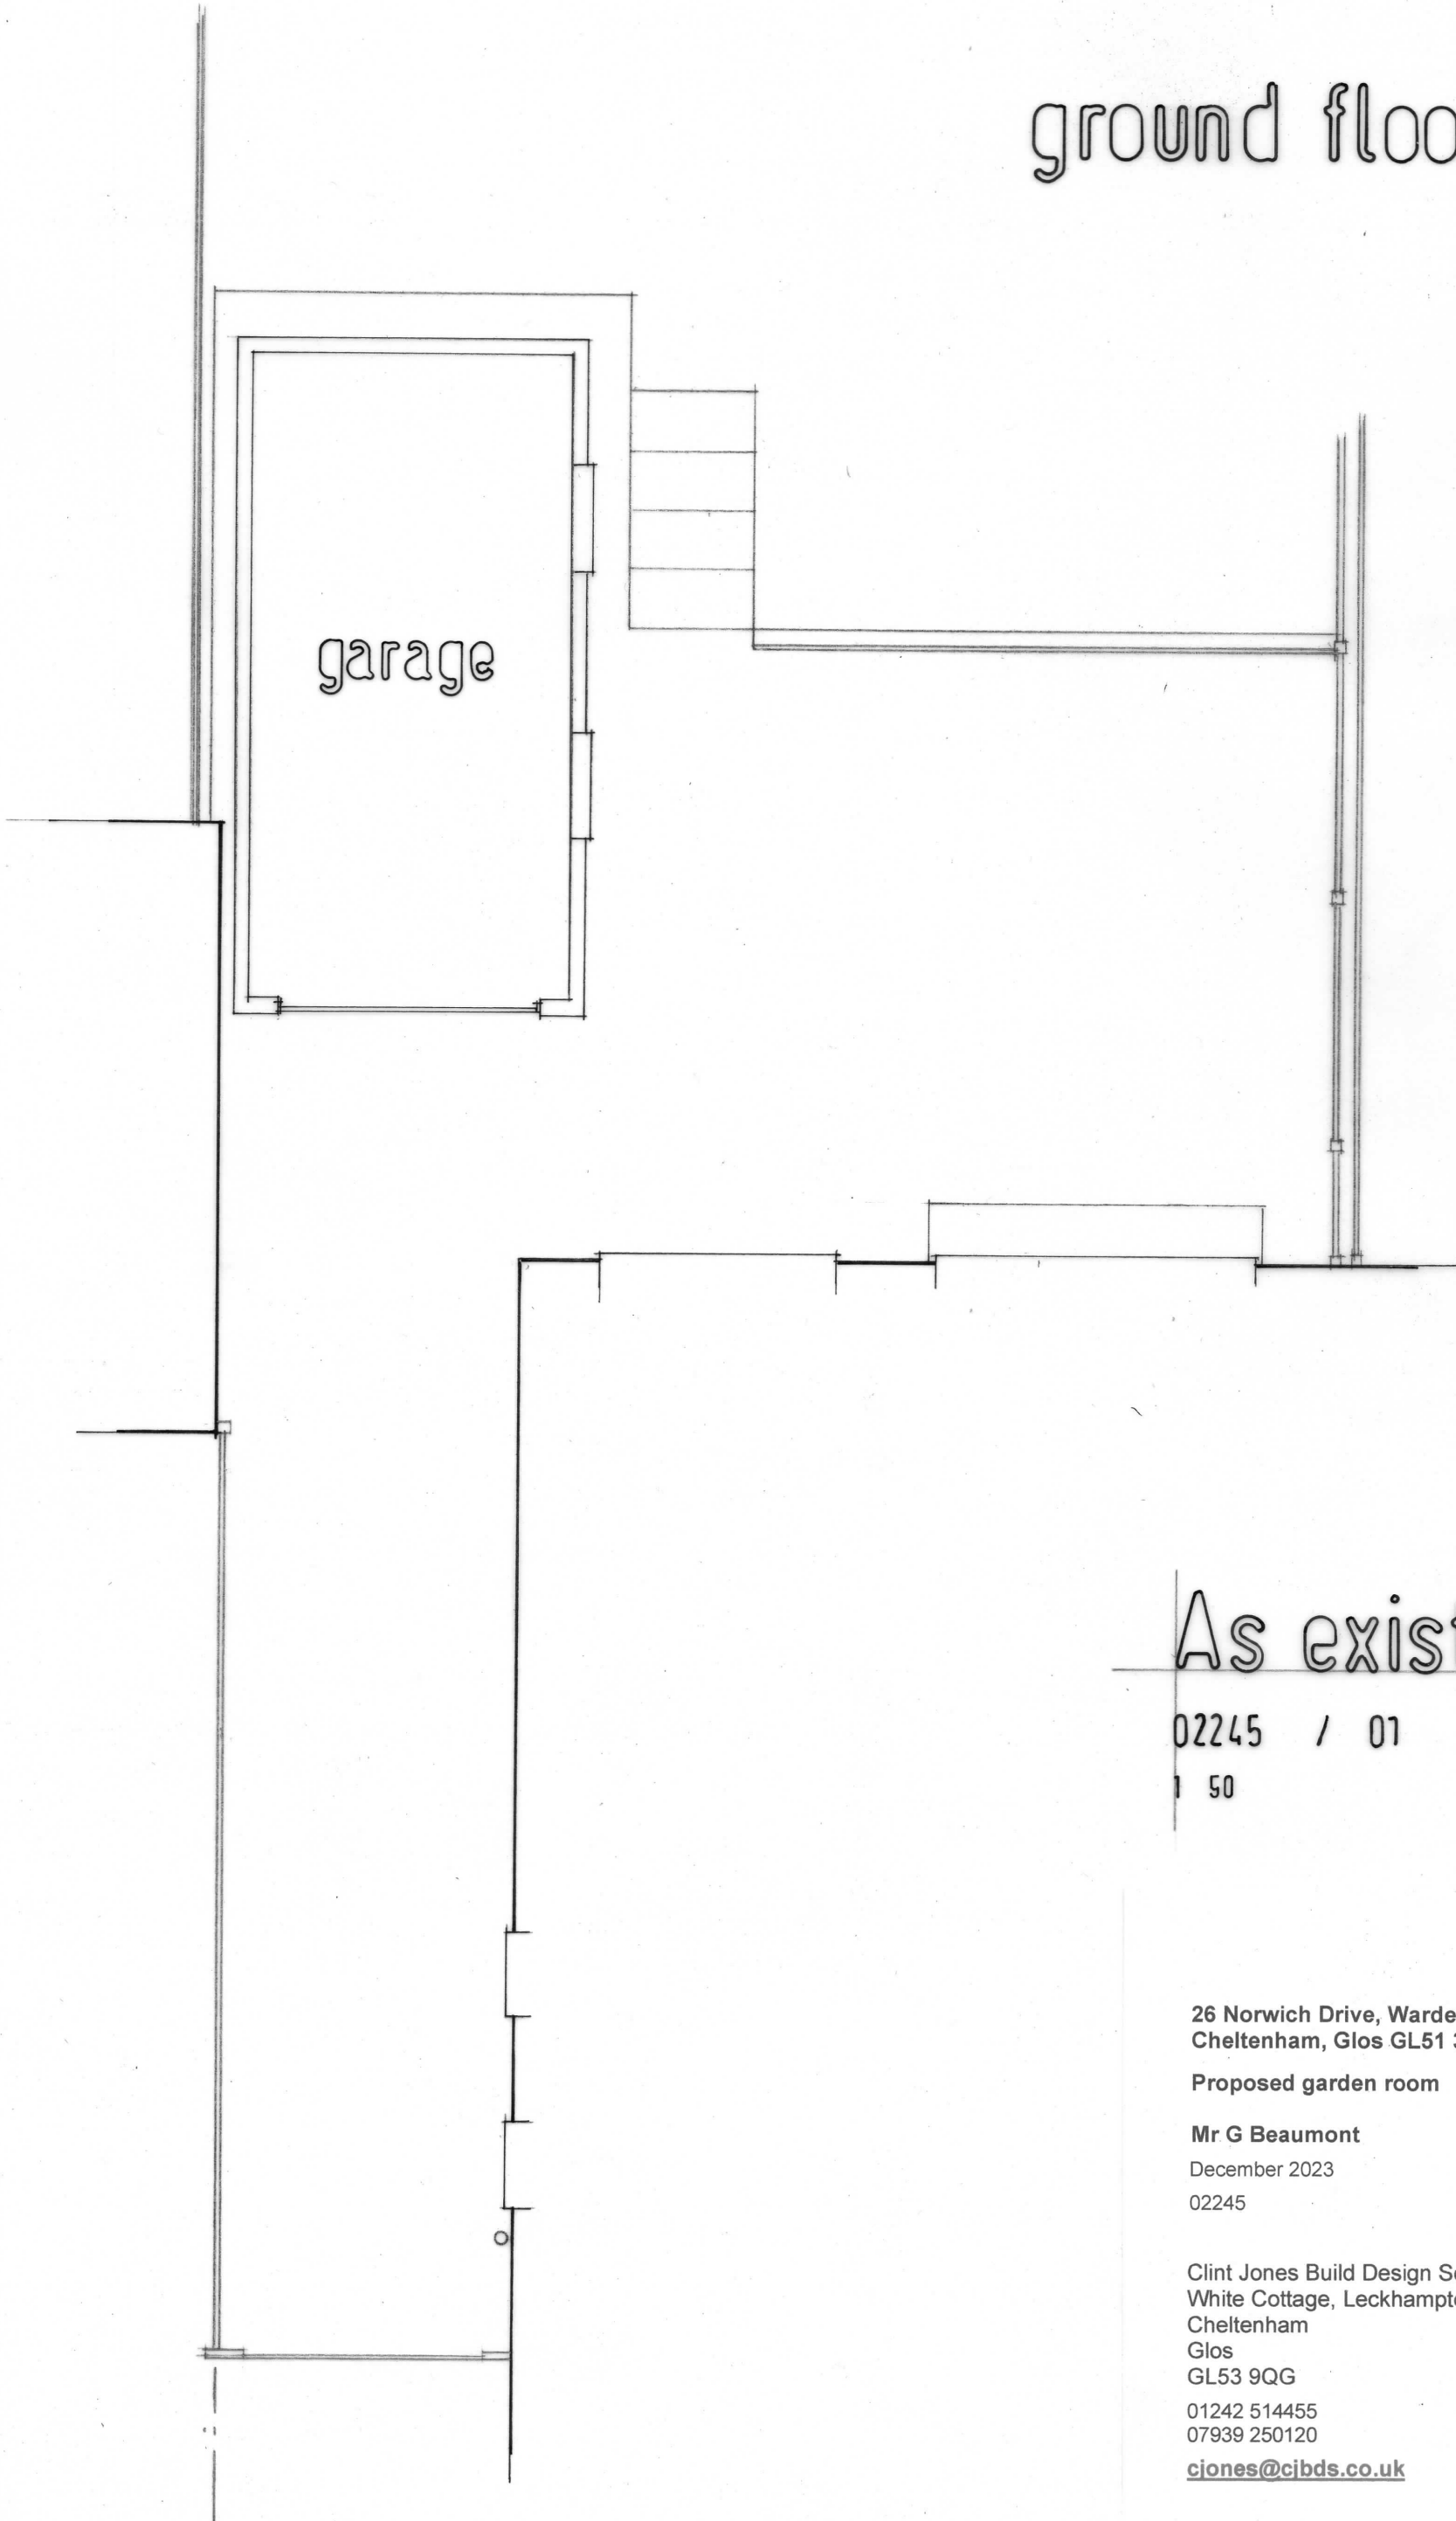

As existing

02245 / 01

1 50

26 Norwich Drive, Warden Hill
Cheltenham, Glos GL51 3HE

Proposed garden room

Mr G Beaumont

December 2023

02245

Clint Jones Build Design Services
White Cottage, Leckhampton Hill
Cheltenham
Glos
GL53 9QG

01242 514455
07939 250120

cjones@cjbds.co.uk



Building Design Services