

Metres





SCALE 1 : 100

**REV/NOTES:**

Where building to the boundaries the adjacent owner is to be informed under the terms of the Party Wall Act 1996 and its provisions followed. Where building over boundaries the adjacent owner is to be served notice under section 65 of the Town & Country Planning Act 1990.

©This drawing and the works depicted are the copyright of ASB PROPERTY CONSULTANTS LTD and may not be reproduced or amended except by written permission of ASB PROPERTY CONSULTANTS LTD.

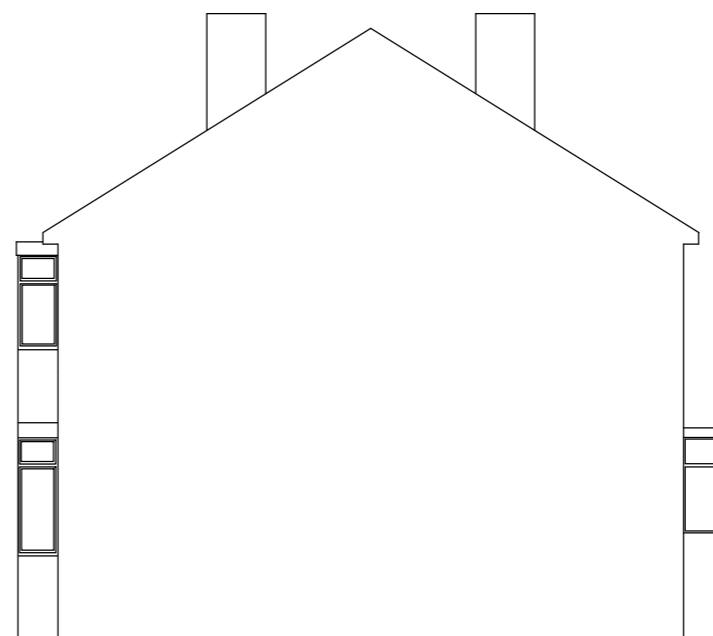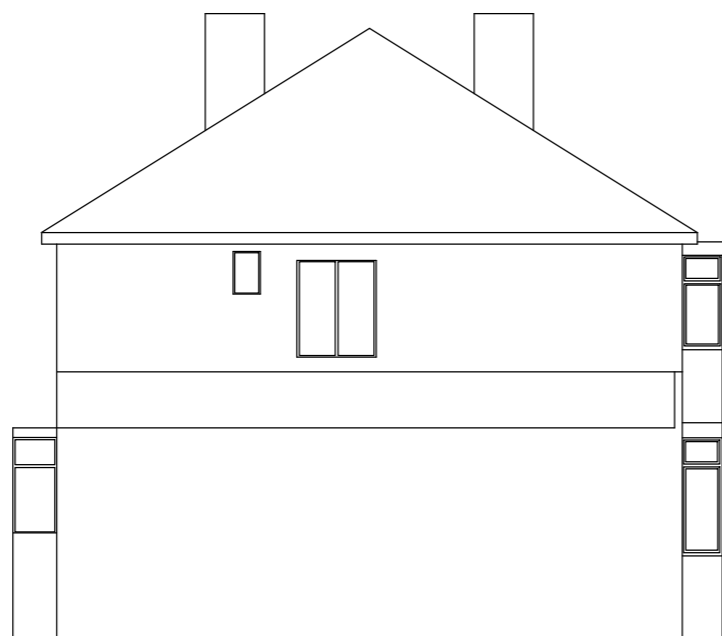

EXISTING REAR / FRONT & SIDE ELEVATION  
Scale 1:100

Application: <b>LHE – Ground floor rear extension</b>			
Client:	Ms J K Sandhu	Date:	20 <sup>th</sup> Jan 2024
Site:	33 Dudley Walk, Wolverhampton, WV4 5HD	Drawn By:	Curps Benning
Scale:	Refer to Drawing @ A3	Dwg.No:	ASB992 – 02LHE

**ASB PROPERTY CONSULTANTS LTD**  
*Planning consultants and Surveyors*

Unit 1,  
Gethclen House,  
Dawley Road,  
Hayes, UB3 1EH

Tel : 07854 351 934 – 0208 212 7981  
Email : asbpropertyconsultantsltd@hotmail.com