
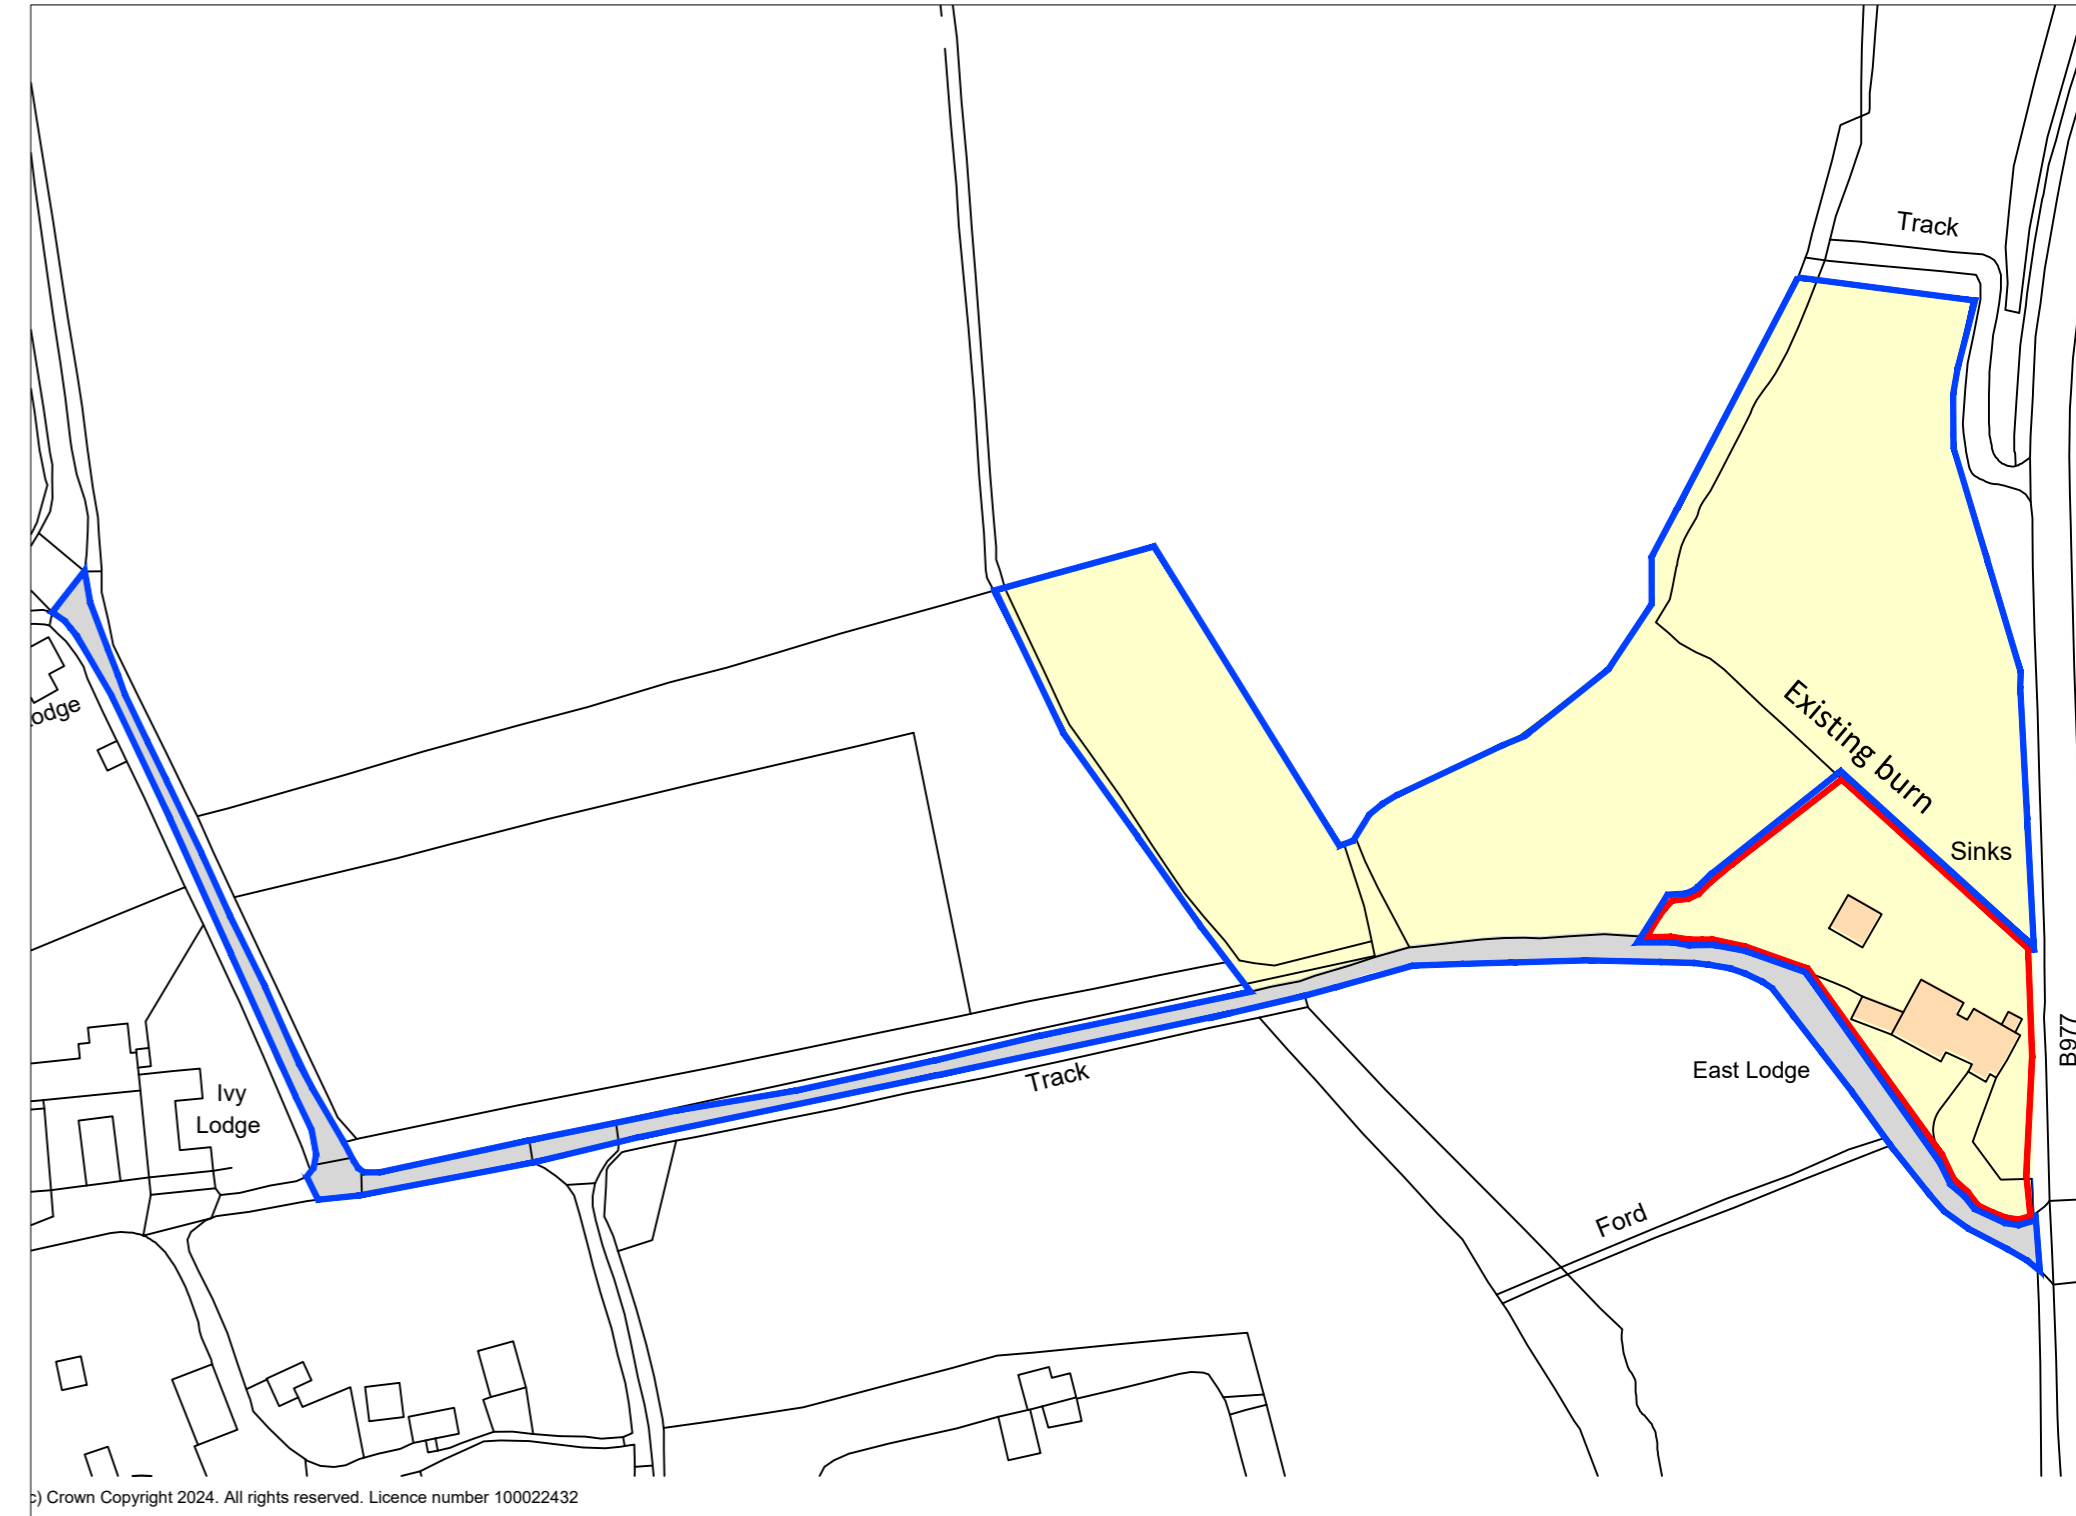


These drawings are to be read in conjunction with:  
AD 1719 / BP01, 02, 03, 04, 05, 06, 07 & 08

This drawing is the property of All Design (Scotland) Limited. Copyright is reserved by All Design (Scotland) Limited and the drawing is issued on the condition that it is not copied either wholly or in part without the consent in writing of All Design (Scotland) Limited. Figured dimensions take preference. Do not scale from this drawing. All dimensions to be checked on site by Main Contractor before commencement of any work, shop drawings or manufacture of components. Dimensions are in millimetres unless otherwise specified. Any discrepancies to be referred to this office for decision. This drawing is to be read in conjunction with the specification (when applicable). All drainage lines are assumed until verified on site by Main Contractor.

For kitchen and utility units, all dimensions (plan and vertical) must be taken on site prior to manufacture by kitchen and utility unit manufacturer.

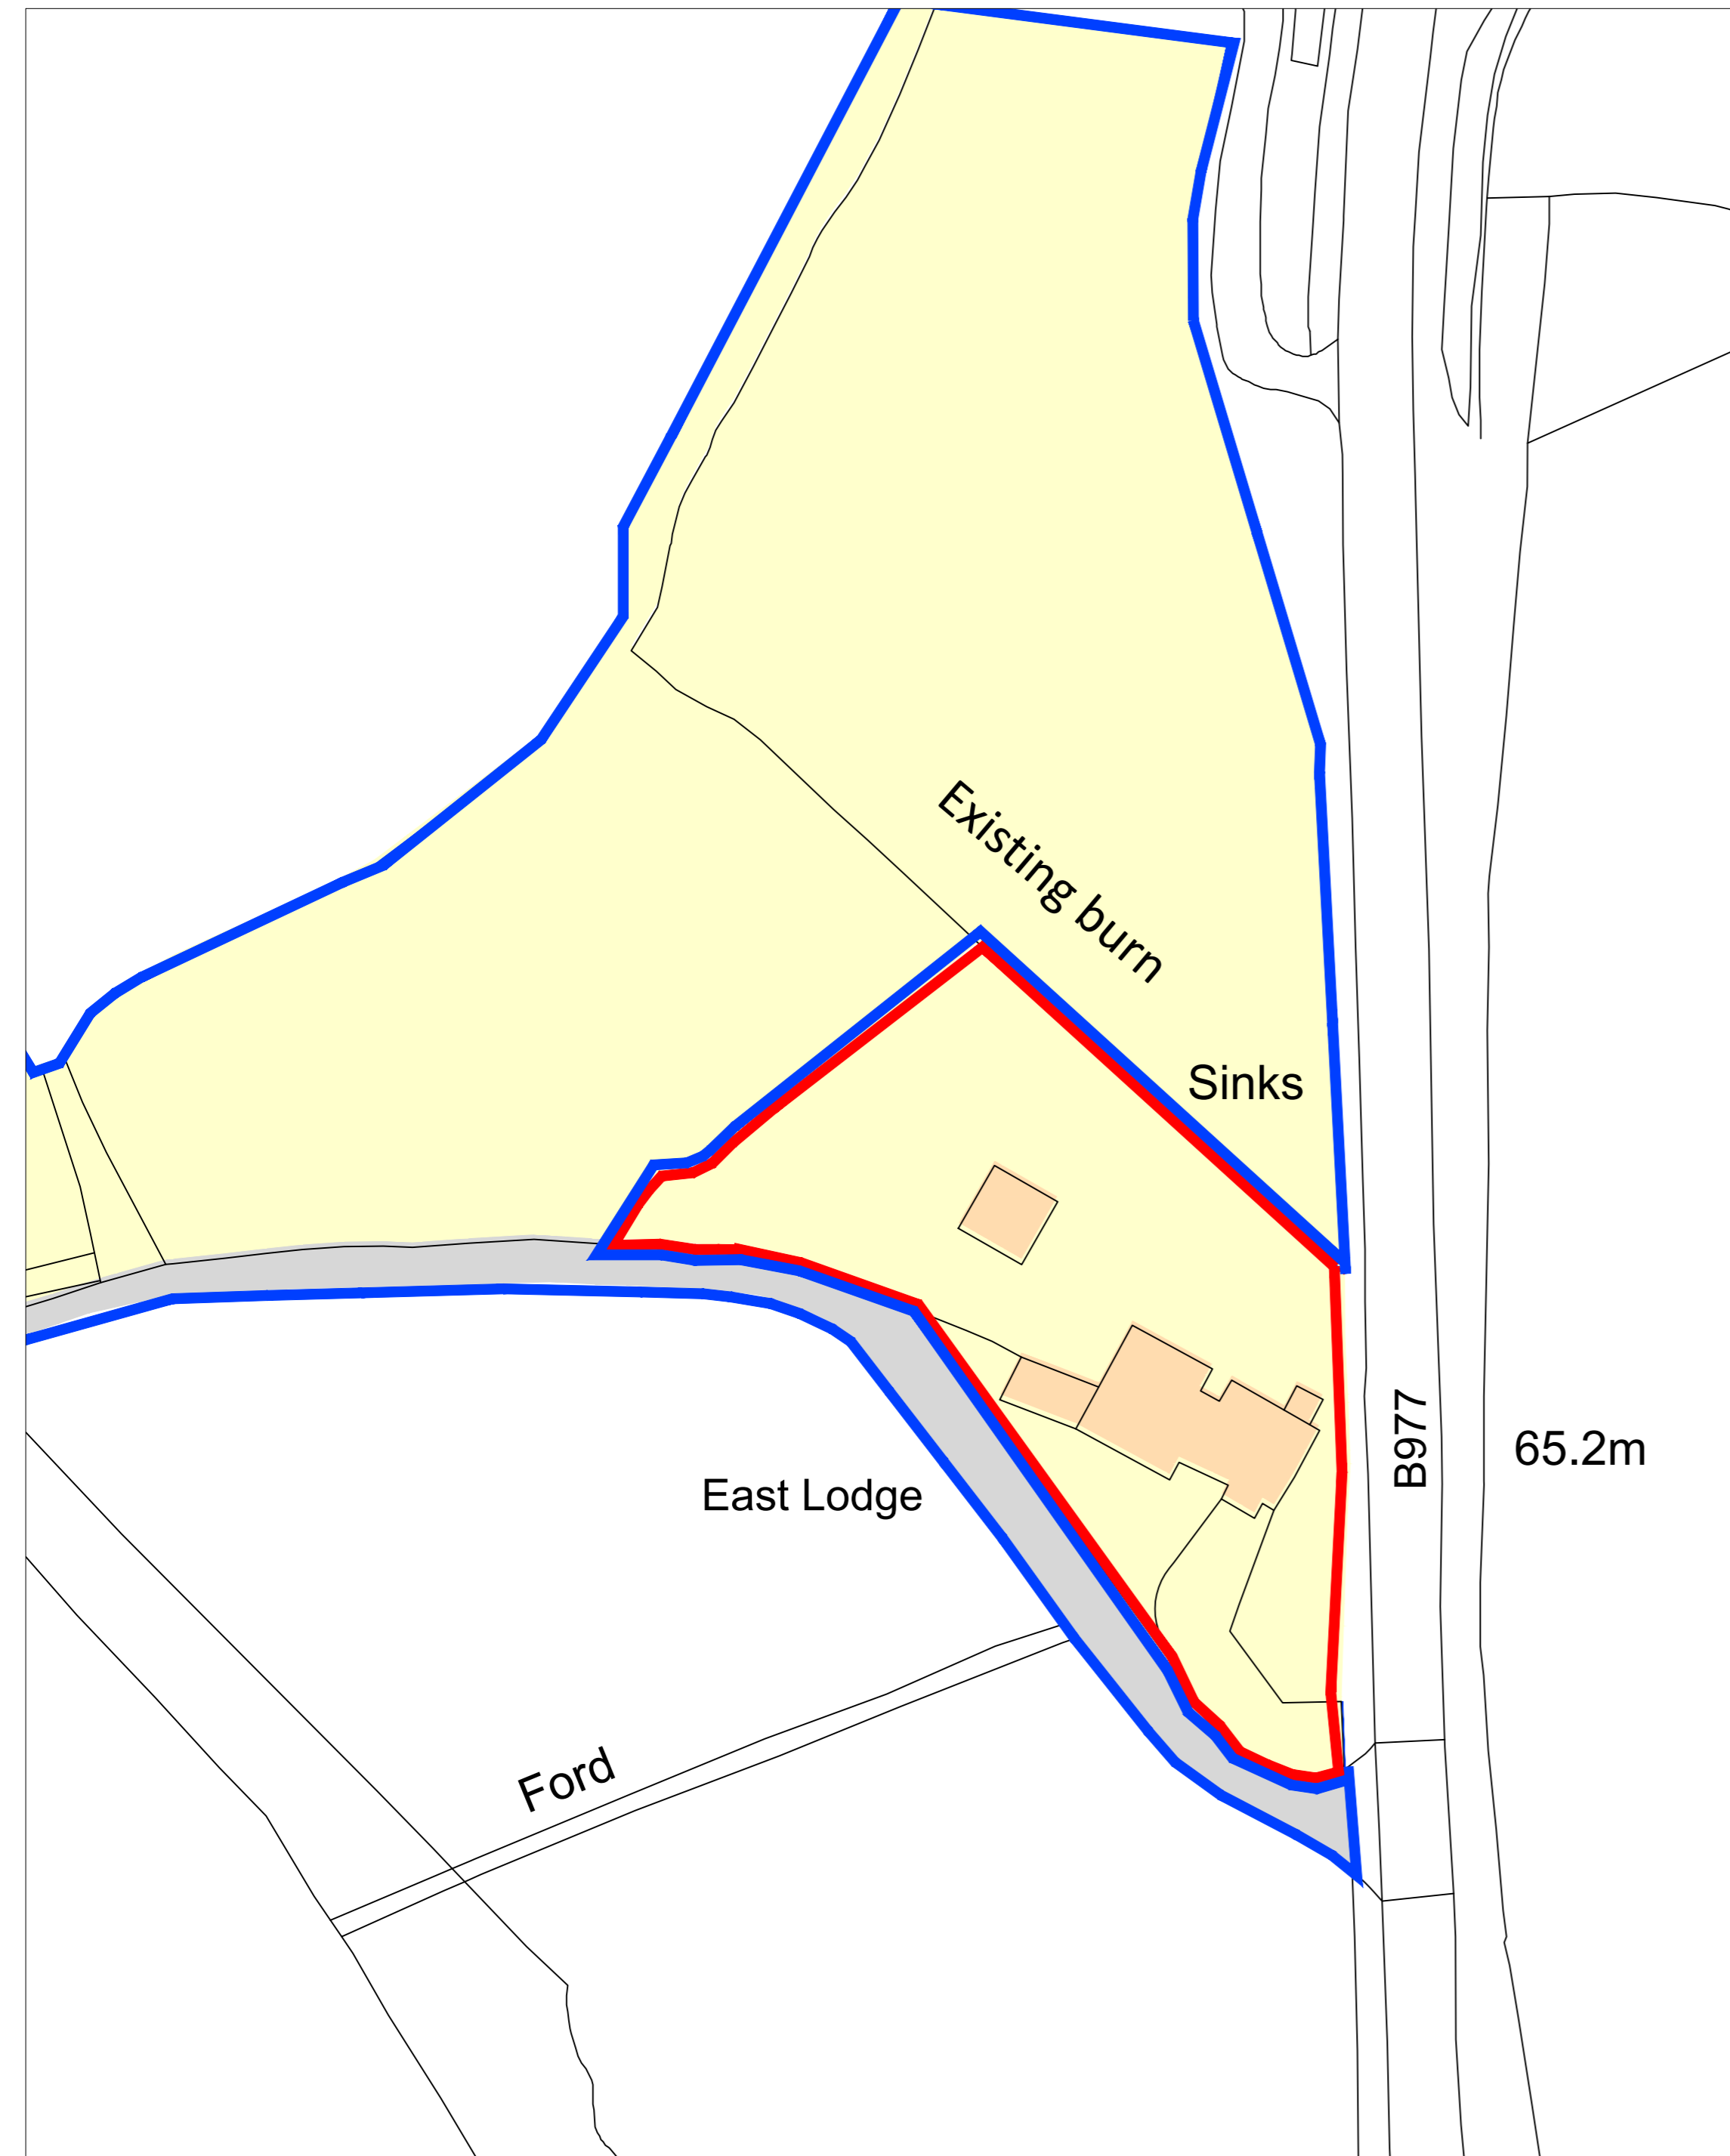

Location Plan  
Scale 1:1250

0m 10m 20m 30m 40m

Blue line indicates shared access road

Revision C	Issued to Planning	12.02.24	RS
Revision B	Issued to Planning	12.02.24	RS
Revision A	Issued to Planning & Building Control	08.02.24	RS

**Project:**  
Development at East Lodge, Behelvie,  
Aberdeenshire, AB23 8YU

**Drawing Title:**  
Existing Location and Block Plan

**Scale:**  
1:1250, 1:500 @ A2  
**Date:**  
12th February 2024

**Drawn:**  
RS  
**Drawing Number:**  
AD 1719 / 01 Rev C

**All Design Architectural Services**

Aberdeen Innovation Park  
Campus 2, James Gregory Centre  
Bridge of Don, Aberdeen, AB22 8GU

Telephone: 01224 701576  
Website: www.all-design.co.uk



Block Plan  
Scale 1:500

0m 10m 20m