


This drawing is copyright of Annie Kenyon Architects Ltd. This drawing is to be read in conjunction with all related drawings. Do not scale from this drawing. All dimensions must be checked and verified on site before commencing any work or producing shop drawings. The originator should be notified immediately of any discrepancy.

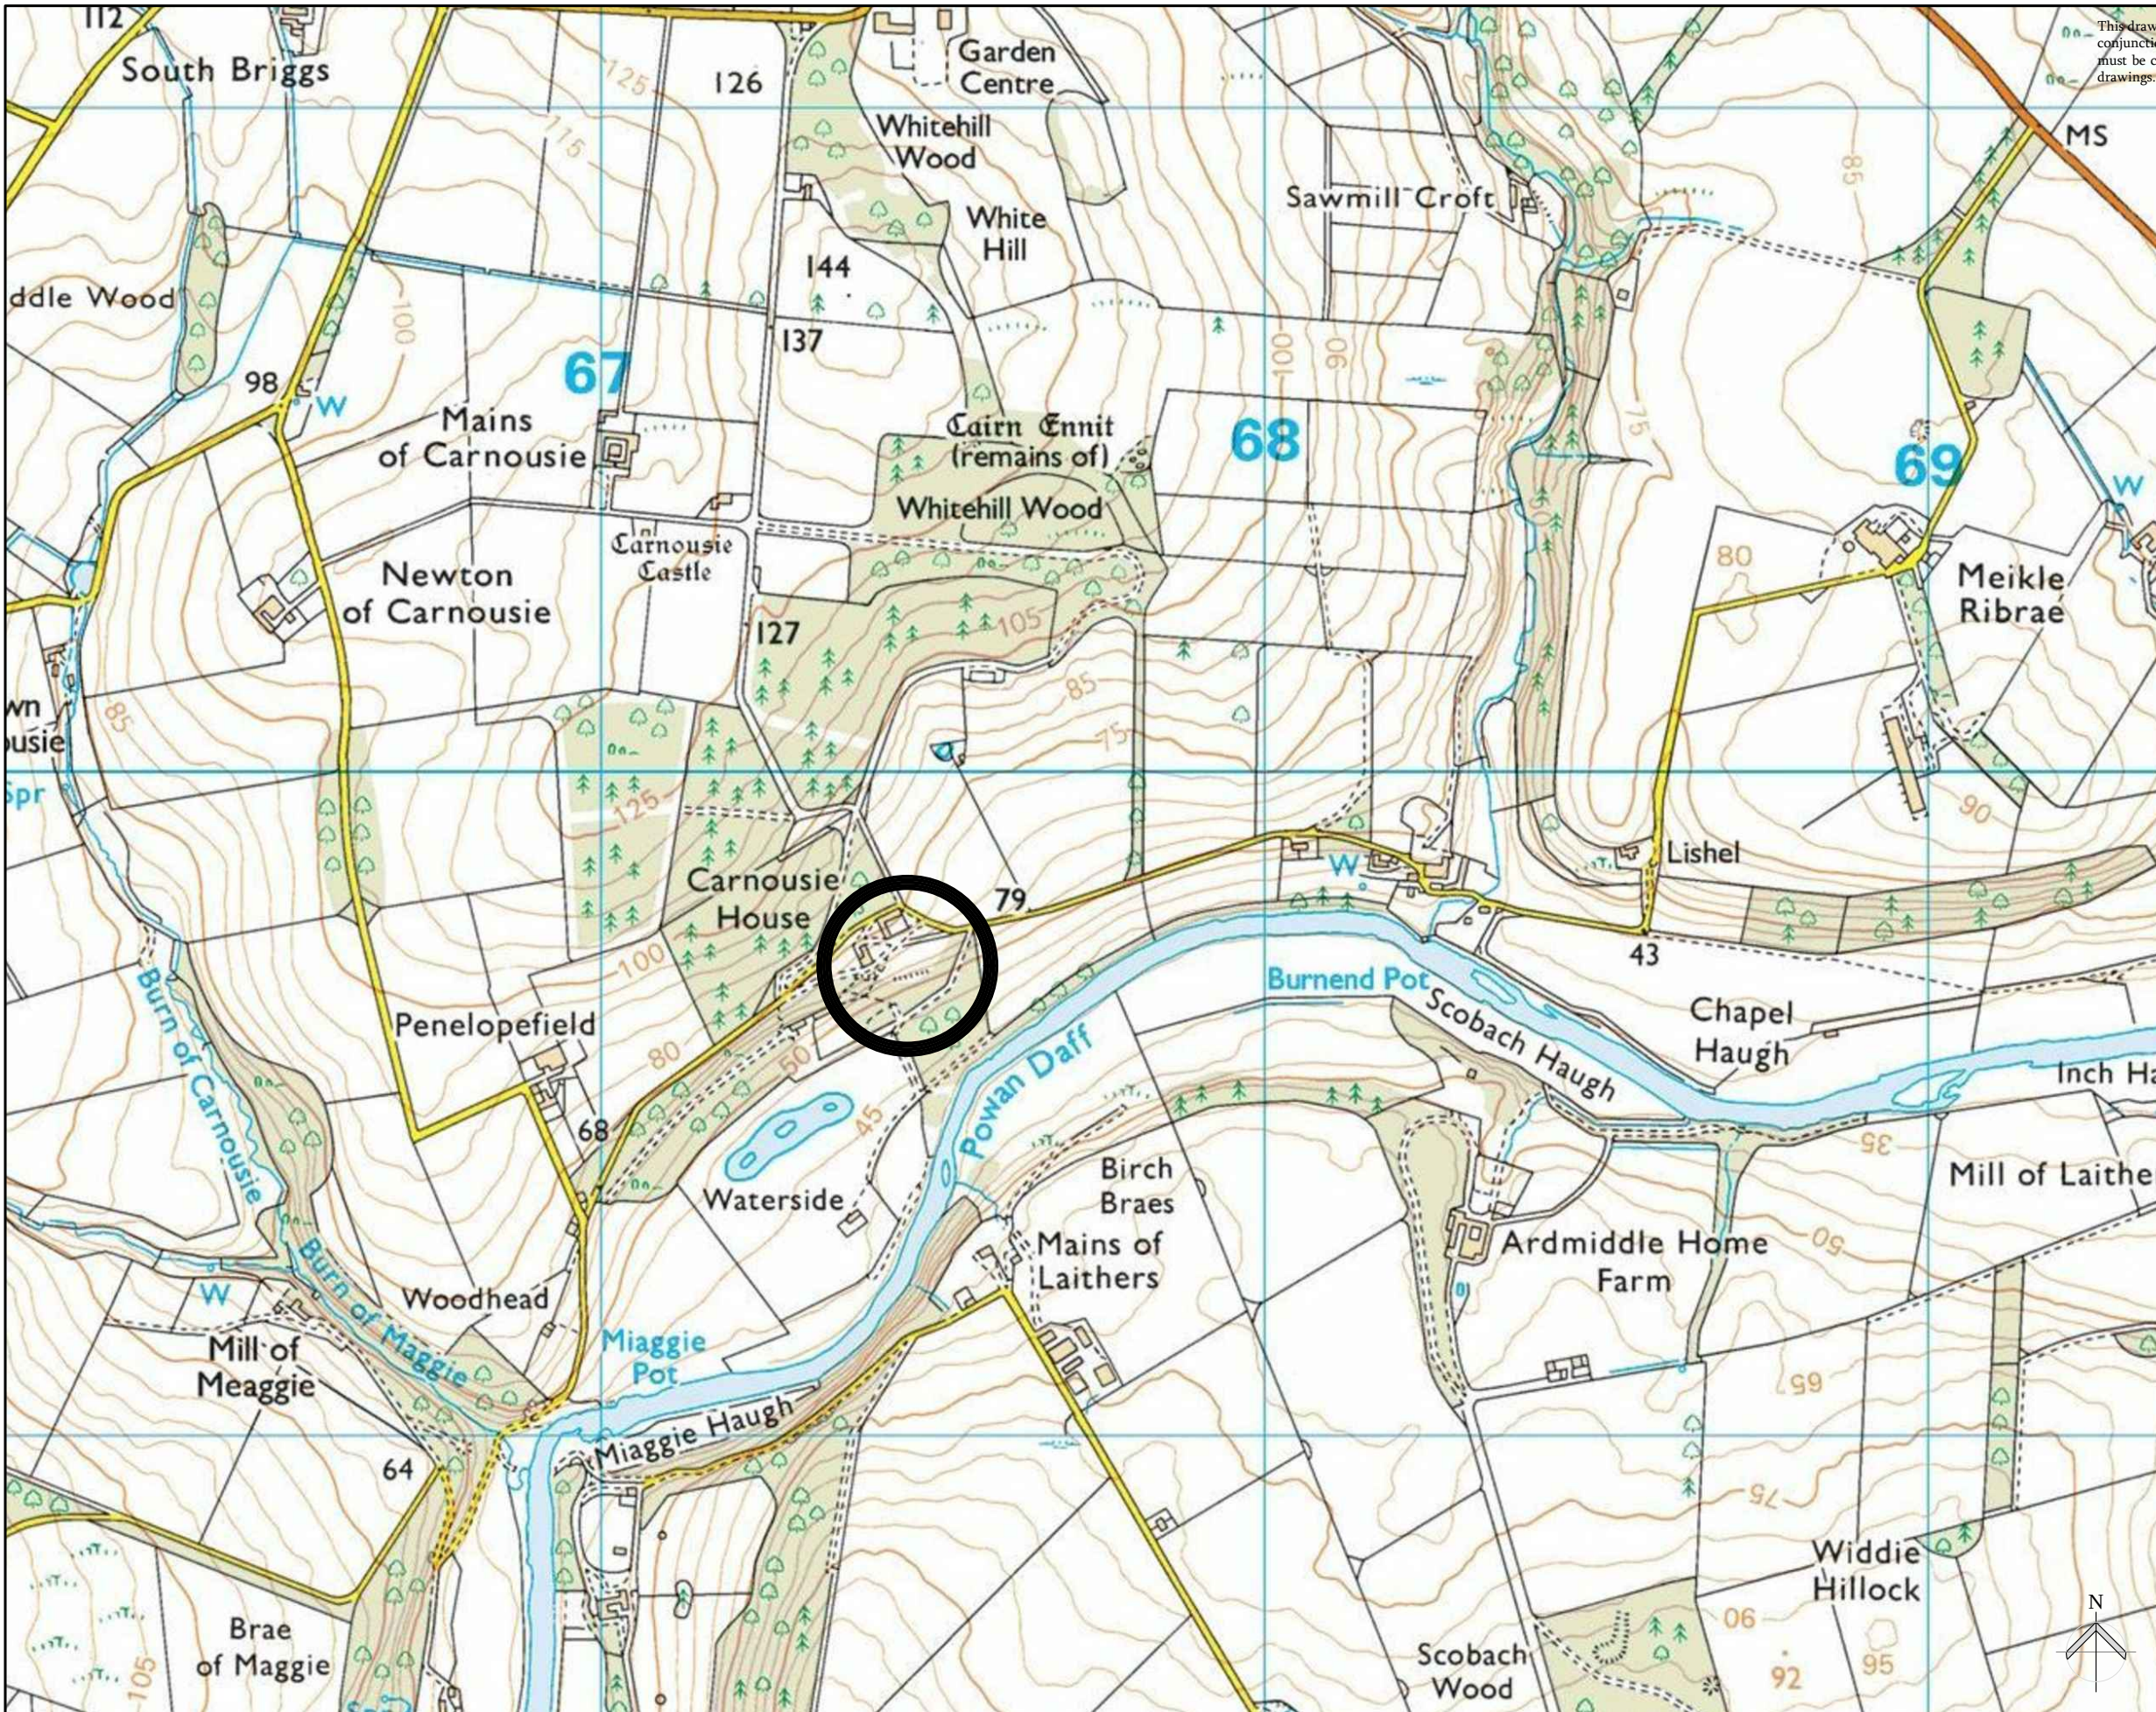

PLANNING

aka

Annie Kenyon Architects Ltd

North Gate Lodge
Haddo, Inverkeithny
Huntly, Aberdeenshire
AB54 7XB
tel/fax: 01464 851 621
www.akenyonarchitects.com
info@akenyonarchitects.com

Client	Timothy & Sofia Ray		
Job Title	Old Tennis Court Carnousie House Forglen, Turriff		
Drawing Title	2 Bed Letting Unit Location Plan		
CAD Reference			
Scale at A3	Drawn	Chk	Date
1:10000	PMcW		Nov. 2023
Job No.	Drawing No.	Revision No.	
874	L-01		

Location Plan @1:10000

