




NOTES

All building works to be in accordance with the Building Standards (Scotland) Regulations
 Do not scale from drawing
 Contractors to verify all dimensions before manufacture of components and commencement of work
 Any discrepancies to be reported to Squire Associates office
 All dimensions are hard to blockwork or framing unless noted otherwise


EXISTING GROUND FLOOR PLAN

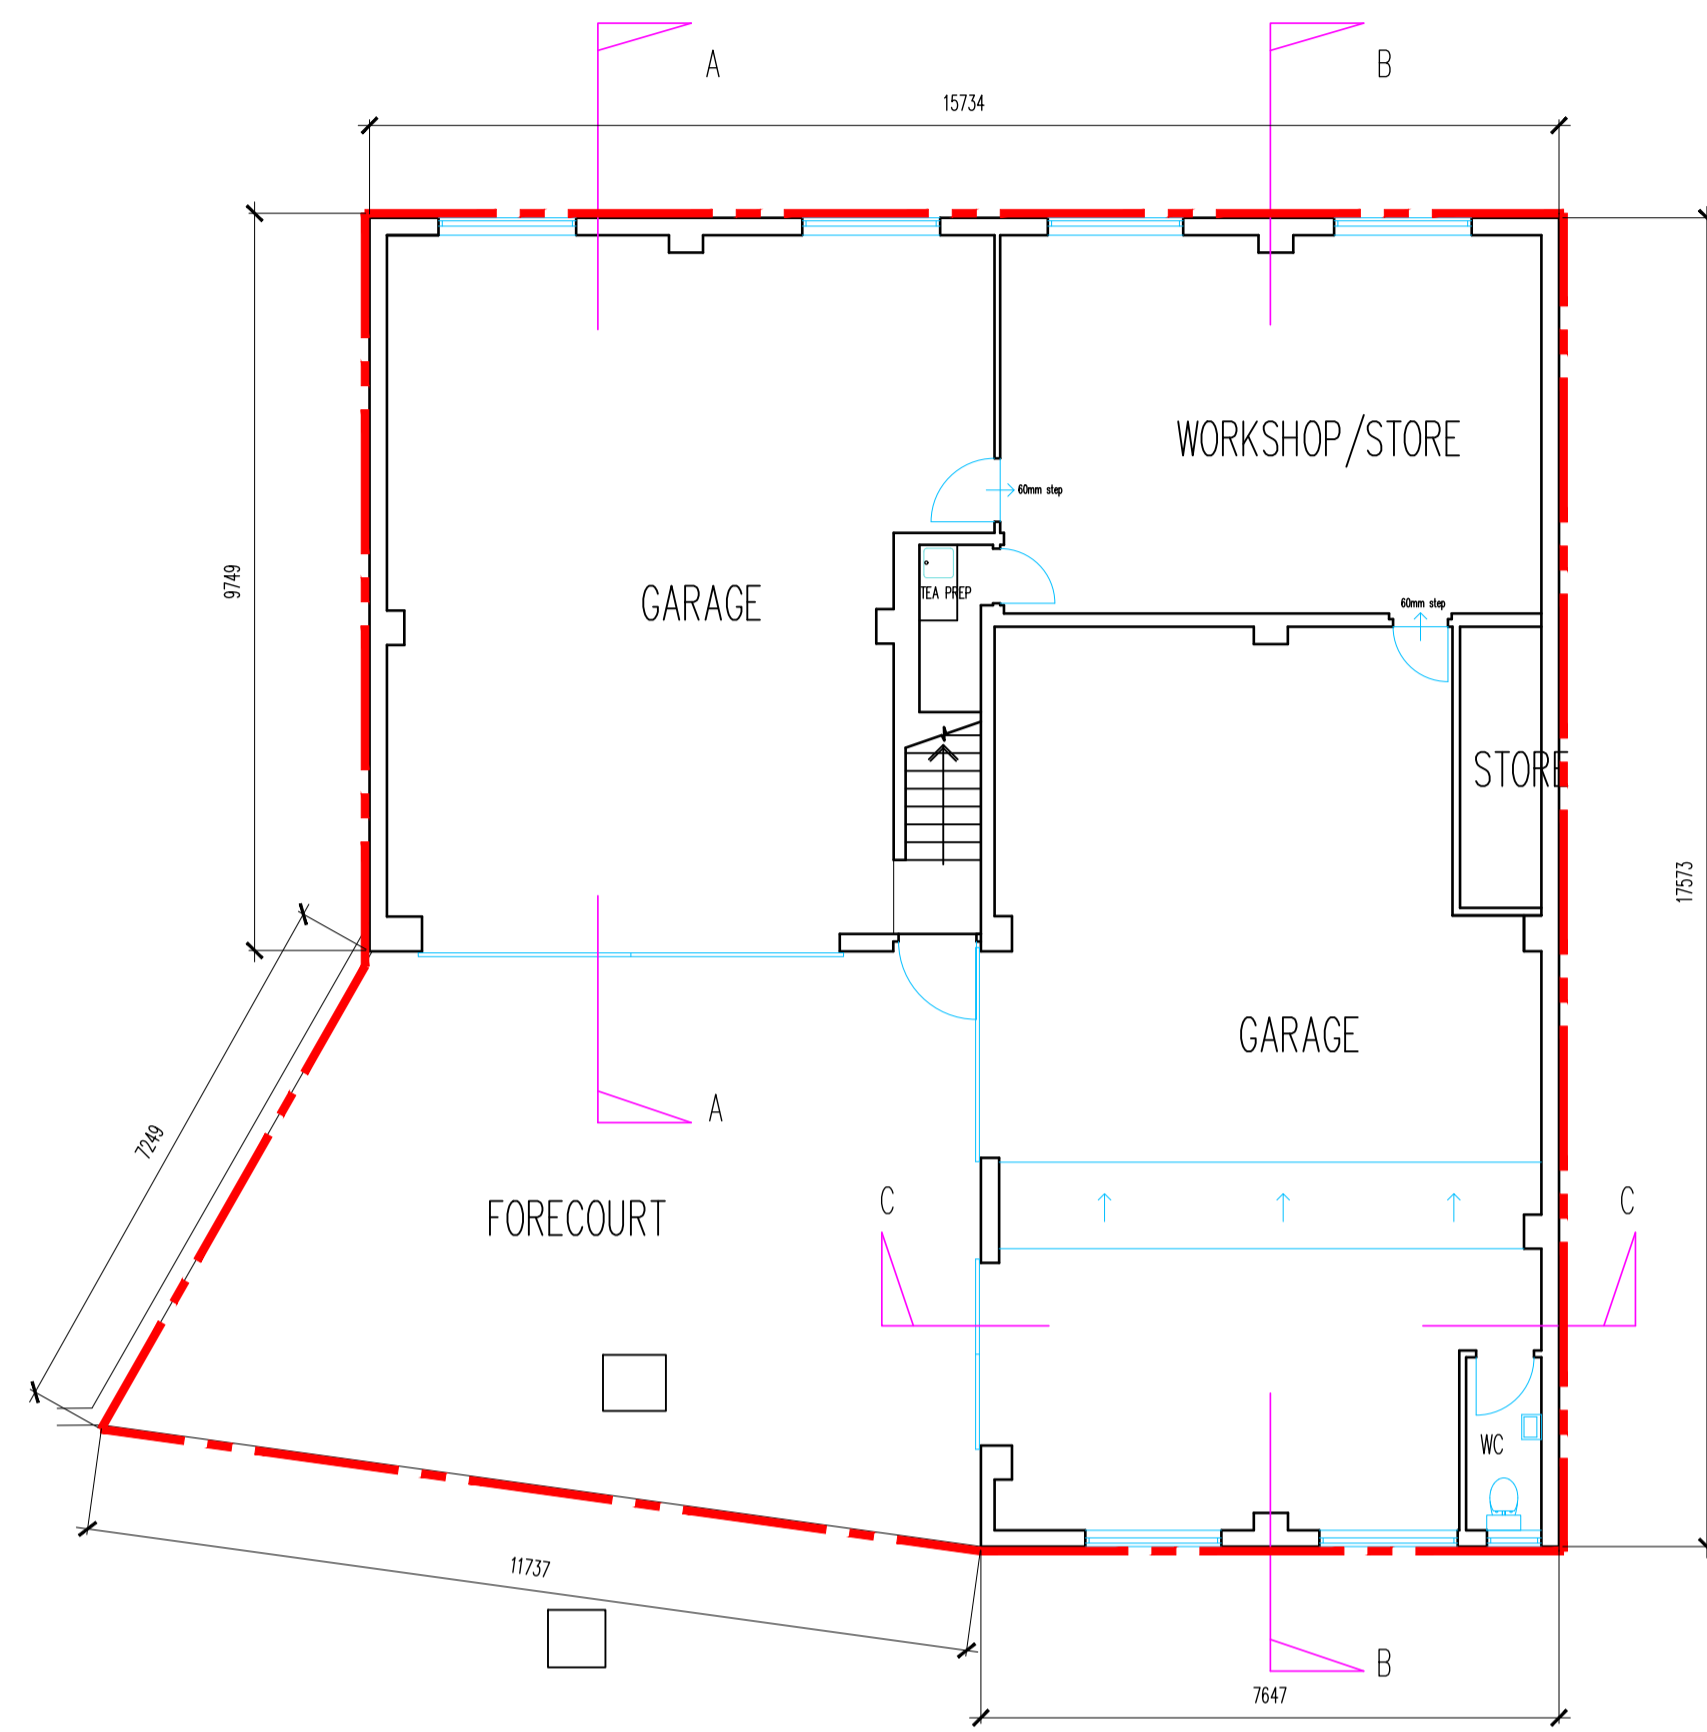


EXISTING FIRST FLOOR PLAN

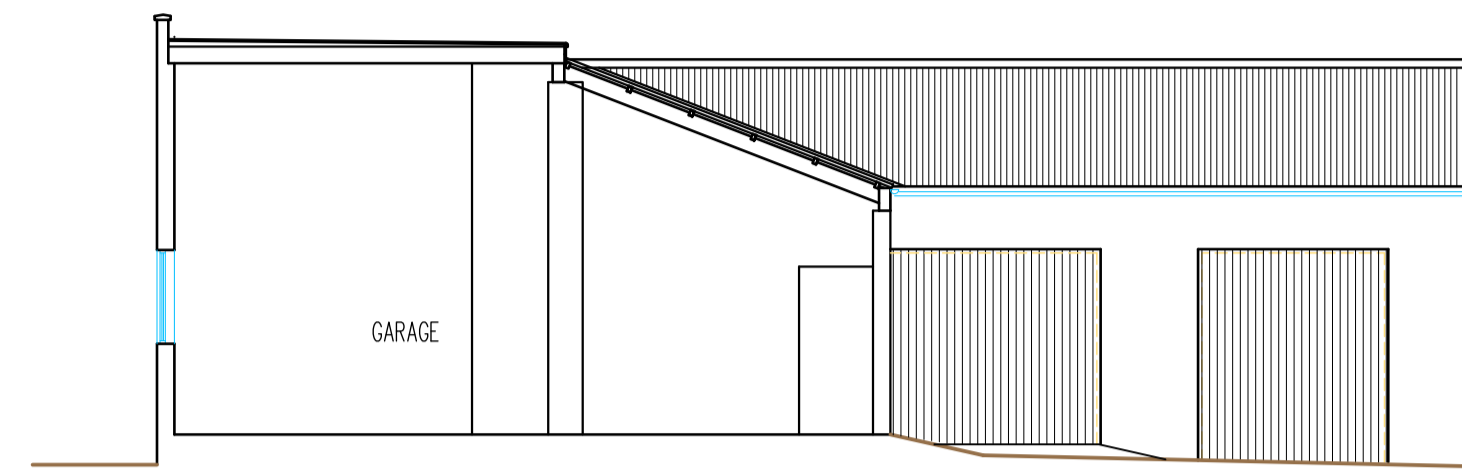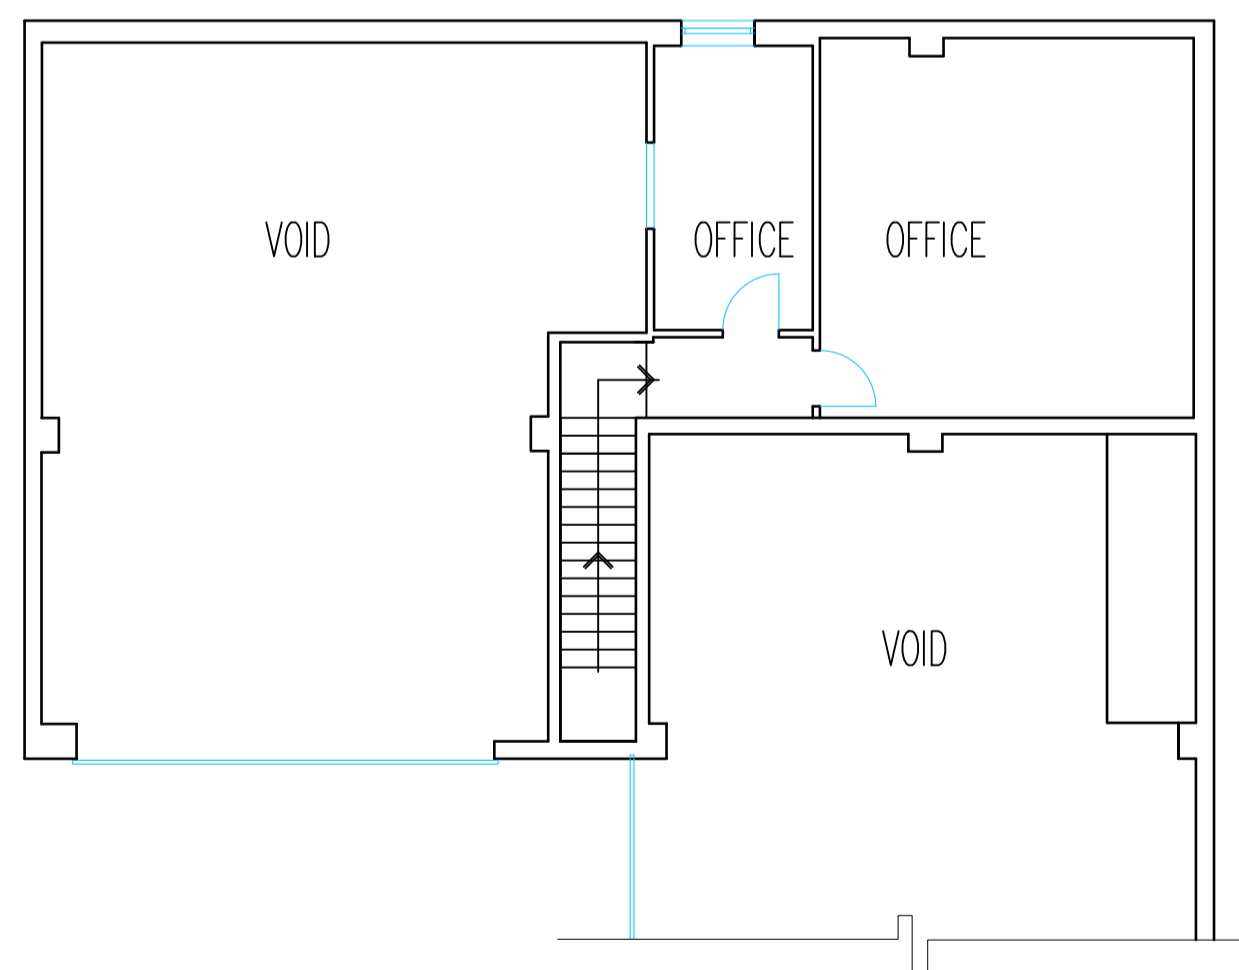


SECTION A-A

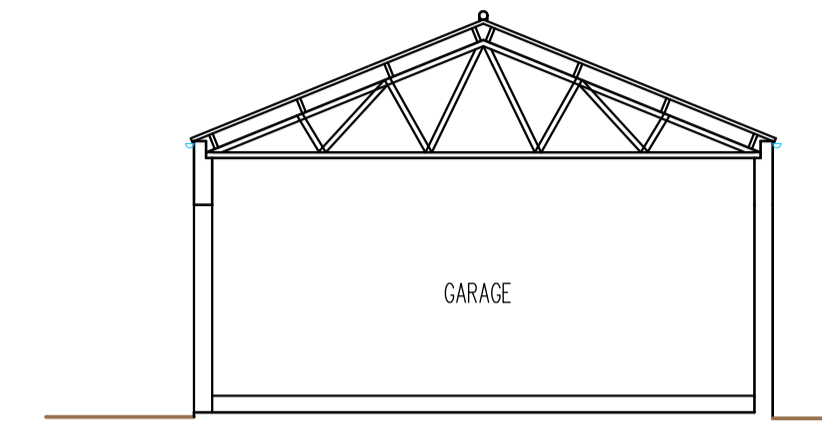


SECTION C-C

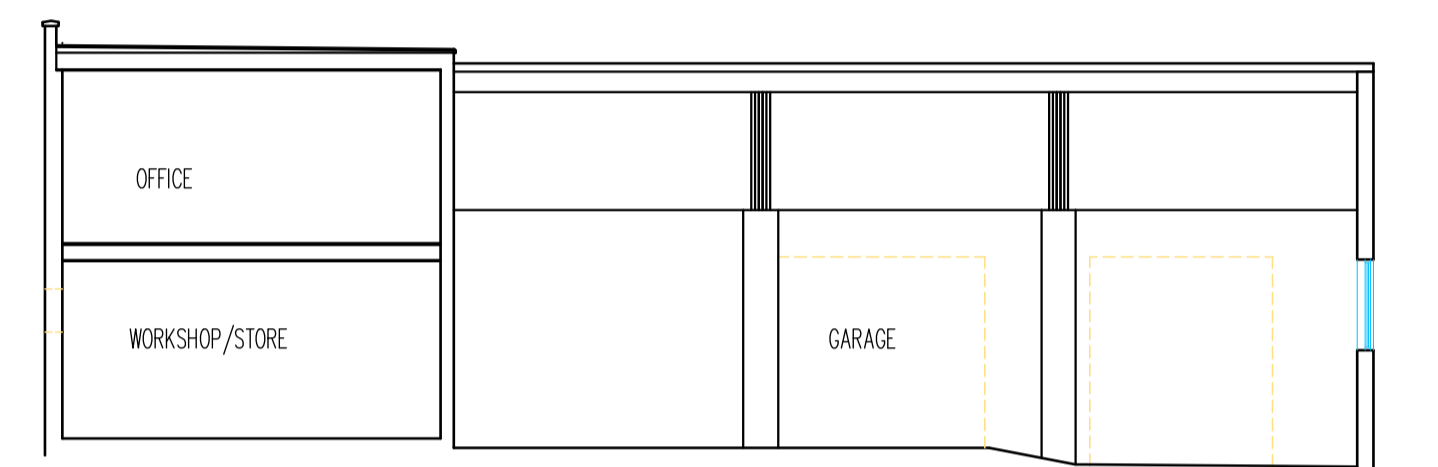


SECTION B-B

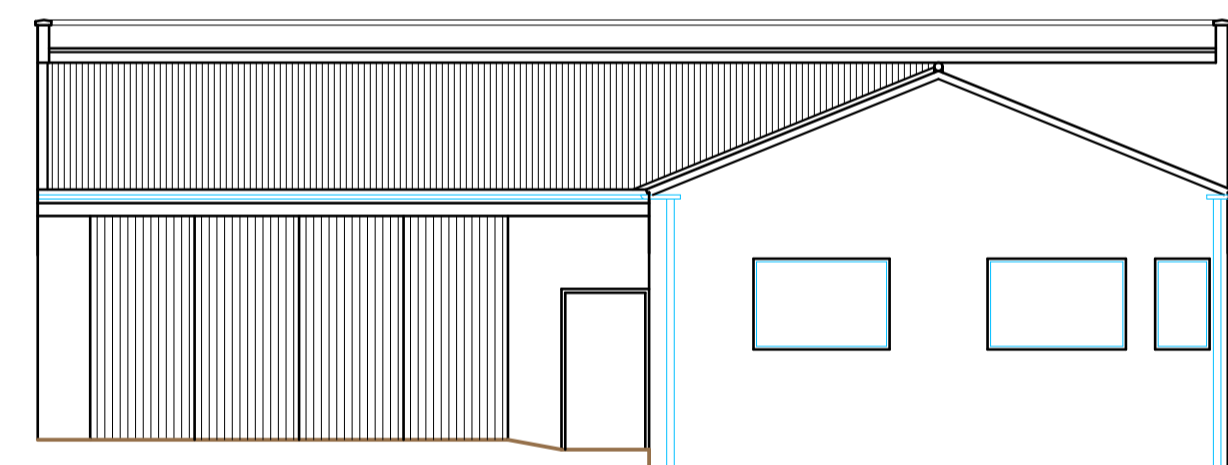


EAST ELEVATION

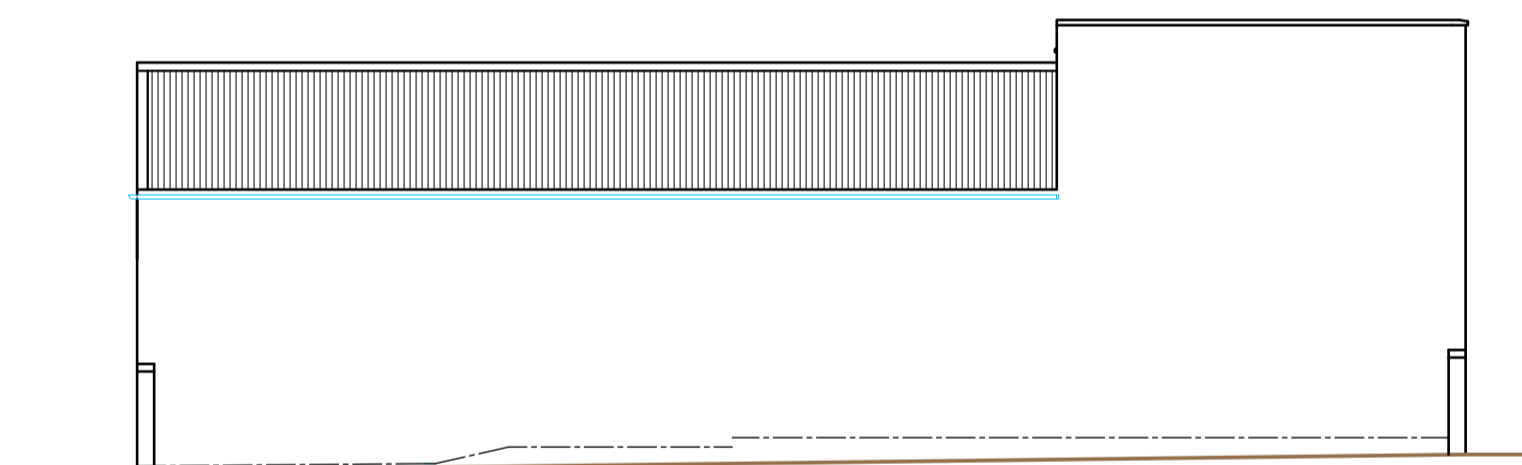


NORTH ELEVATION

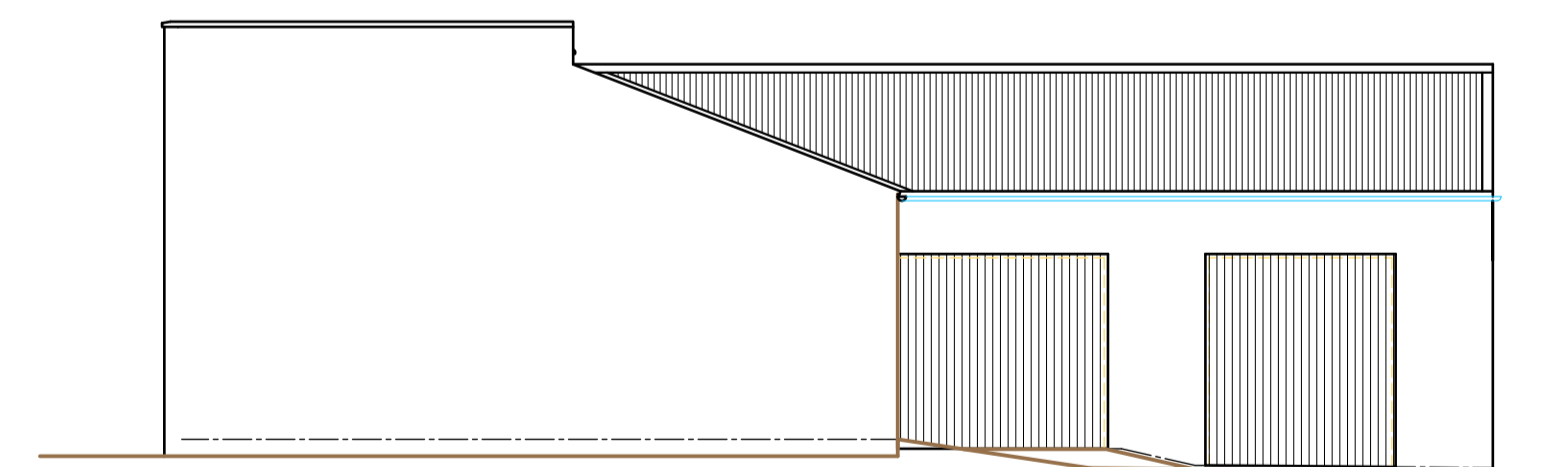

SOUTH ELEVATION

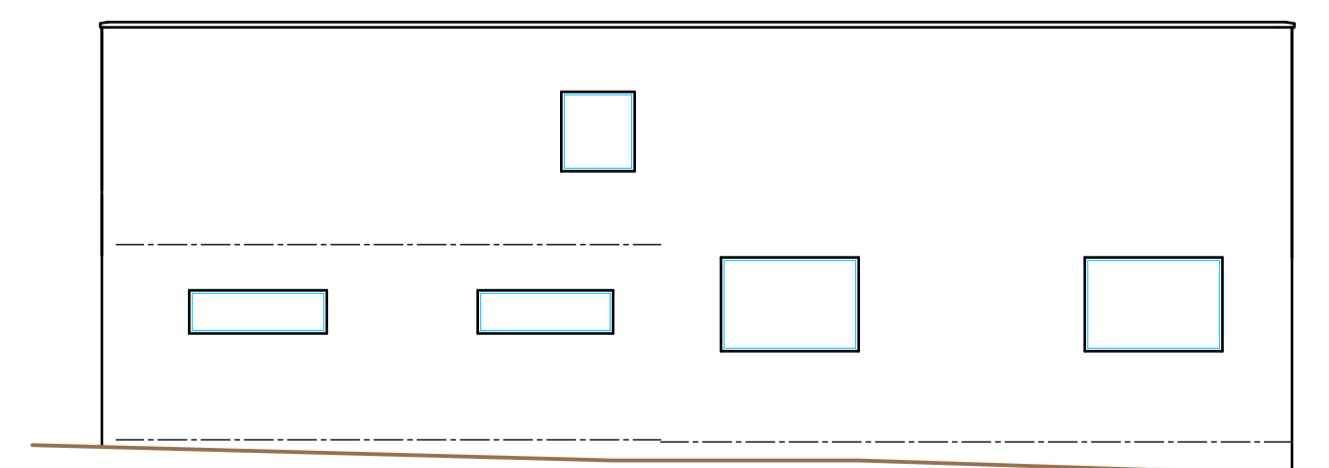

WEST ELEVATION

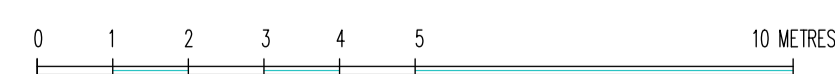

ref	revision	date
-----	----------	------

Client
 RCCG – LIVING TRUTH, ELLON

Job
 PROPOSED CHANGE OF USE TO FORM
 NEW CHURCH, UNION LANE, ELLON

Title
 EXISTING PLANS, SECTIONS &
 ELEVATIONS



Squire Associates

15-19 RAEBURN PLACE, ABERDEEN, AB25 1PQ
 Tel No. 01224 663838
 E-mail: info@squire-associates.co.uk

BUILDING SURVEYORS & ARCHITECTS

scale	1:100 @A1
date	Nov 23

job no.	dwg.no.	rev
7145	SD - 05	