


NOTES
 All building works to be in accordance with the Building Standards (Scotland) Regulations
 Do not scale from drawing
 Contractors to verify all dimensions before manufacture of components and commencement of work
 Any discrepancies to be reported to Squire Associates office
 All dimensions are hard to blockwork or framing unless noted otherwise

ref | revision | date

Client
RCCG – LIVING TRUTH, ELLON

Job
PROPOSED CHANGE OF USE TO FORM NEW CHURCH, UNION LANE, ELLON

Title
SECTION B-B – PROPOSED

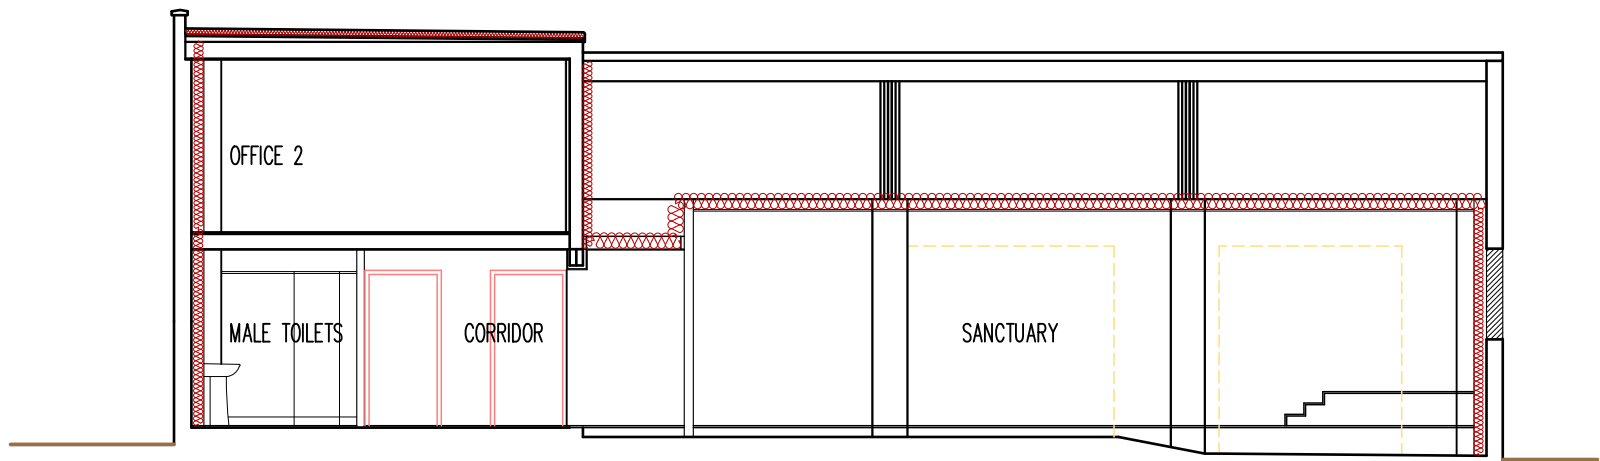

SECTION B – B



Squire Associates
 15-19 RAEBURN PLACE, ABERDEEN, AB25 1PQ
 Tel No. 01224 663838
 E-mail: info@squire-associates.co.uk
BUILDING SURVEYORS & ARCHITECTS

scale | 1:100 @A4
 date | FEB '24 | drawn by

job no. | 7145 | dwg.no. | L(00)05 | rev