

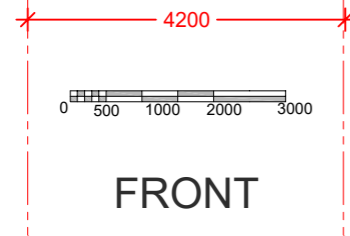
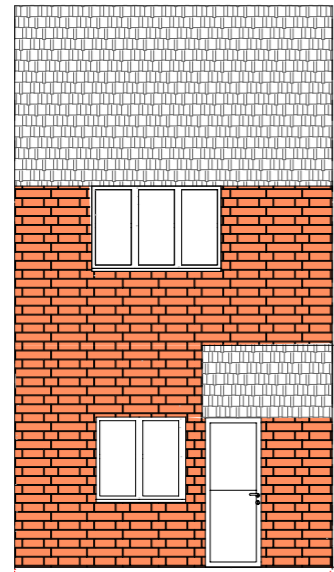




EXISTING ELEVATIONS

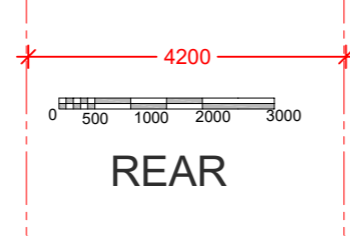



FRONT

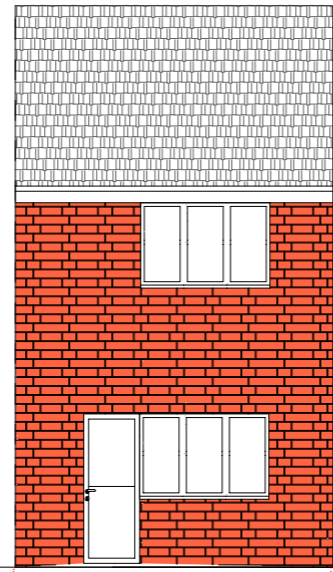

REAR

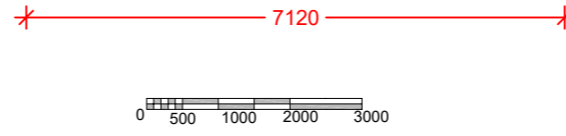
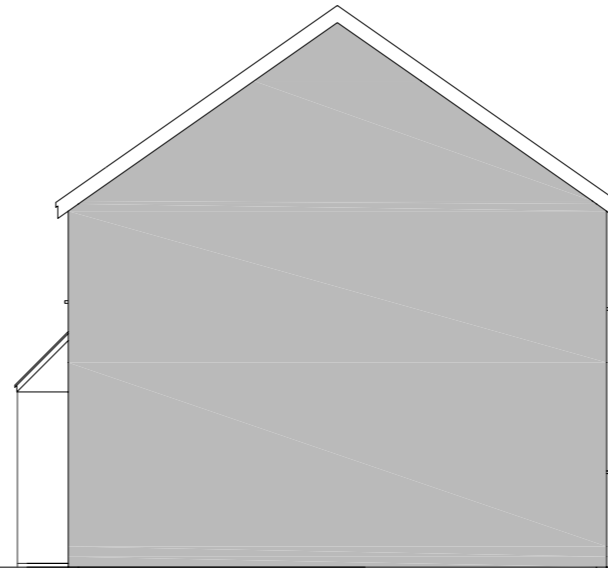


EAST SIDE

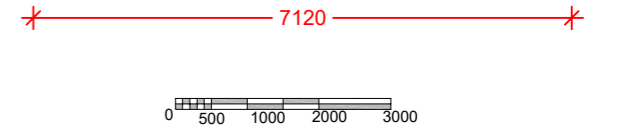
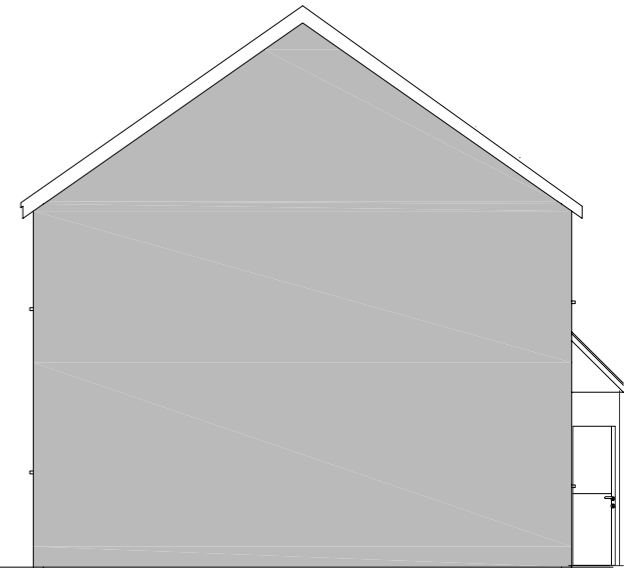


WEST SIDE



PROPOSED ELEVATIONS

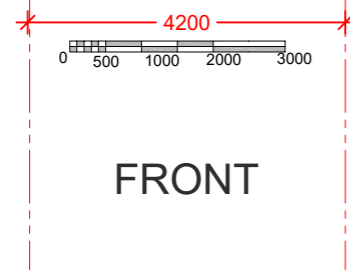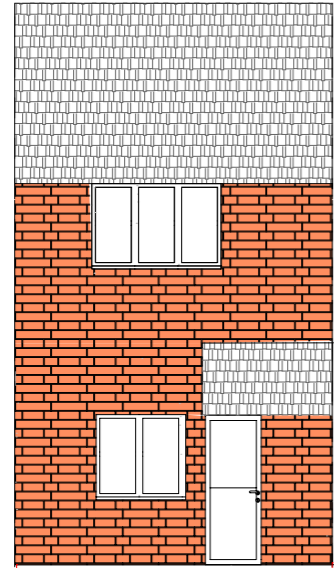




FRONT

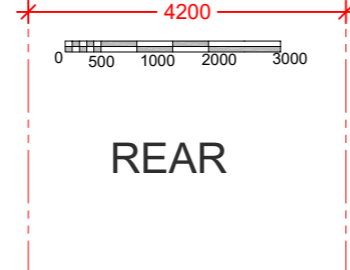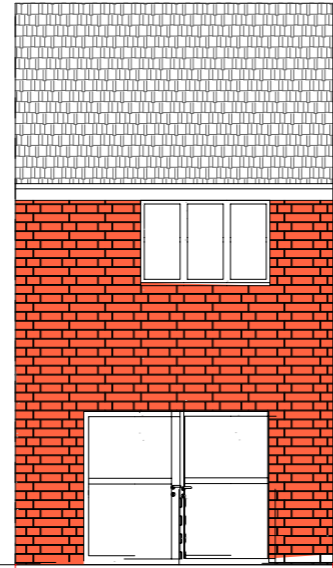

REAR

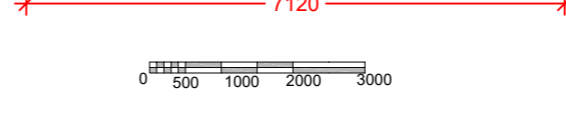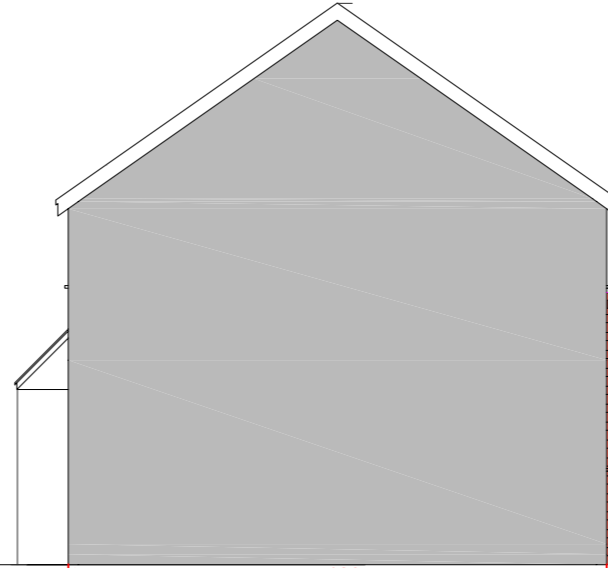

EAST SIDE

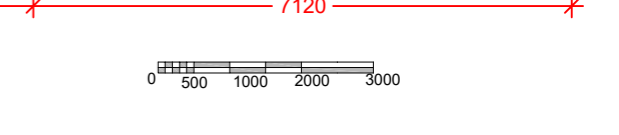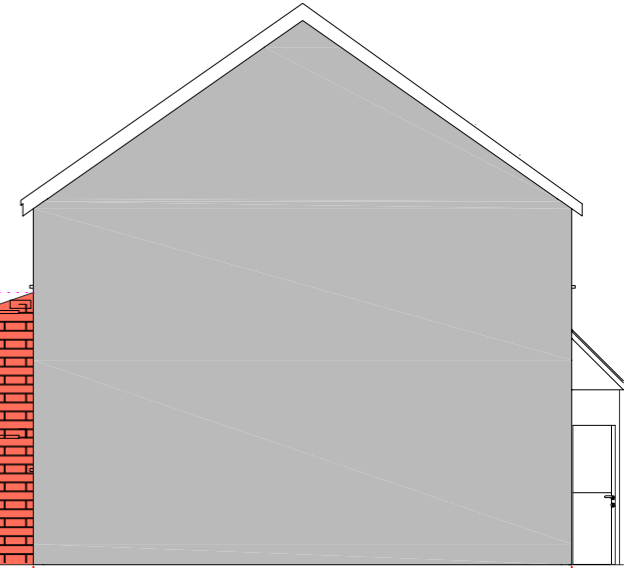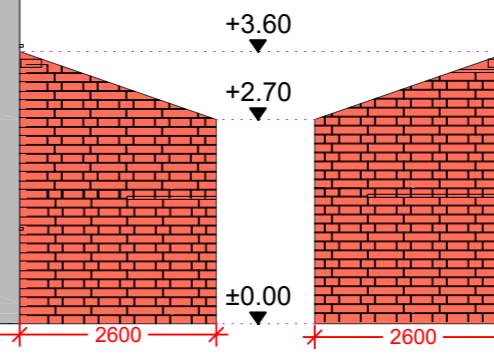

WEST SIDE

EXISTING AND PROPOSED ELEVATIONS				SCALE 1:100			
SHEET: A3	DWG NO: 004	DATE: 04/02/2024	DRAWINGS BY: COSMIN PASCU			PROJECT DESCRIPTION:	SHEET TITLE:
			2 Cooke Rise, Warfield, Bracknell Forest, RG42 2QN codrupascu@gmail.com 07871764893			2 Cooke Rise Extension	All Elevations, Existing and Proposed
For planning purposes only.							