

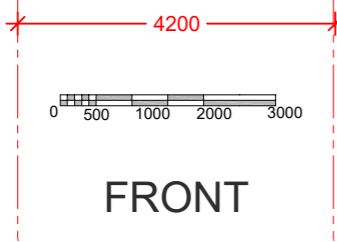
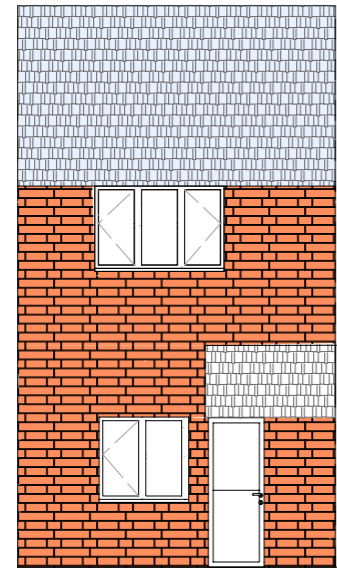




EXISTING ELEVATIONS

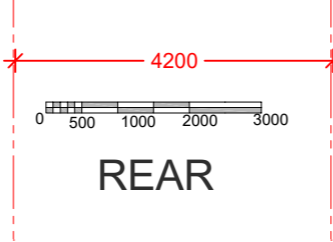



FRONT

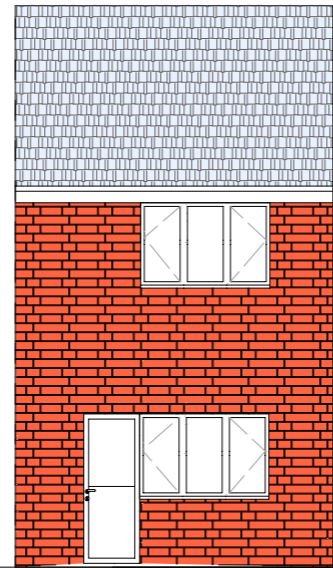

REAR

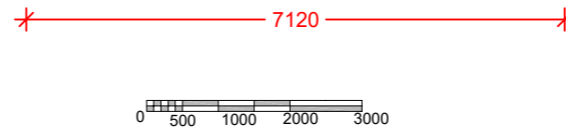
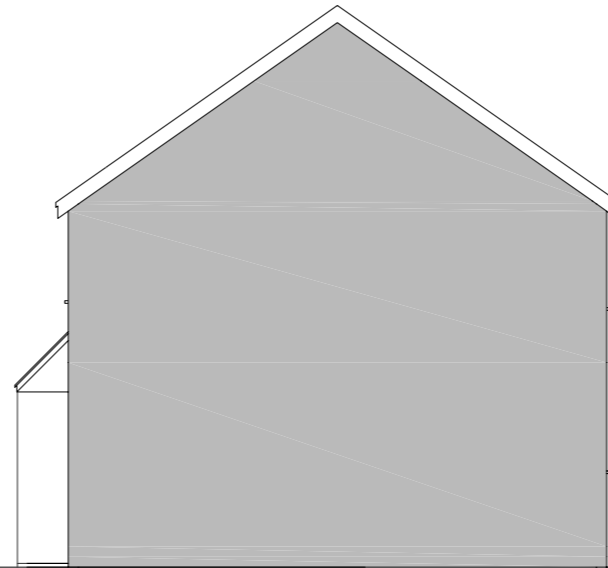


EAST SIDE

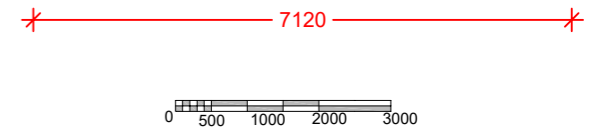
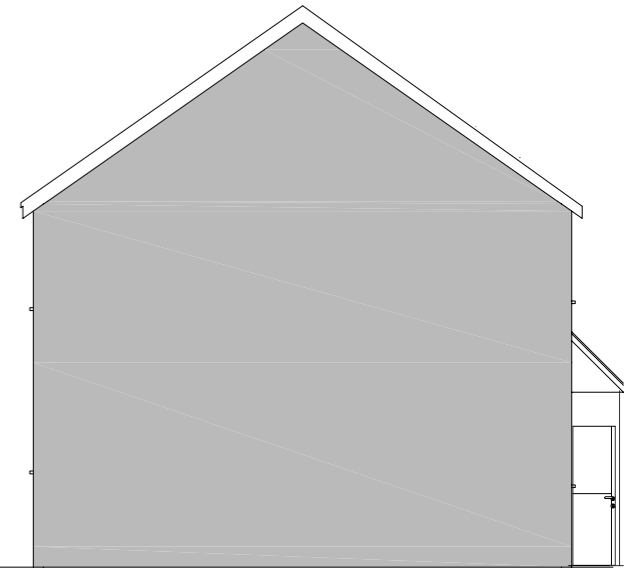


WEST SIDE

PROPOSED ELEVATIONS

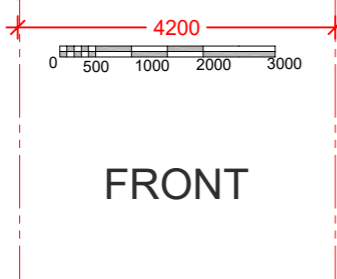
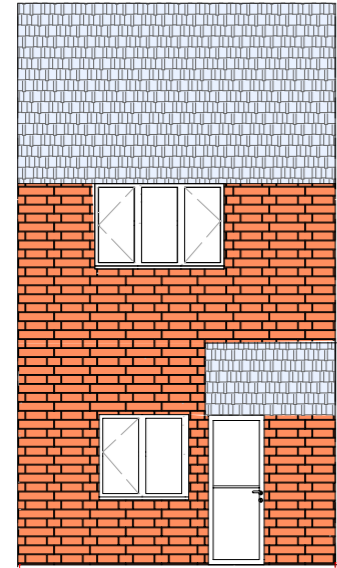


FRONT


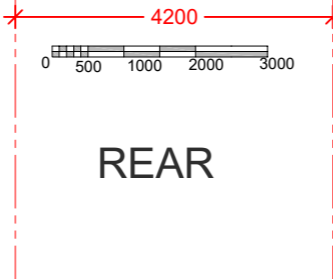
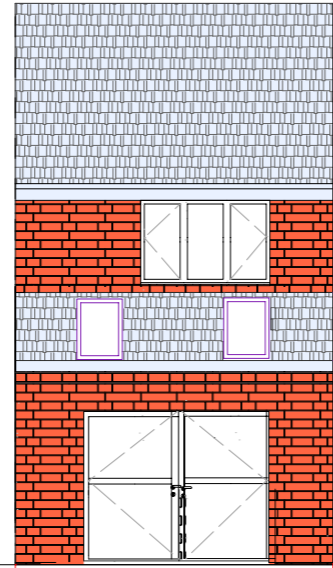


REAR

Proposed roof to match existing
 +3600mm (ridge height)
 +2700mm (at eaves height)
 Proposed external brick wall to match existing
 ±0mm

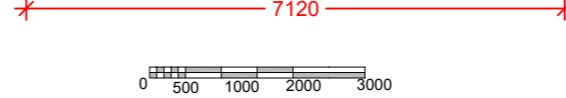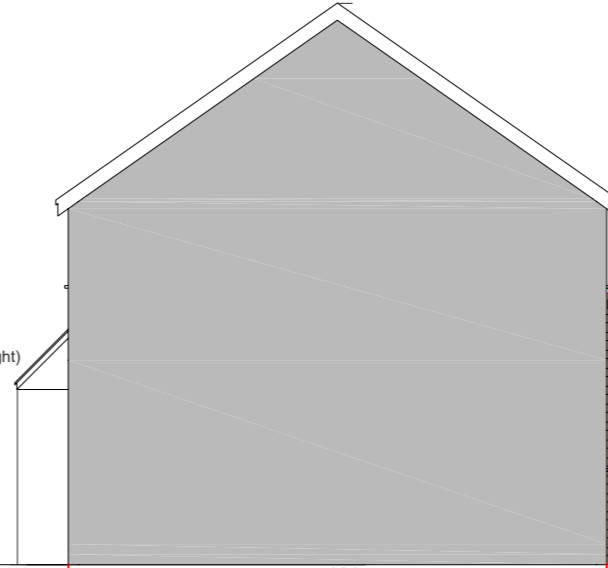

EAST SIDE

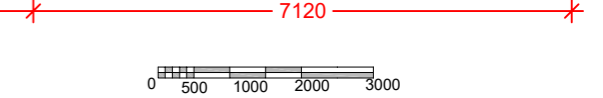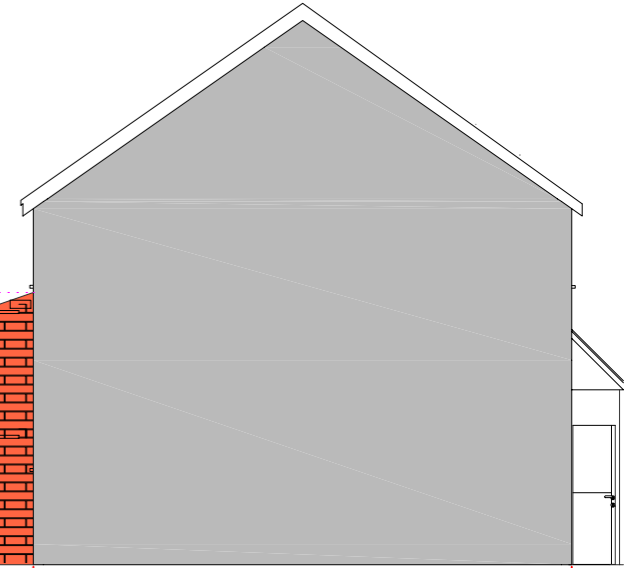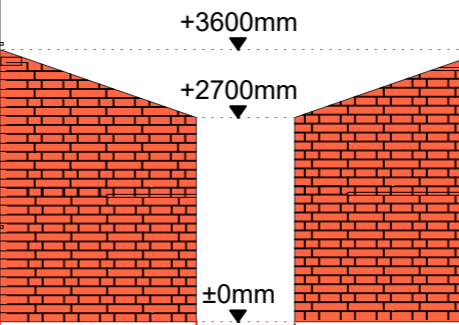

WEST SIDE

EXISTING AND PROPOSED ELEVATIONS				SCALE 1:100			
SHEET: A3	DWG NO: 004 REV/01	DATE: 07/02/2024	DRAWINGS BY: COSMIN PASCU			PROJECT DESCRIPTION:	SHEET TITLE:
			2 Cooke Rise, Warfield, Bracknell Forest, RG42 2QN codrutpascu@gmail.com 07871764893			2 Cooke Rise Extension	All Elevations, Existing and Proposed
For planning purposes only.							