
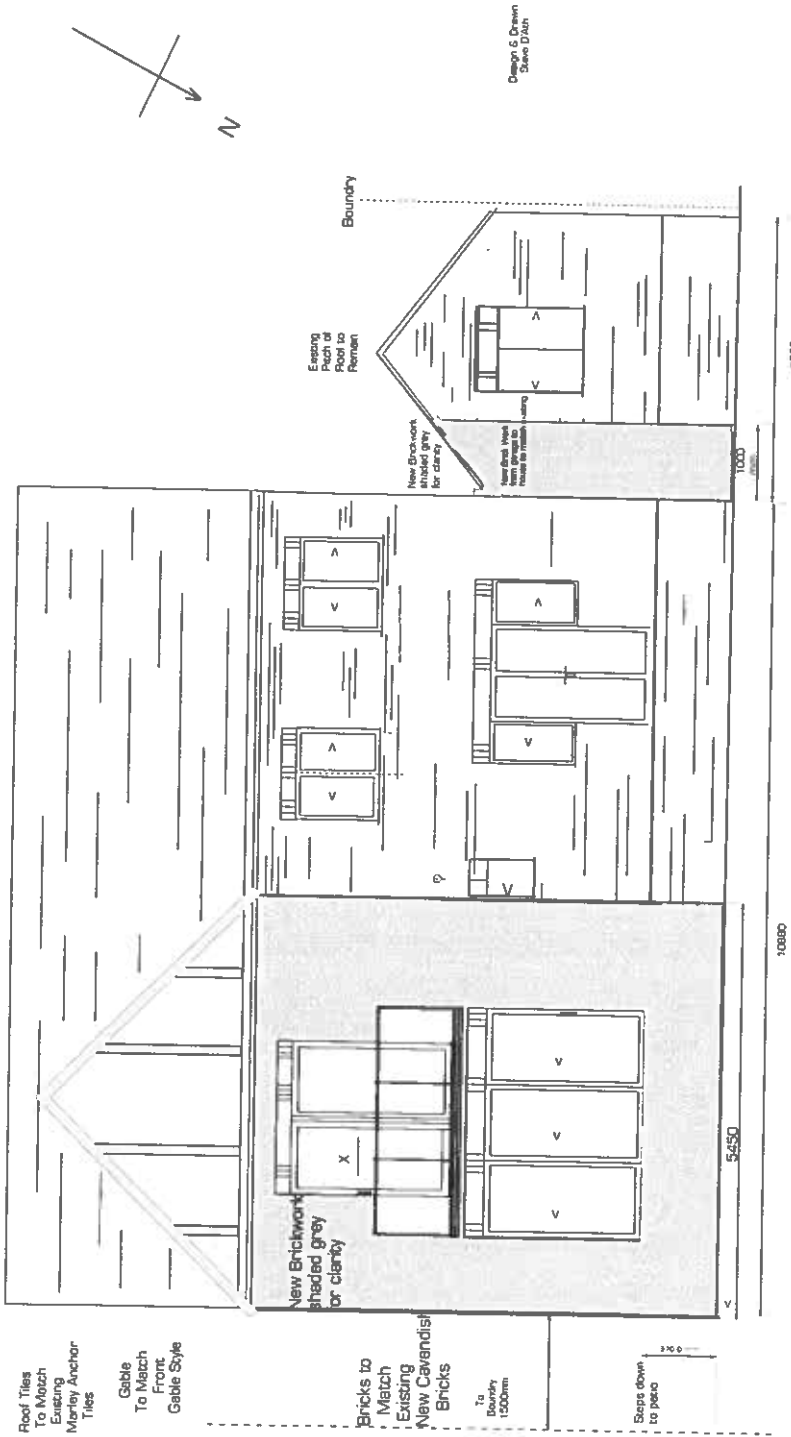


**Proposed  
2 Storey Rear Extension & Garage Roof**

**NORTH FACING  
Elevation**

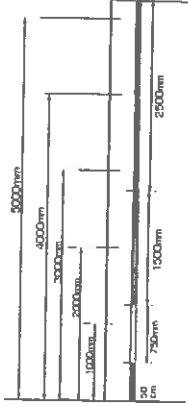

Design: E. D'Ath  
Scale: 1:100

1C Southall Way Brenwood CM14 5LS	Name of Applicant Mrs E. D'Ath	Plan No 10-1c-CM14	Date 07-01-24	Scale 1:100
--------------------------------------	-----------------------------------	-----------------------	------------------	----------------