


Existing Ground Floor & Garage

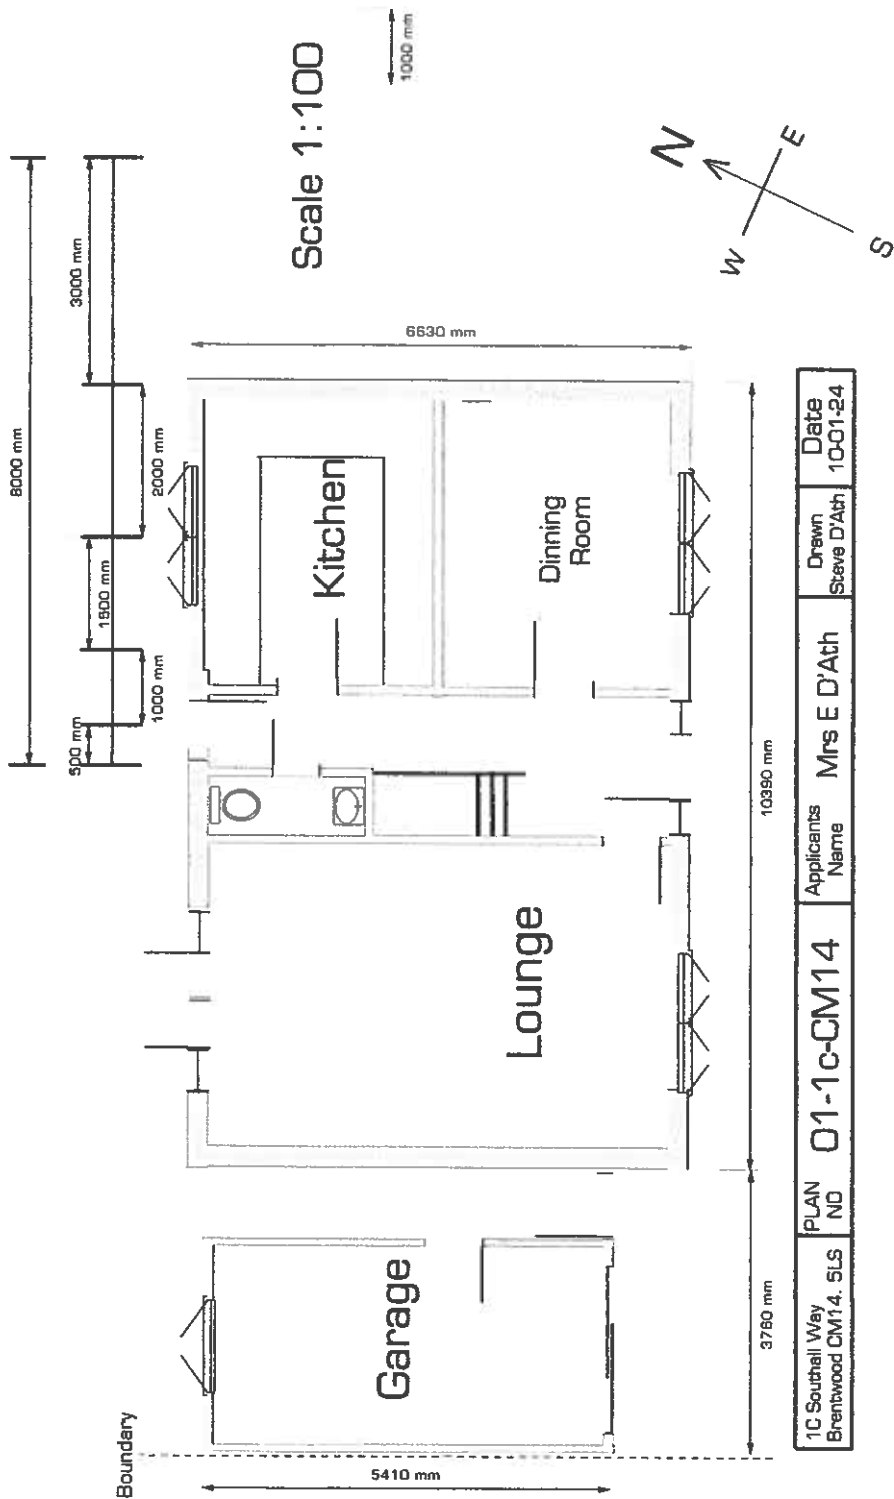

1C Southall Way Brentwood CM14 4, SLS	PLAN NO	01-1c-CM14	Applicants Name	Mrs E D'Ath	Drawn Steve D'Ath	Date 10-01-24
--	------------	------------	--------------------	-------------	----------------------	------------------