


East Facing

Proposed Side Elevation

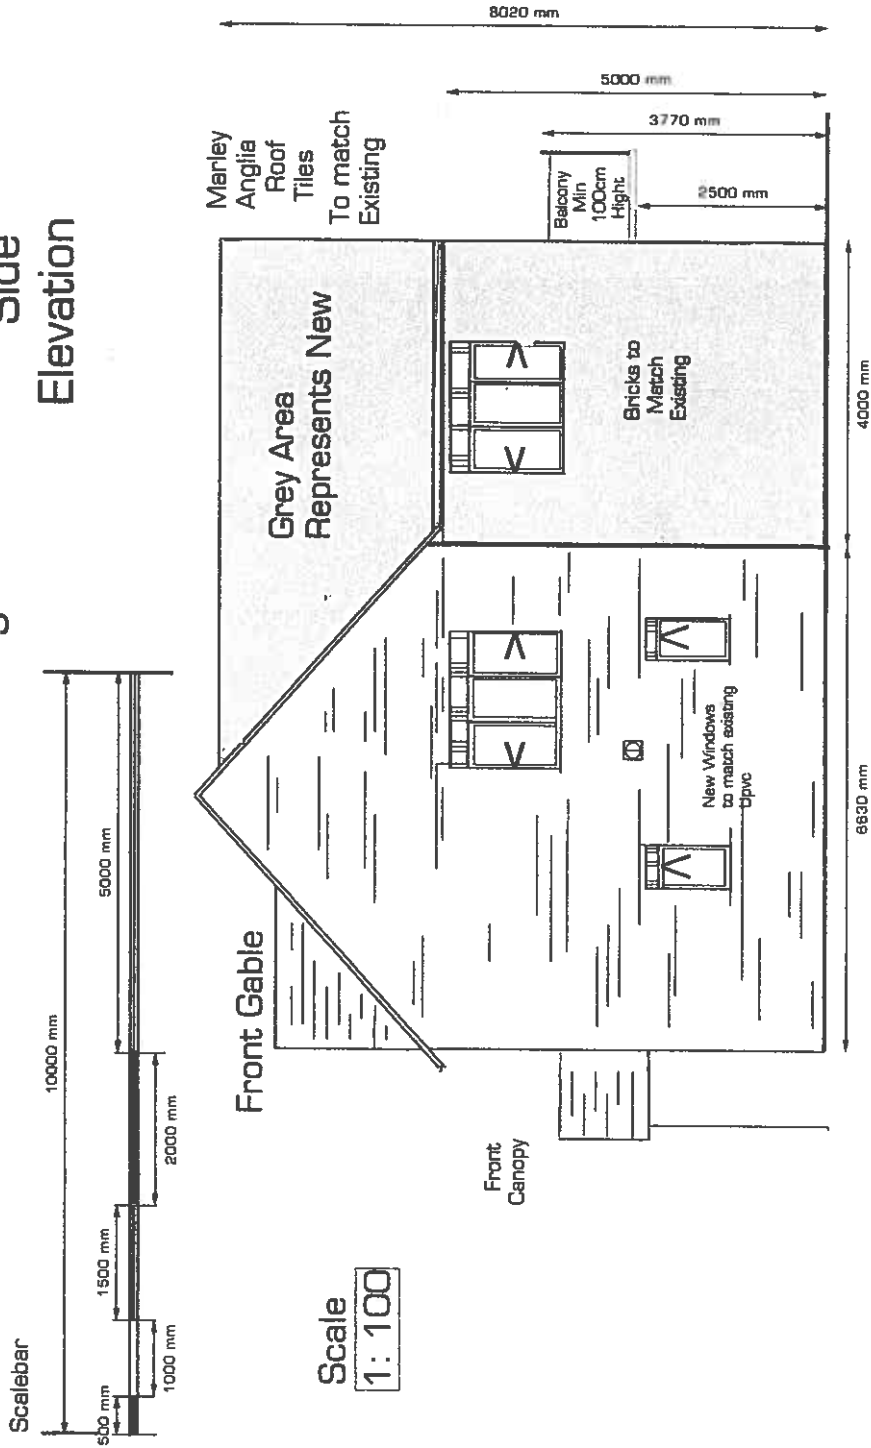

1C Southall Way Brentwood CM14 5LS	PLAN No	06-1c-CM14	Applicant Name Mrs Elaine D'Ath	Date: 10-01-24
---------------------------------------	---------	------------	------------------------------------	----------------