


Scale: 1/100

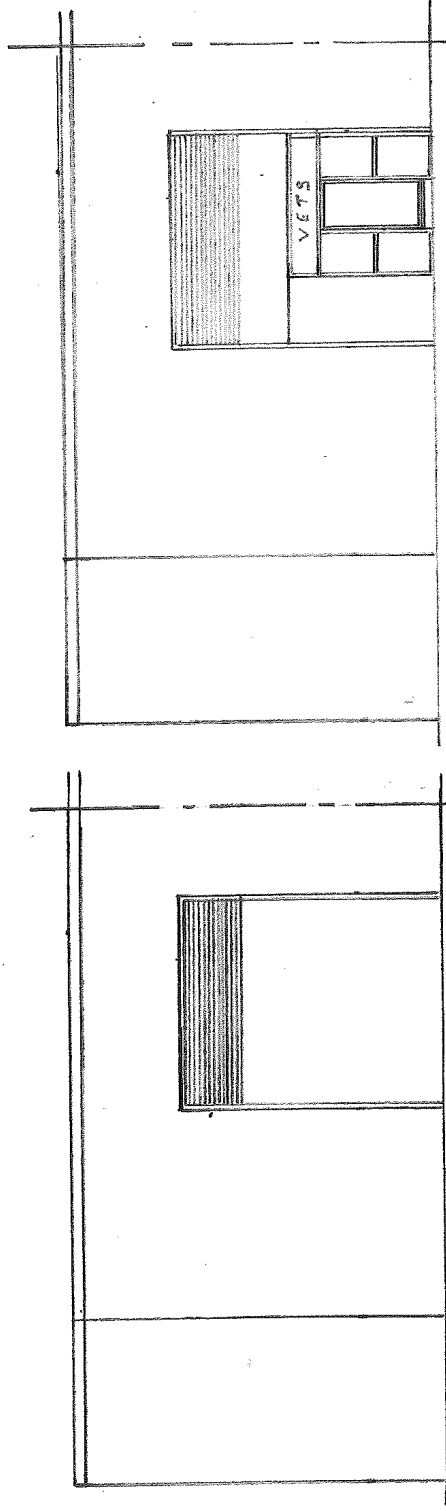

EXISTING FRONT ELEVATION

PROPOSED FRONT ELEVATION

RECEIVED AT
PENALTY HOUSE
25 JAN 2024