



KEY	
	Site Boundary
	Existing dwelling
	Proposed garage conversion
	Proposed compensatory parking space

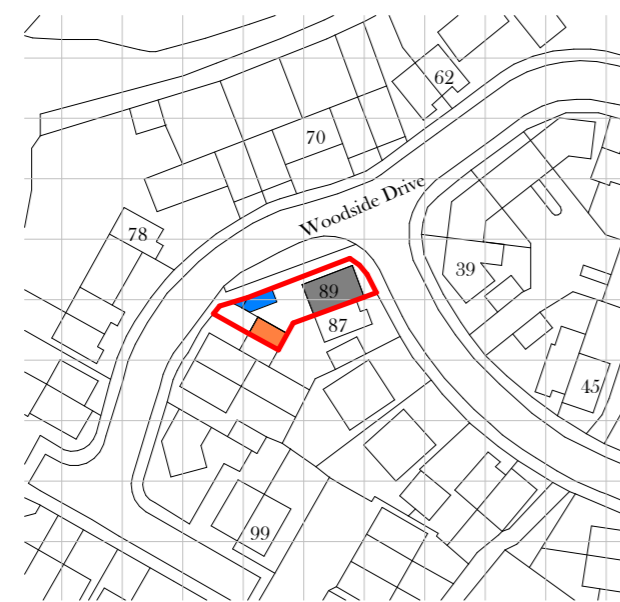

**Location Plan**  
1 : 1250

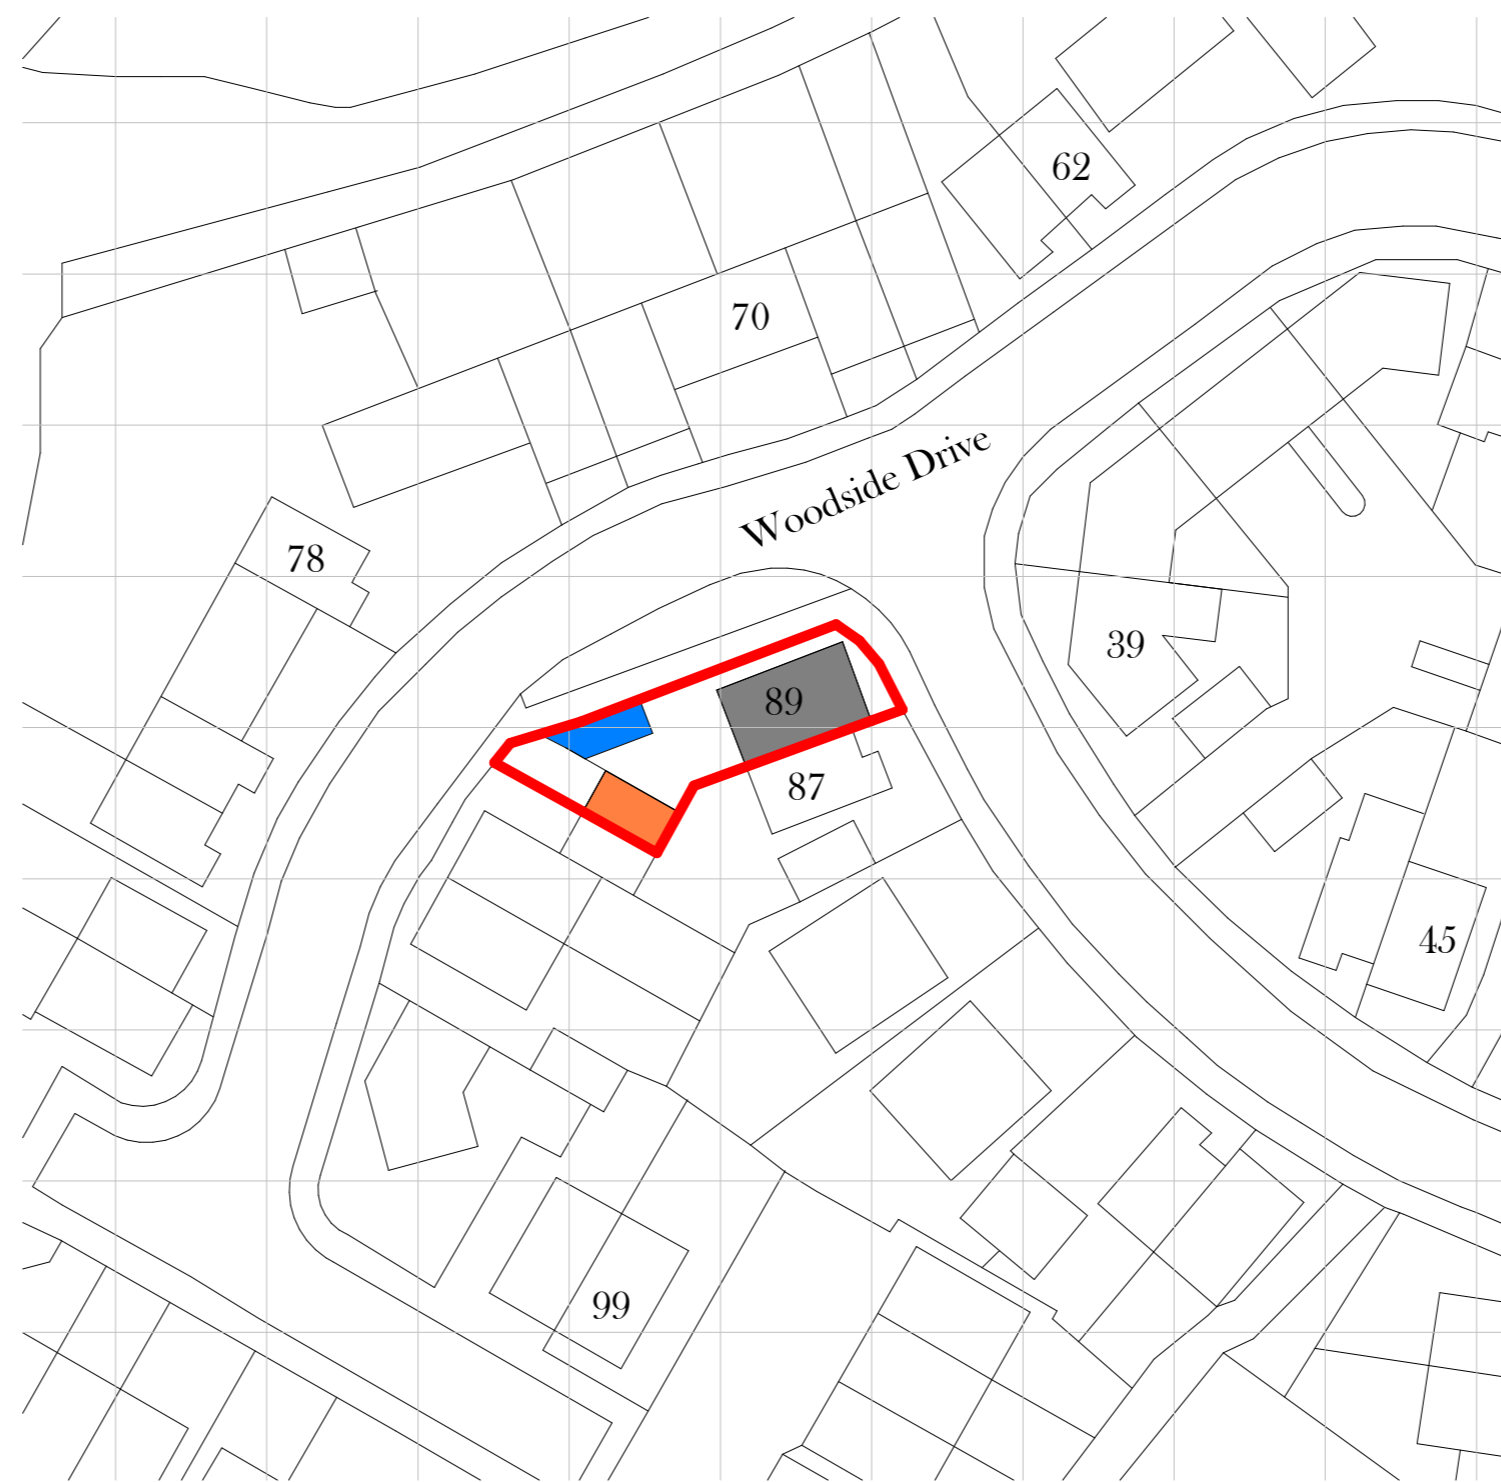

**Block Plan**  
1 : 500

REVISION	DESCRIPTION	DATE
----------	-------------	------

PURPOSE OF ISSUE  
**PLANNING**

PROJECT  
**Garage conversion & parking alterations @ 89 Woodside Drive, Newbridge, NP11 4NP**

TITLE  
**Location & Block Plans**

CLIENT  
**Mr Karl Korczynski**

DRAWN BY AB	SCALE (@A2) As indicated	DATE Jan 24'
DRAWING NUMBER <b>PL01</b>		REV