



PLAN

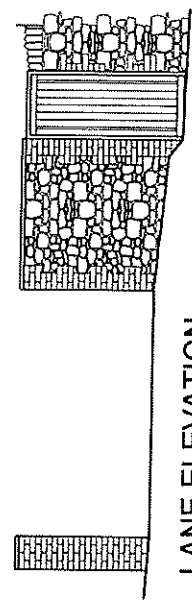

LANE ELEVATION

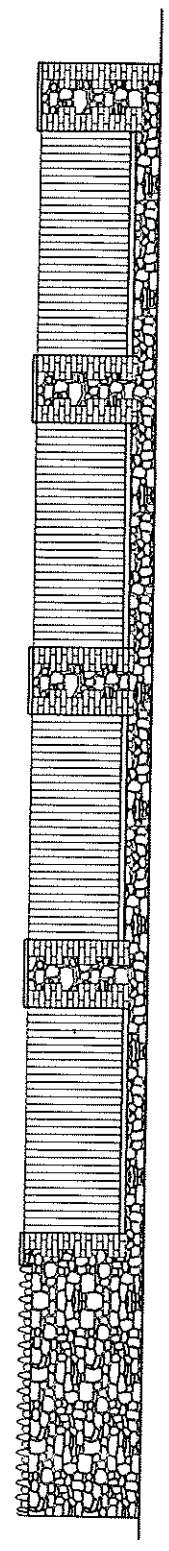

ST DAVID'S ROAD ELEVATION