


METRIC
DO NOT SCALE

MANHOLE INVERT - 2900


-150

Zero

-350

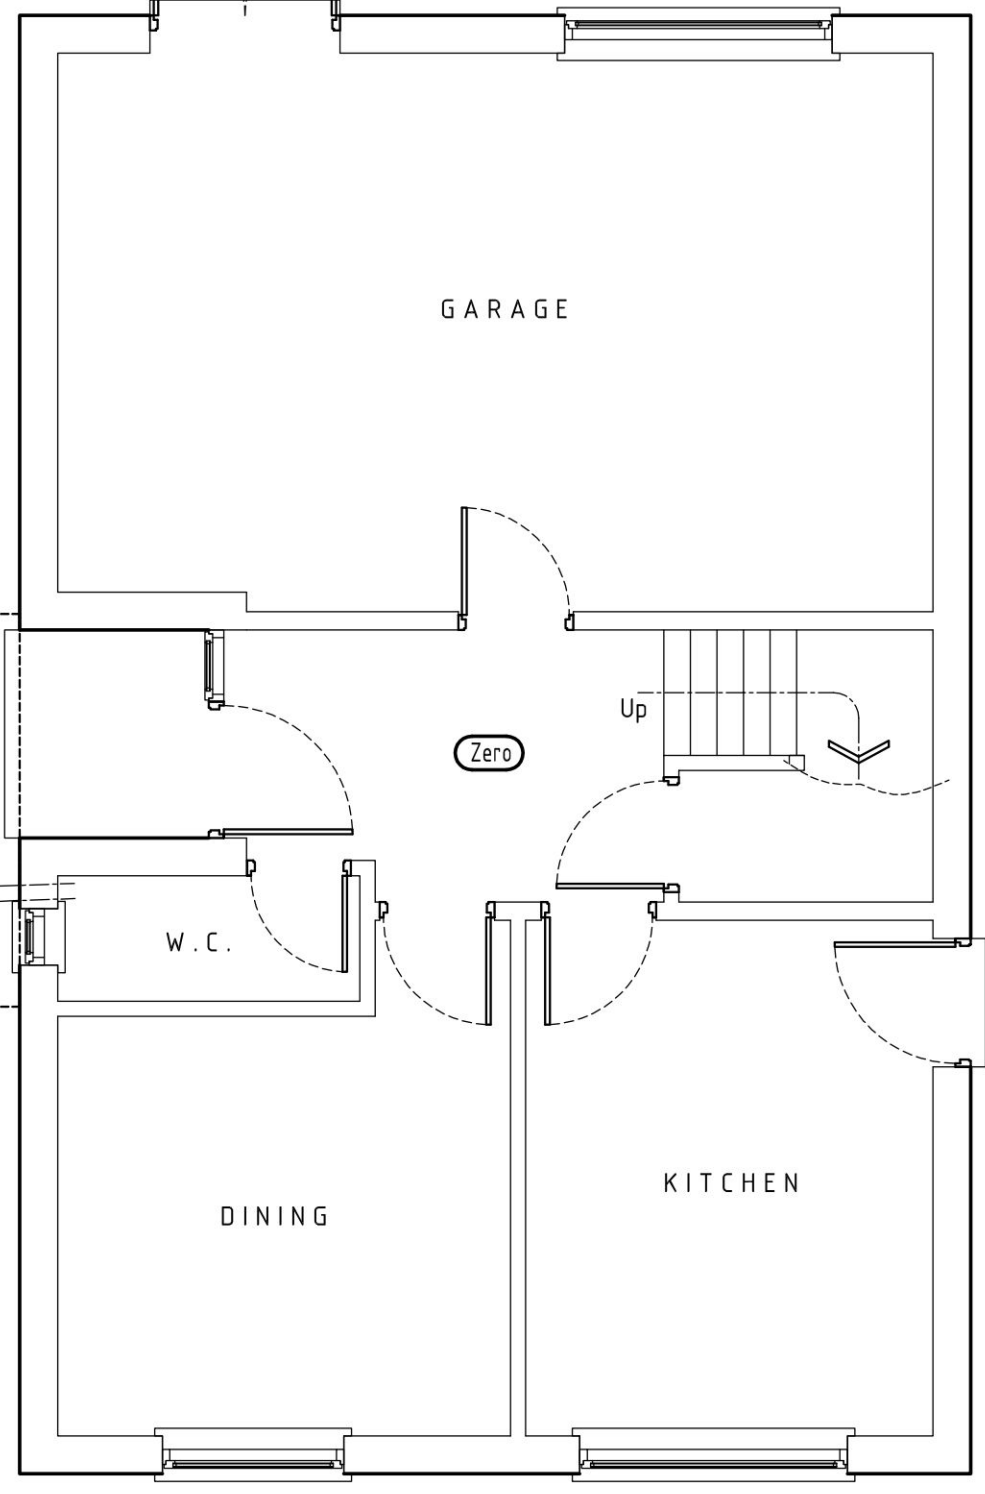

EXISTING GROUND FLOOR LAYOUT PLAN

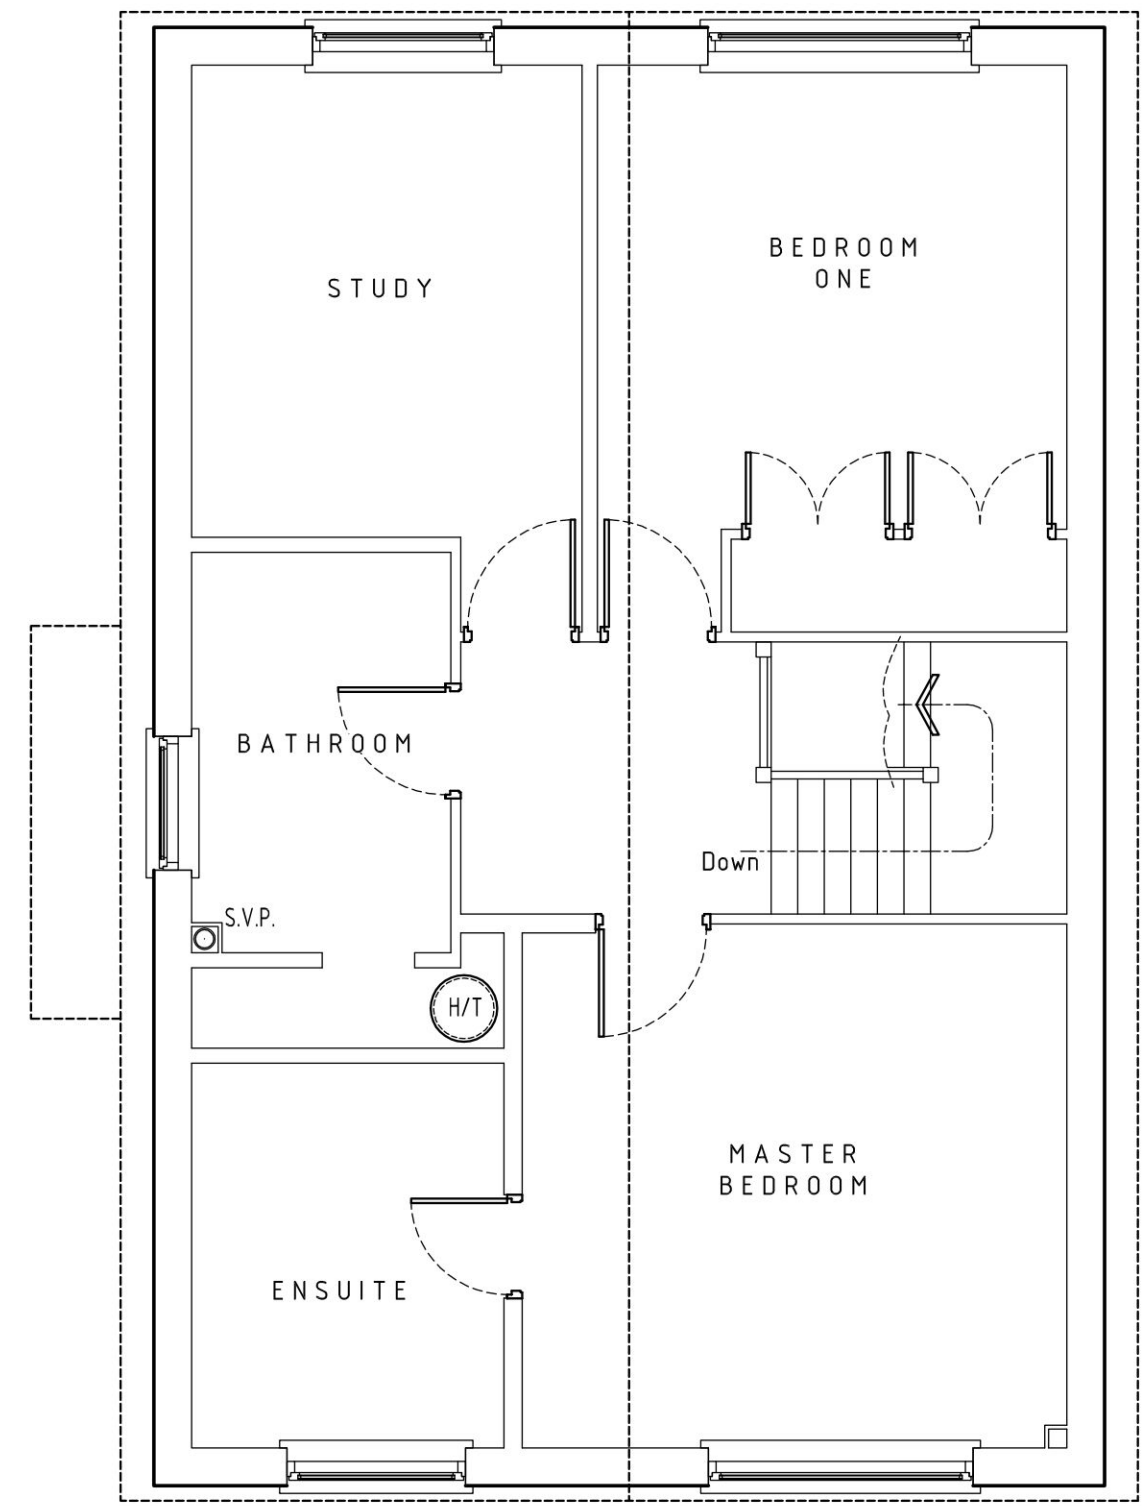

EXISTING FIRST FLOOR LAYOUT PLAN

#	Revision Date
00	20 July 2019
01	01 September 2019
02	27 October 2019
03	04 April 2020
04	16 May 2020
05	24 April 2021
06	24 July 2021
07	21 May 2022
08	30 July 2022
09	27 August 2022
10	03 February 2024

M.R.DESIGNS
 SNAILS
 OLD BANK
 PRICKWILLOW
 ELY CAMBS.
 CB7 4UT
 M 07831408454
 E mrdesigns@hotmail.com

LOCAL AUTHORITY South Cambridge District Council
 TITLE: Extension
 CLIENT: Mr. & Mrs. Kandzezauskas
 SITE ADDRESS: 2 Sudeley Grove,
 Hardwick
 CB23 7XS

SCALE: **1:50 @ A3** Drawing No: **SRD/7752/07/19** Sheet **2 OF -**

