


METRIC  
DO NOT SCALE

Rooflight positions to be agreed

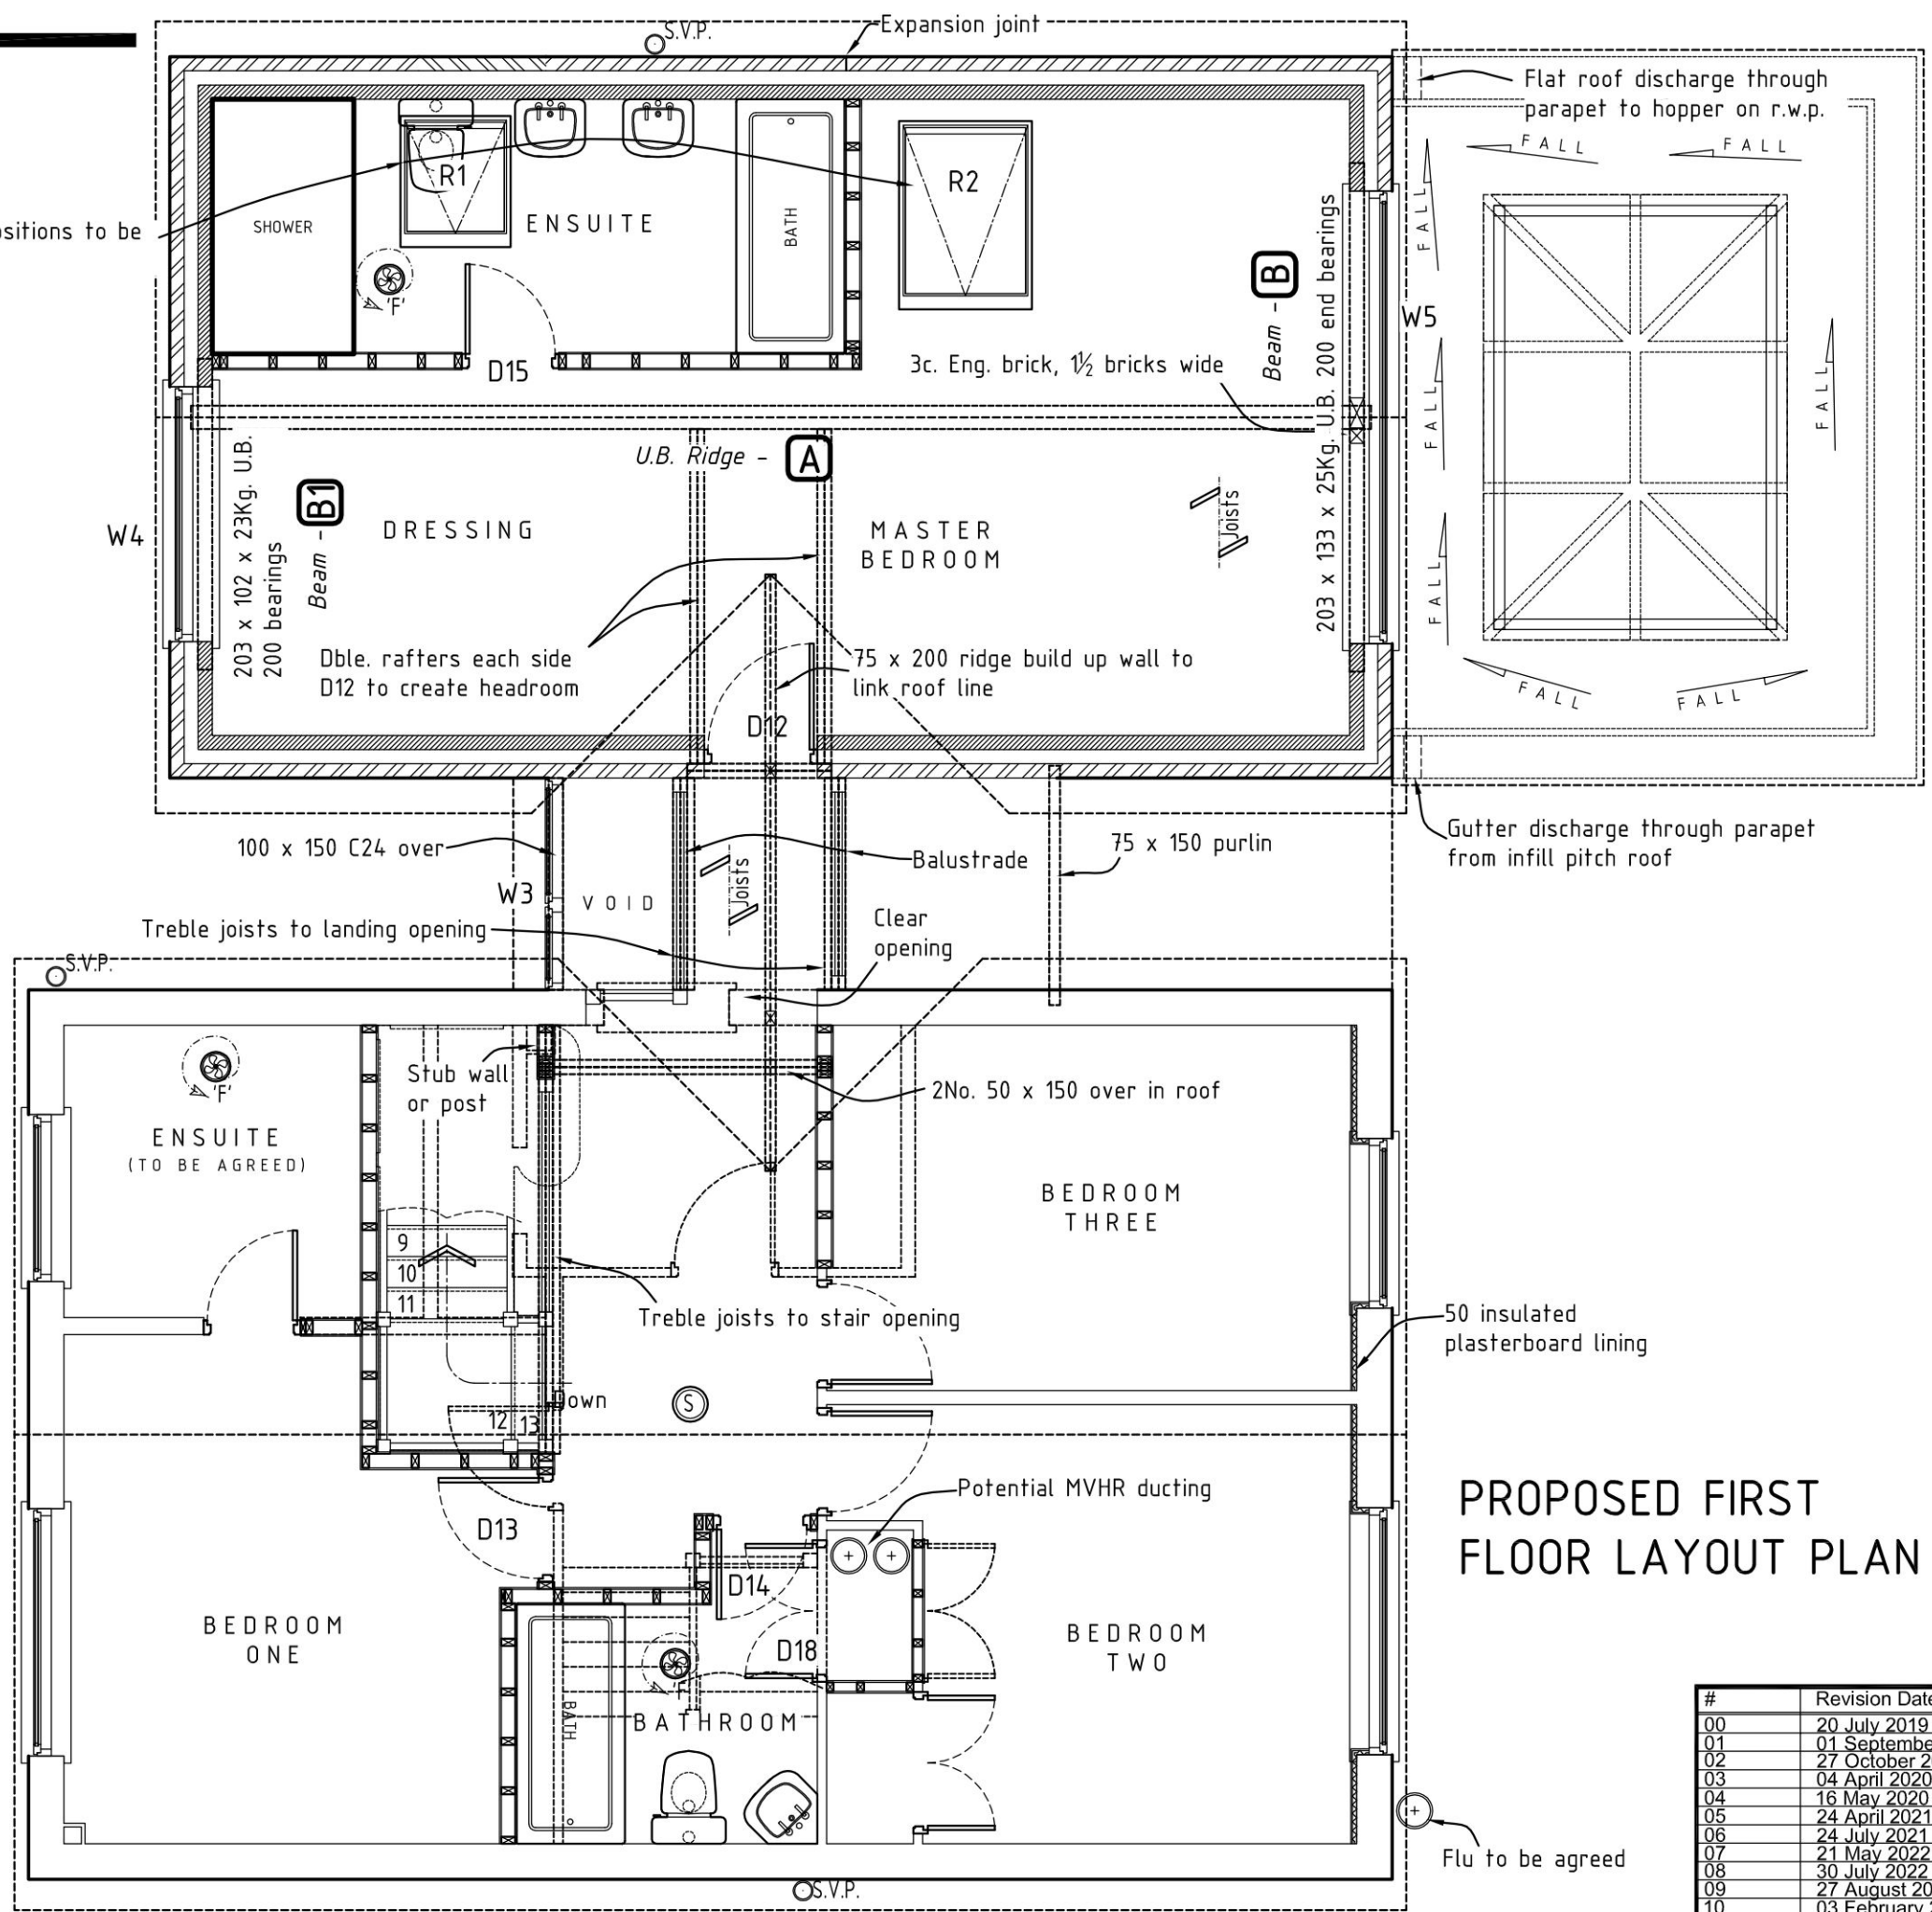

### PROPOSED FIRST FLOOR LAYOUT PLAN

Flu to be agreed

#	Revision Date
00	20 July 2019
01	01 September 2019
02	27 October 2019
03	04 April 2020
04	16 May 2020
05	24 April 2021
06	24 July 2021
07	21 May 2022
08	30 July 2022
09	27 August 2022
10	03 February 2024

**M.R.DESIGNS**  
 SNAILS  
 OLD BANK  
 PRICKWILLOW  
 ELY CAMBS.  
 CB7 4UT  
 M 07831408454  
 E mrdesigns@hotmail.com

LOCAL AUTHORITY	South Cambridge District Council
TITLE	Extension
CLIENT	Mr. & Mrs. Kandzeauskas
SITE ADDRESS	2 Sudeley Grove, Hardwick CB23 7XS

SCALE: **1:50 @ A3** Drawing No: **SRD/7752/07/19** Sheet **5 OF -**

