



Section through front wall
Scale 1: 50 @ A3

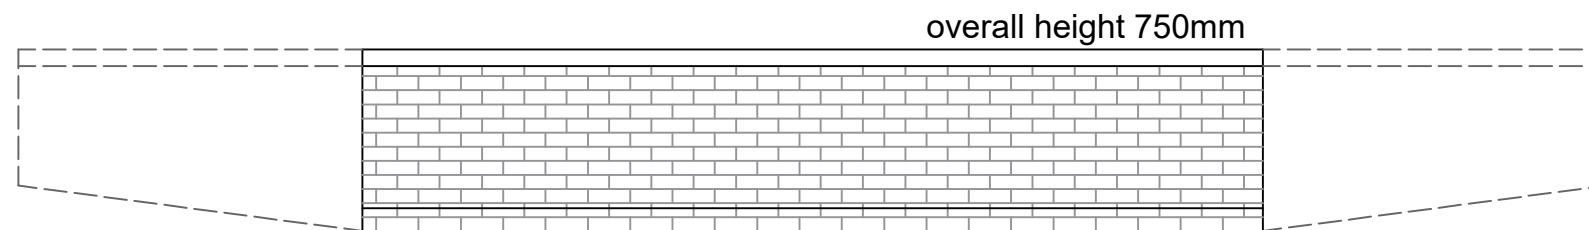

front wall

brickwork to match dwelling
Scale 1: 50 @ A3

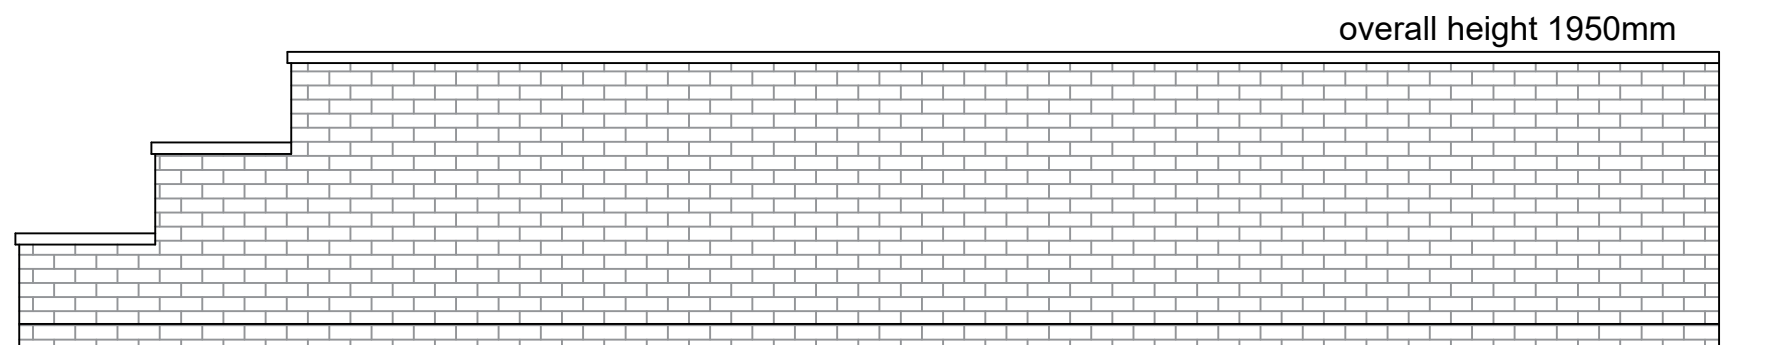

side wall to access road

brickwork to match dwelling
Scale 1: 50 @ A3

5 Gretton Road, Weldon, NN17 3HN
Change of Use and Boundary Walls
Boundary wall details
Scale 1:50 @ A3