




**BELTON ROAD**

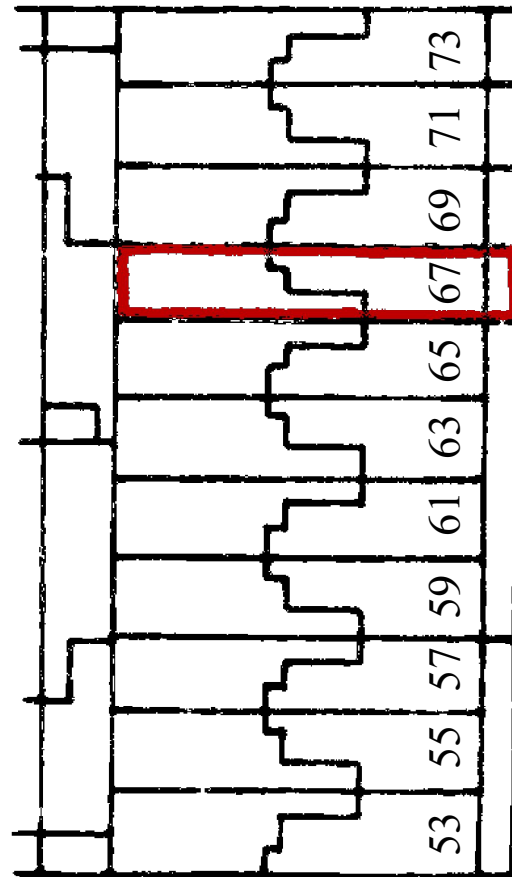

**WOLSELEY ROAD**

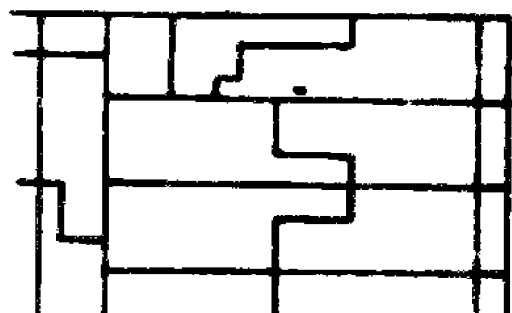


**ELMHURST ROAD**

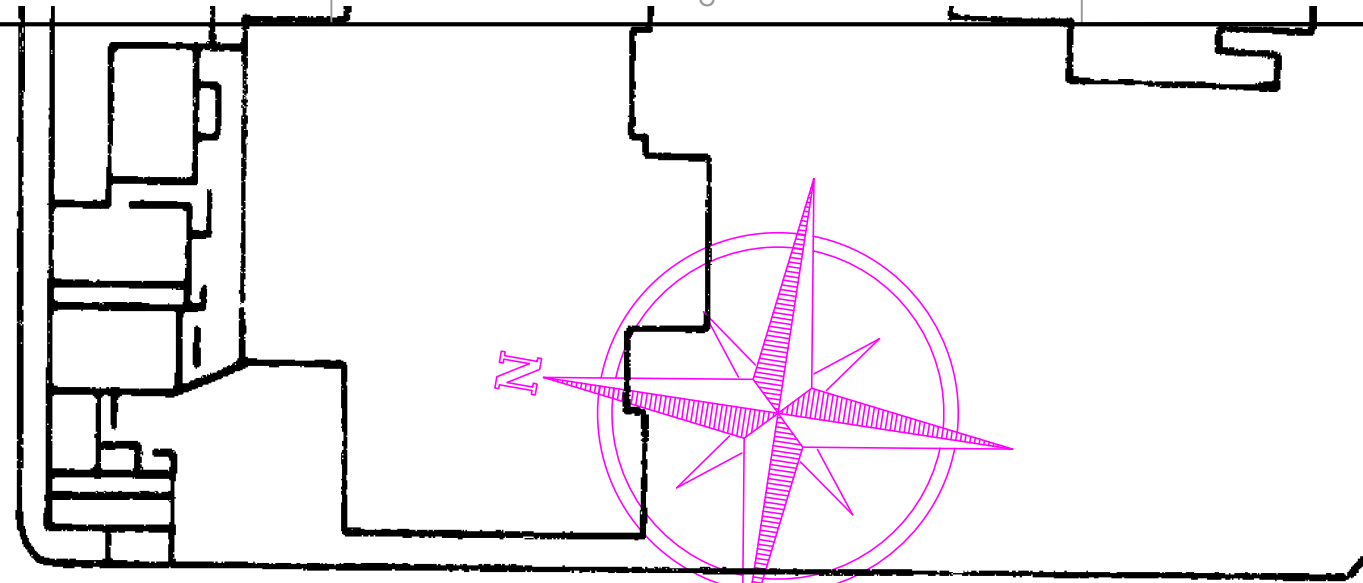

**STUKELEY ROAD**

**STUKELEY**

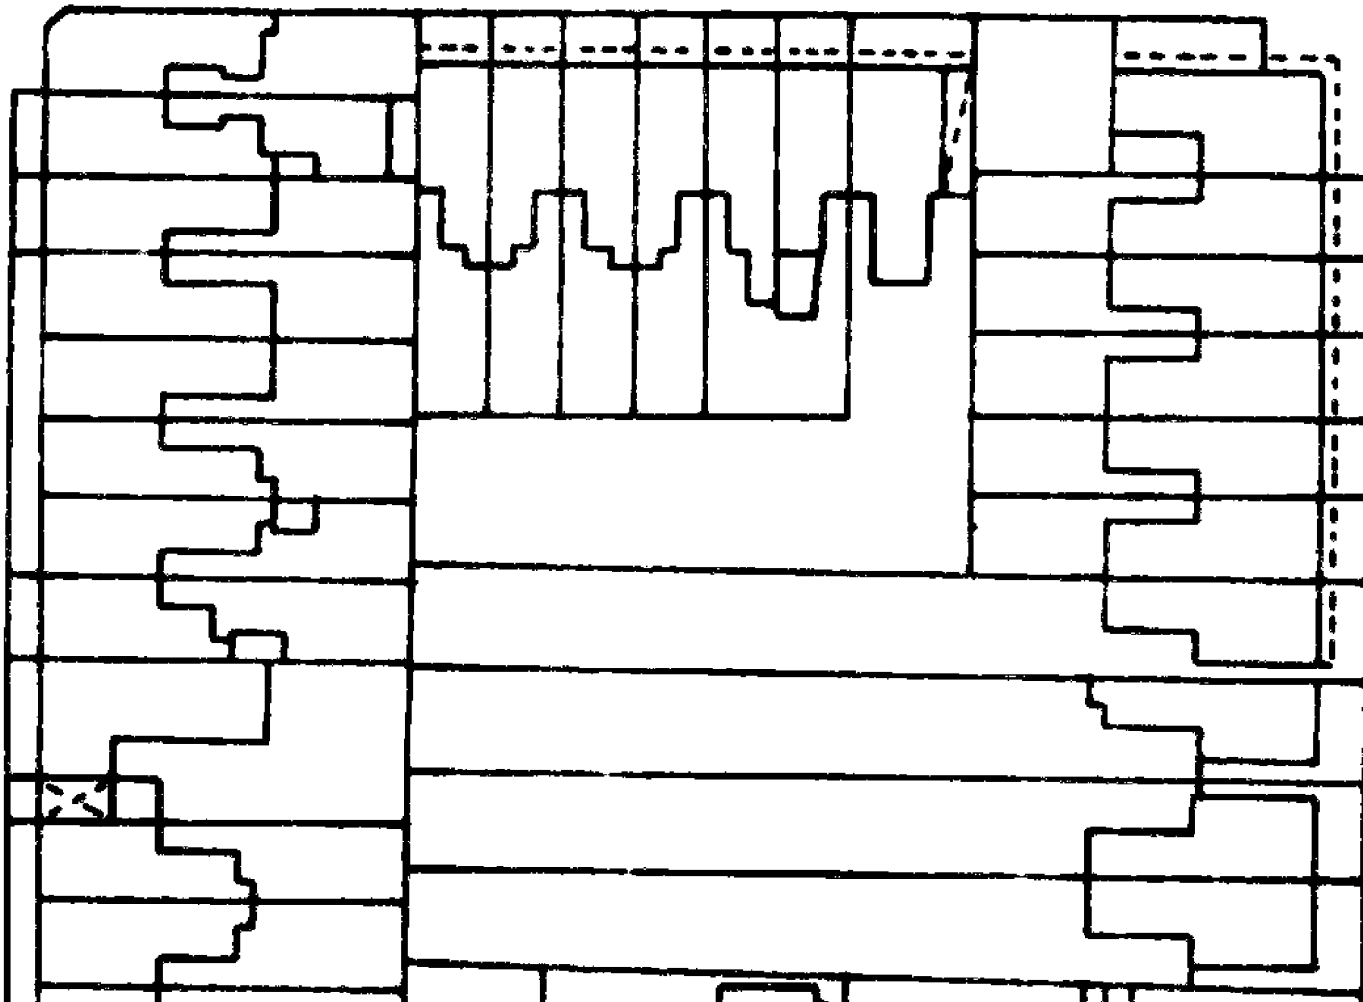

**R K ROAD**

**EXISTING BLOCK PLAN**

SCALE: 1: 500

REFERENCE DRAWINGS	KEY PLAN	COPYRIGHT	NOTES	No	DATE	REVISION	BY	CHK	CONSULTANT	TOWN & COUNTY VALUERS & SURVEYORS LTD	DRAWN	CLIENT/PROJECT	DRAWING No.
		THE CONTENTS OF THIS DRAWING MAY NOT BE REPRODUCED IN WHOLE OR IN PART WITHOUT EXPRESS WRITTEN CONSENT OF TOWN & COUNTY VALUERS & SURVEYORS LIMITED	PLEASE NOTE THAT BEFORE BUILDING WORKS COMMENCES IT THE RESPONSIBILITY OF THE BUILDER OR OWNER TO SERVE PARTY IS WALL NOTICES TO ALL NEIGHBOURS			A			T/C	ARCHITECTURAL CONSULTANT, CIVIL ENGINEERS, STRUCTURAL ENGINEERS 401 Ilford Lane, Ilford, Essex, IG1 2SN Tel: 020 8553 2231/020 88514 3720 Fax: 020 8514 3720 Email: townandcounty@hotmail.co.uk	RAWAL	67 ELMHURST ROAD LONDON E7 9PQ	A00
											CHECKED	TITLE	SCALE:
											SB	PLANS	1:500@A3
											PROJECT NO.	( REAR EXTENSION )	DATE:
											2023		04-01-2024