


A

B


C

D


BELTON ROAD

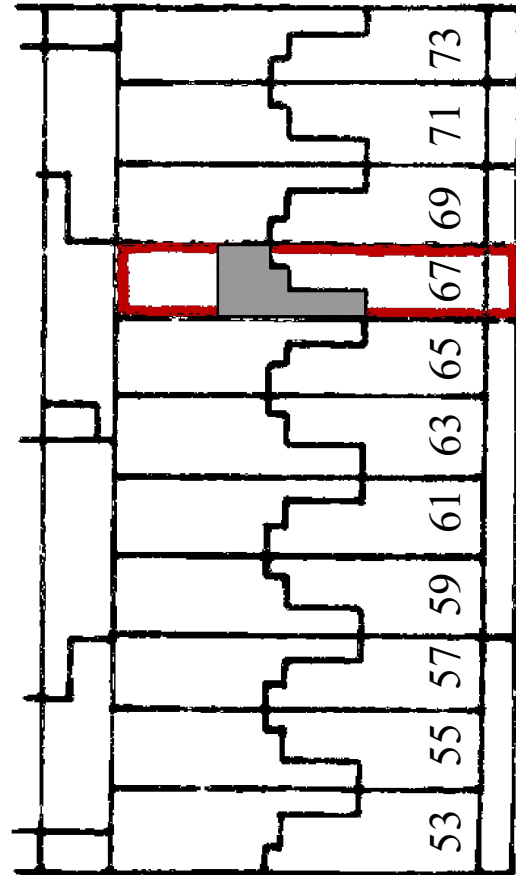

WOLSELEY ROAD

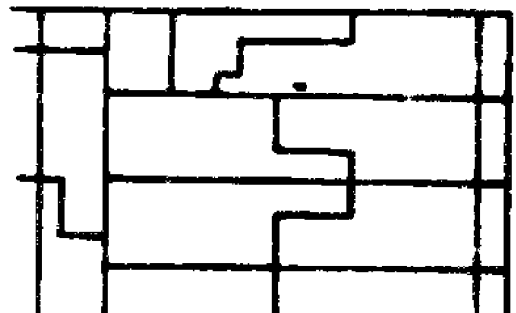


ELMHURST ROAD

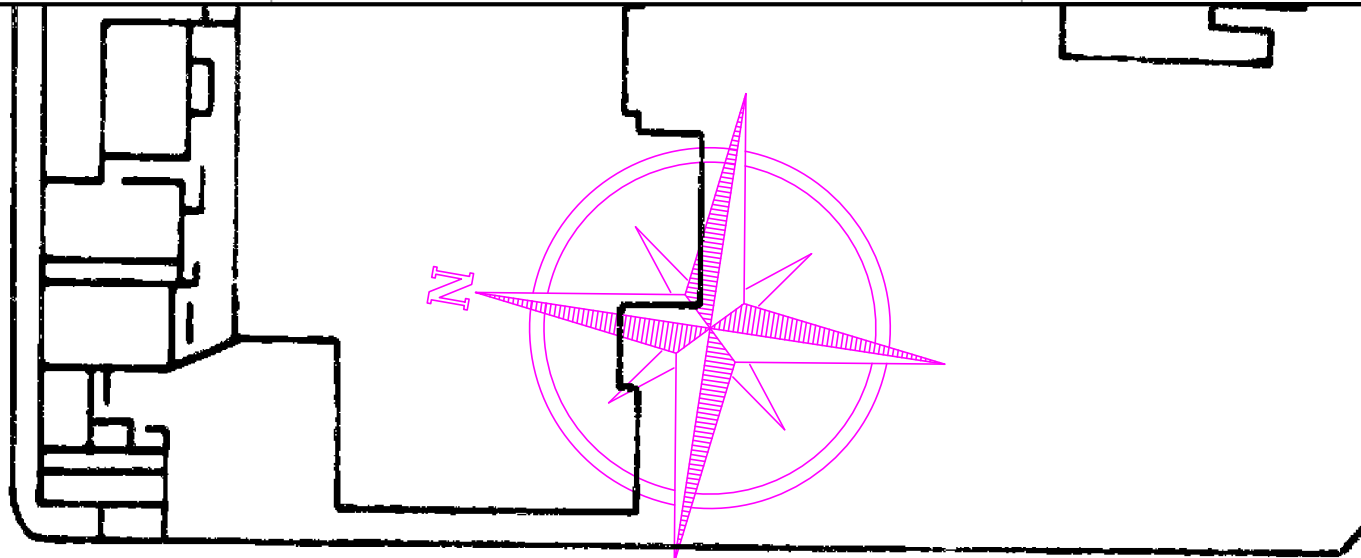

STUKELEY ROAD

STUKELEY

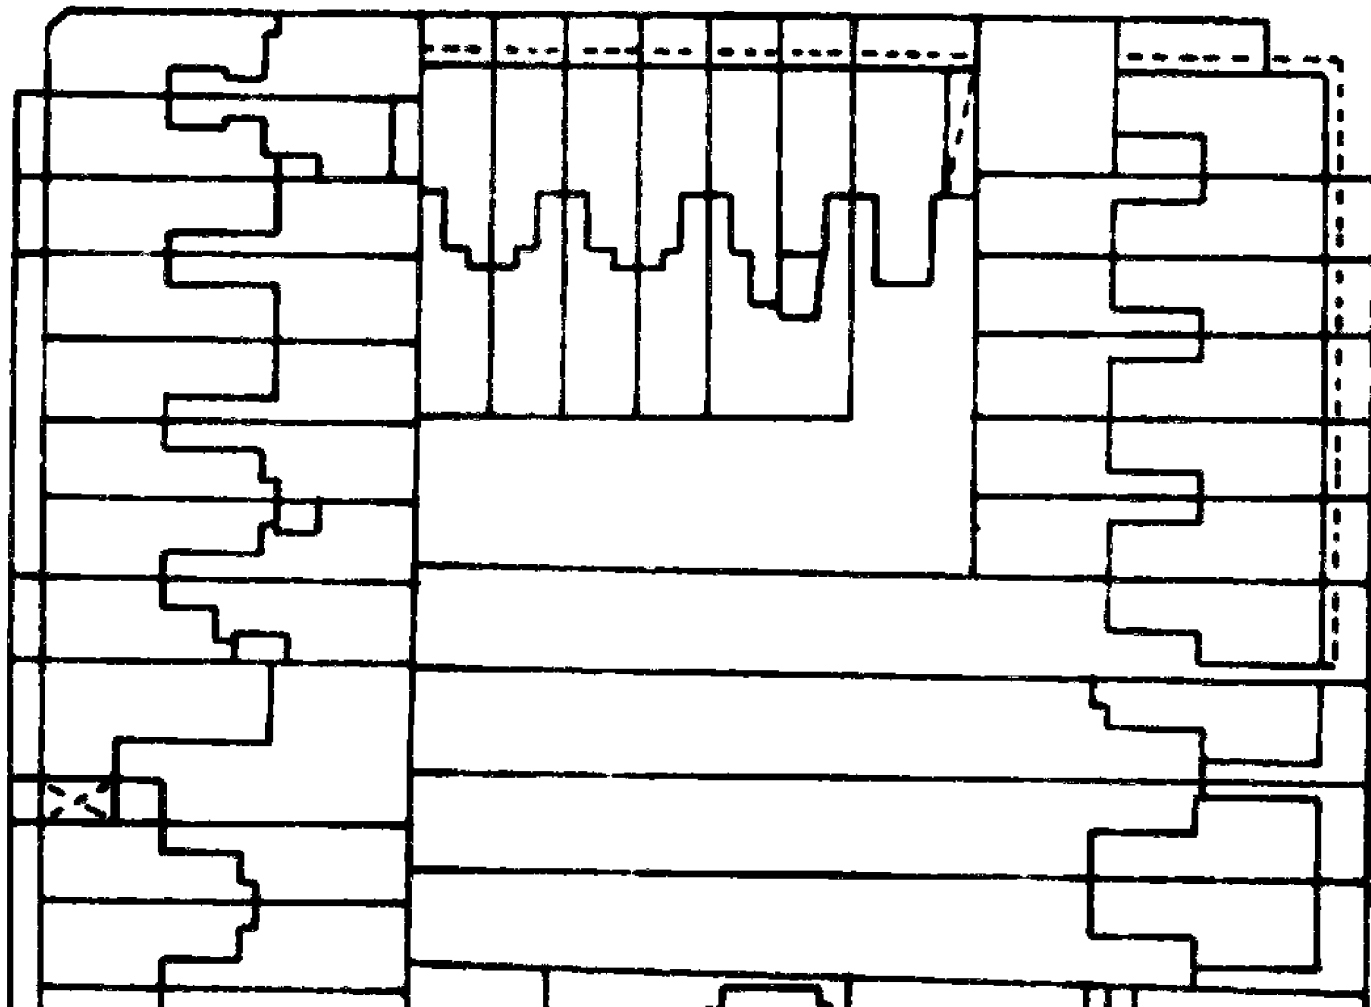

R K ROAD

PROPOSED BLOCK PLAN

SCALE: 1: 500

REFERENCE DRAWINGS	KEY PLAN	COPYRIGHT	NOTES	No	DATE	REVISION	BY	CHK	CONSULTANT	TOWN & COUNTY VALUERS & SURVEYORS LTD	DRAWN	CLIENT/PROJECT	DRAWING No.
		THE CONTENTS OF THIS DRAWING MAY NOT BE REPRODUCED IN WHOLE OR IN PART WITHOUT EXPRESS WRITTEN CONSENT OF TOWN & COUNTY VALUERS & SURVEYORS LIMITED	PLEASE NOTE THAT BEFORE BUILDING WORKS COMMENCES IT THE RESPONSIBILITY OF THE BUILDER OR OWNER TO SERVE PARTY IS WALL NOTICES TO ALL NEIGHBOURS			A			T/C	ARCHITECTURAL CONSULTANT, CIVIL ENGINEERS, STRUCTURAL ENGINEERS 401 Ilford Lane, Ilford, Essex, IG1 2SN Tele: 020 8553 2231/020 88514 3720 Fax: 020 8514 3720 Email: townandcounty@hotmail.co.uk	RAWAL	67 ELMHURST ROAD LONDON E7 9PQ	A01
											CHECKED	TITLE	SCALE:
											SB	PLANS	1:500@A3
											PROJECT NO.	(REAR EXTENSION)	DATE:
											2023		04-01-2024

A

B

C

D