




EXISTING SIDE ELEVATION

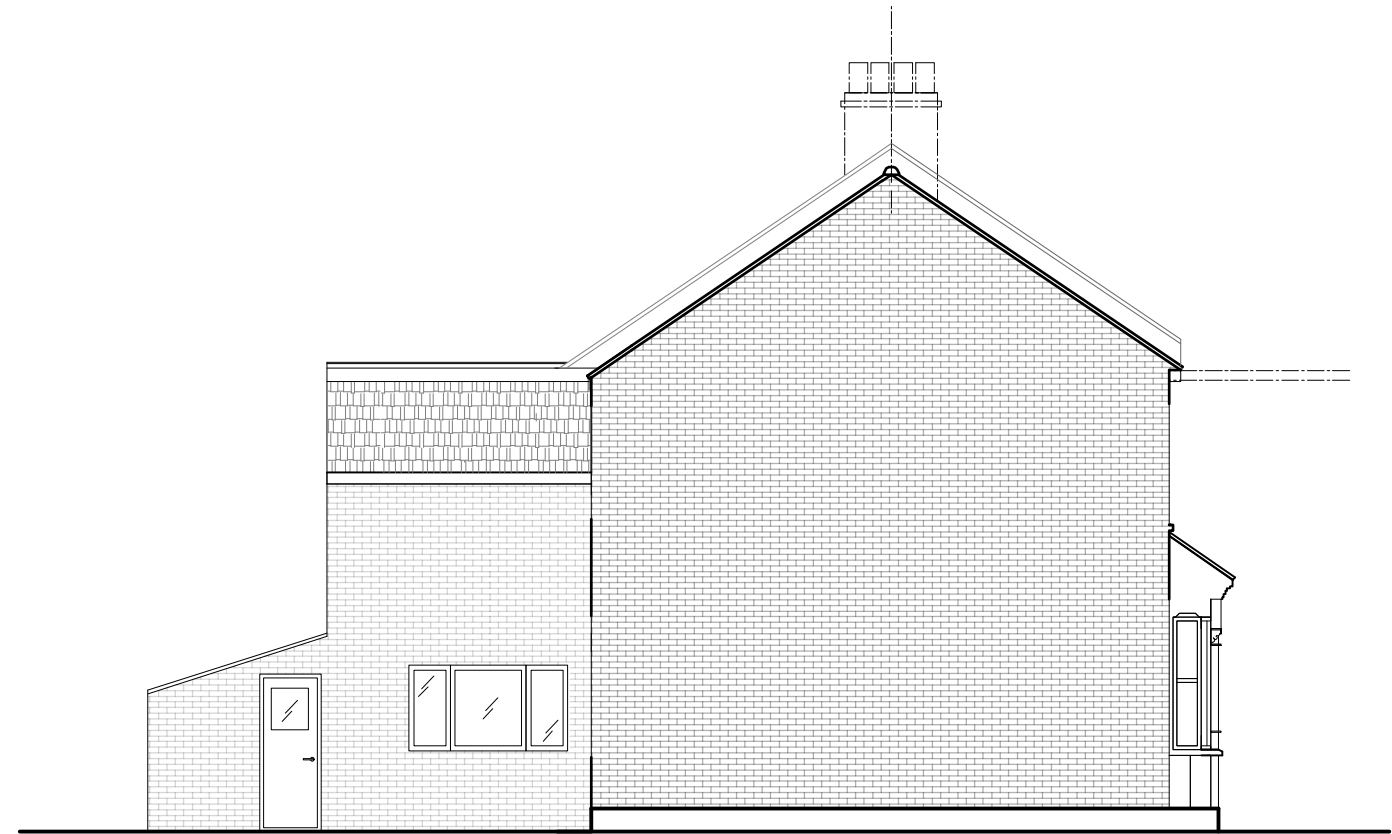

EXISTING SIDE ELEVATION

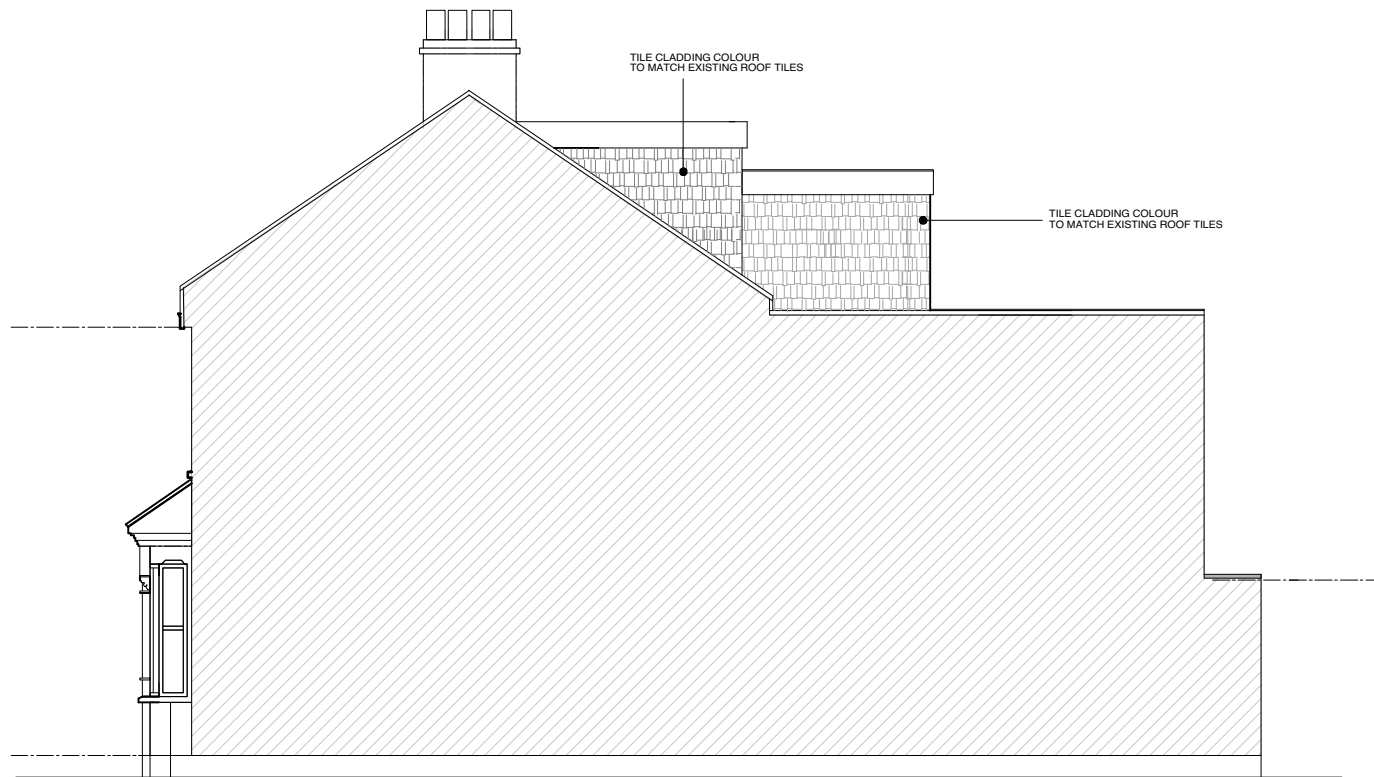

PROPOSED SIDE ELEVATION

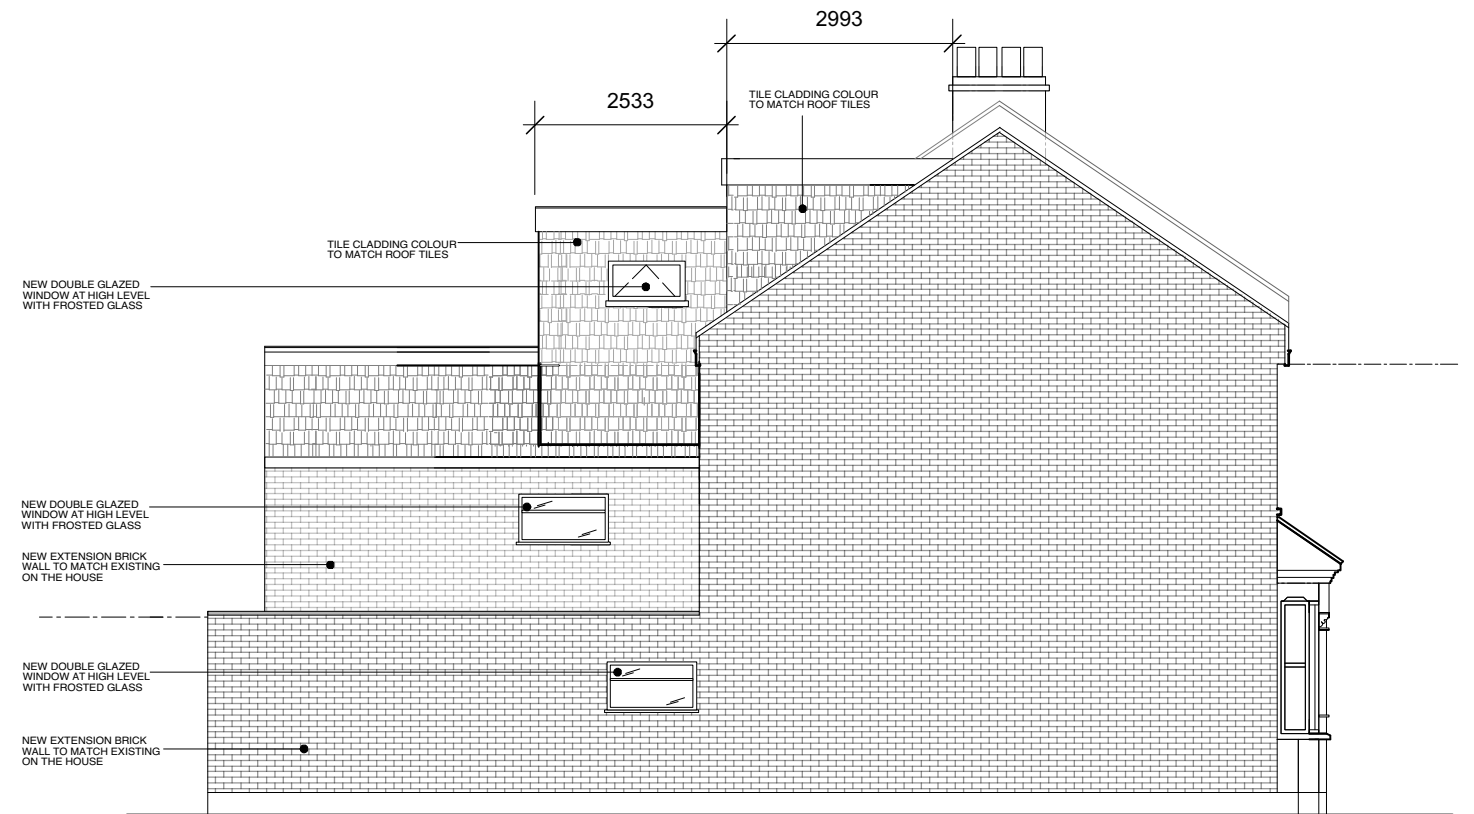

PROPOSED SIDE ELEVATION

This drawing and the details contained herein are copyright and are not to be reproduced without the permission of F&R STUDIO LTD. All dimensions relating to actual site conditions are to be checked on the prior to any works being commissioned or executed. Corrections are not to scale from this drawing and should refer any queries in respect of dimensions to the designers.

REVISIONS	INFORMATION



F&R STUDIO
 ARCHITECTURAL & INTERIOR DESIGN
 TEL: 077621188
 FAUSTO@FRSTUDIO.CO.UK

Client	Job no.	Date
PRIVATE	12-LR	12-02-2024
Project	Scale	Drawn by
67 LORNE ROAD	1:50	FR
Drawing description	Drawing no.	Revision
EXISTING AND PROPOSED SIDE ELEVATIONS	LR-06	/