


SECTION 'A-A'

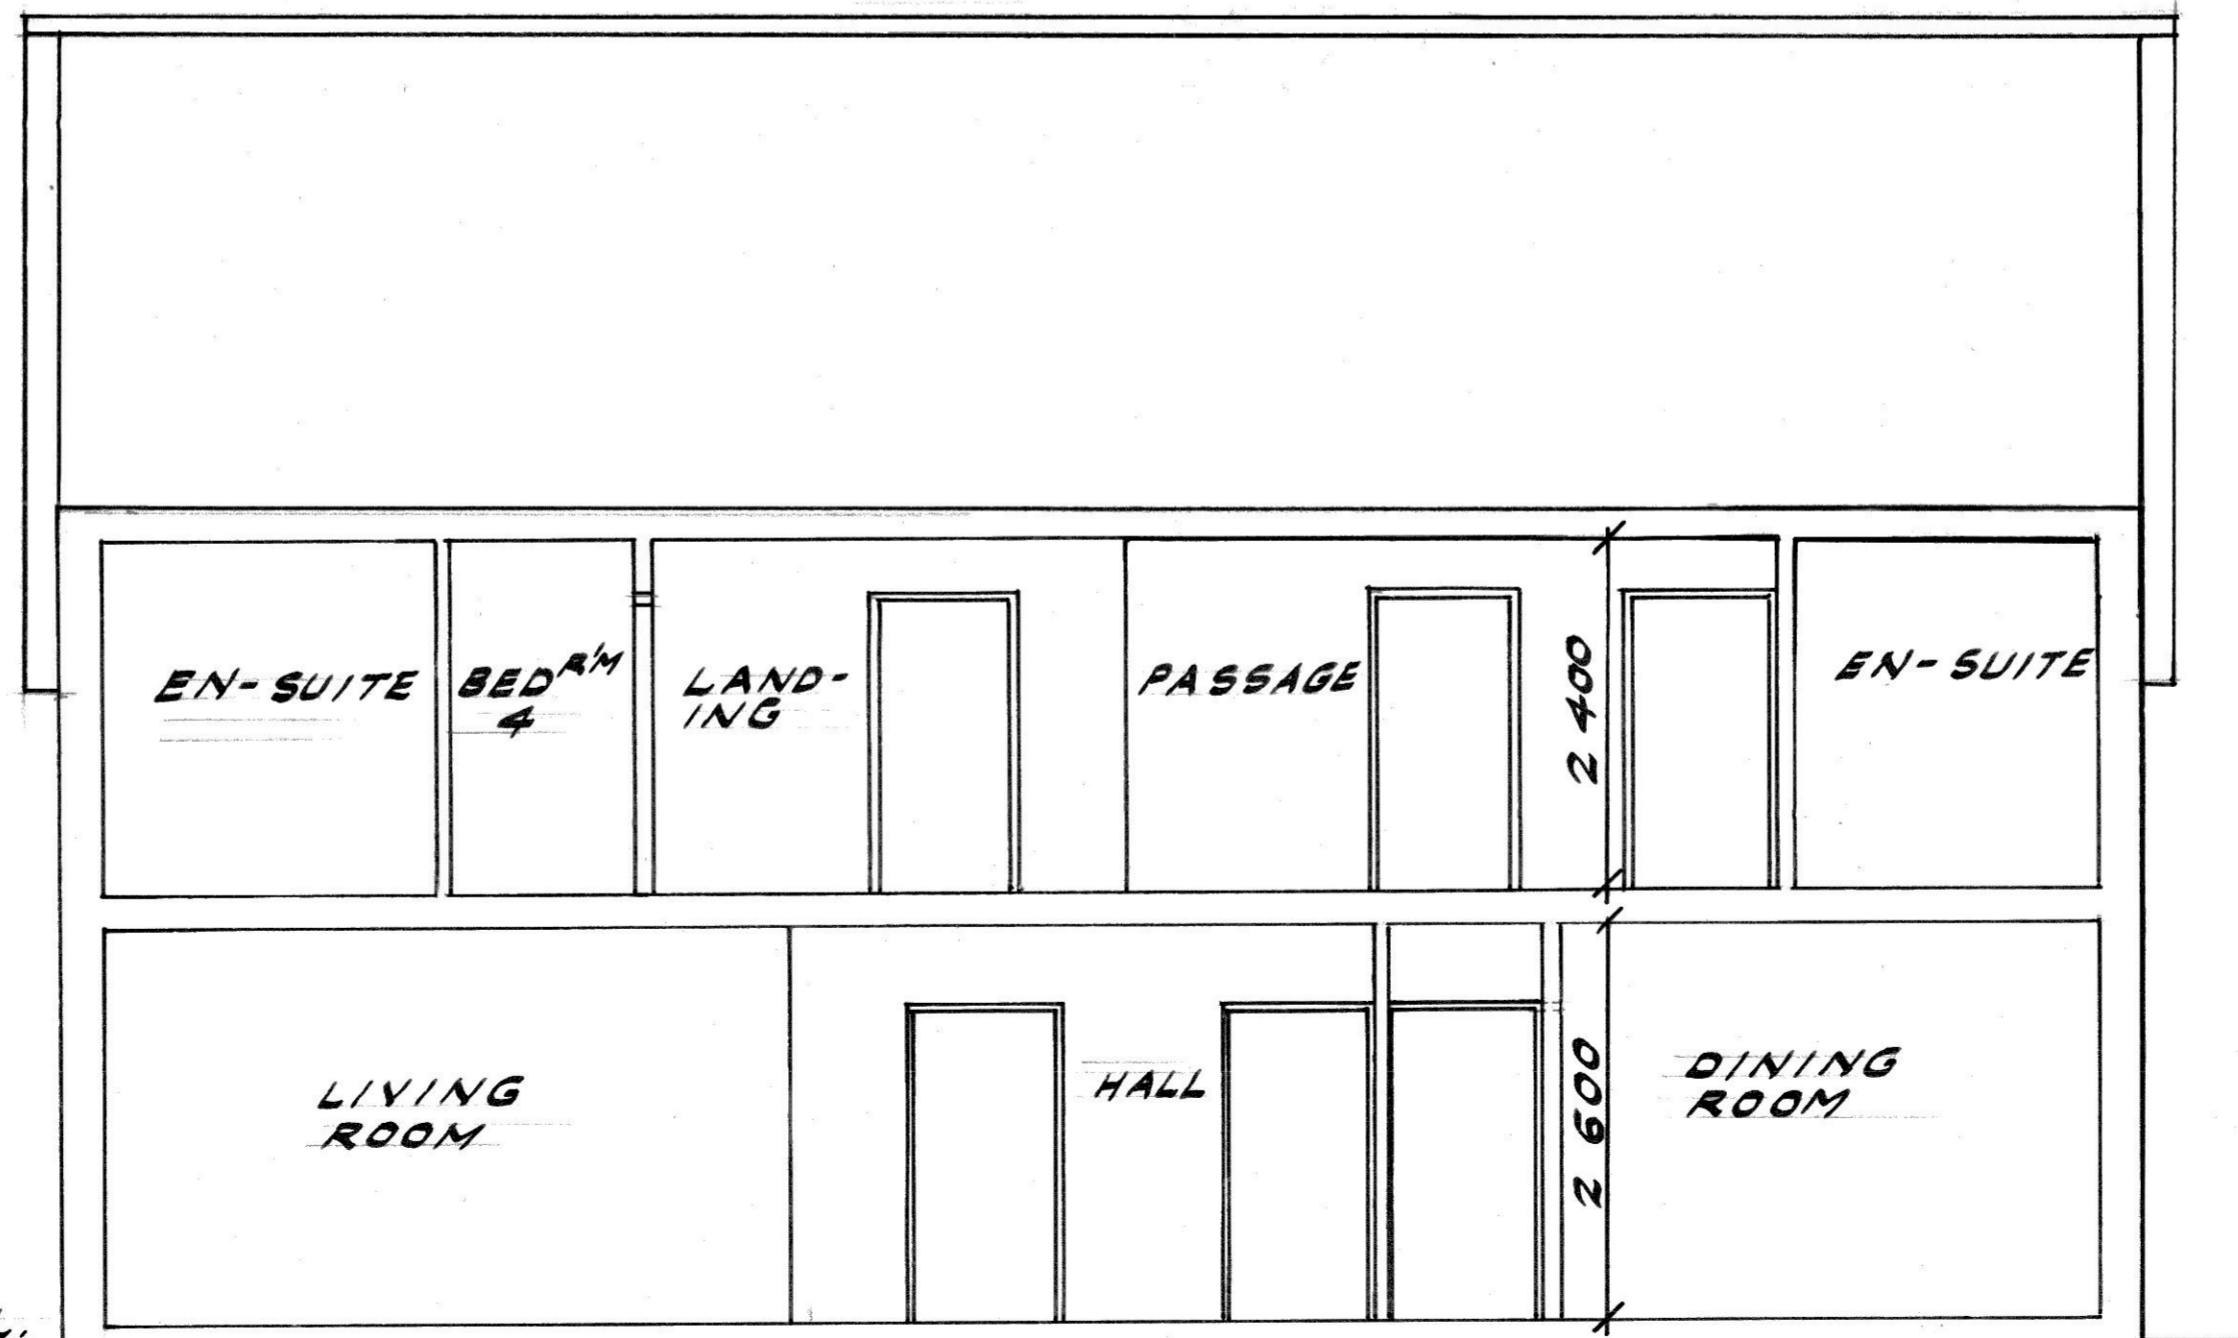

SECTION 'C-C'

SECTION 'B-B'

NOTES:
 All dimensions must be checked on site and not scaled from this drawing.
 THIS DRAWING TO BE READ IN CONJUNCTION WITH DRG. NOS. T650/1, 2, 3, 4 TOGETHER WITH ACE DRG. No. ACE 044/1 AND ARCHAEOLOGICAL BRIEF FOR THE SITE AND RAVENCROFT ARBORICULTURAL REPORT 2024

A	Date	Revisions

©copyright KATHY THURMAN M.C.I.A.T.

Client
 MR AND MRS. J. POOLE

Job Title
 PROPOSED DETACHED HOUSE WITH GARAGE ADJACENT TO THE OLD RECTORY SOUTHERY

Drawing Title
 SECTIONS 'A-A', 'B-B'

Scale
 1:50

Date FEB. 24 Drawn by Kathy Thurman

Drg No. T650/5 Rev.