

NOTE UNDER OUTLINE PLANNING PERMISSION CONDITION G, YOUR REF 05/00417 DATED 9/3/05 THE FOLLOWING BE ADHERED TO:-


6) THE TREES AND HEDGES SHOWN ON THE APPROVED PLAN TO BE RETAINED SHALL BE PROTECTED FROM DAMAGE BEFORE AND DURING CONSTRUCTION WORKS BY, FOR TREES, THE ERECTION OF FENCING POSITIONED AT THE FURTHEST EXTENT OF THE CANOPY PLUS ONE METRE OR HALF THE HEIGHT OF THE TREE WHICHEVER IS THE GREATER AND FOR HEDGES BY THE ERECTION OF A FENCE TWO METRES FROM THE CENTRE OF THE HEDGE OR SPREAD, WHICHEVER IS THE GREATER OR SUCH OTHER POSITION AS MAY BE AGREED IN WRITING, WITH THE PLANNING DEPT. THE FENCE SHALL BE EITHER:-

A) 1.2 METRES HIGH CHESTNUT PALING TO BS.1722 PART 4 SECURELY MOUNTED ON 1.2 METRE HIGH TIMBER POSTS DRIVEN FIRMLY INTO THE GROUND

B) 2.4 METRE HIGH HEAVY DUTY HOARDING SECURELY MOUNTED ON SCAFFOLD POLES

C) SOME OTHER MEANS WHICH SHALL PREVIOUSLY HAVE BEEN AGREED IN WRITING BY THE PLANNING DEPT. AT NO TIME SHALL THE AREA WITHIN THE FENCE BE USED FOR STORAGE OF ANY SORT OR HAVE ITS GROUND LEVEL ALTERED OR INTERFERED WITH IN ANYWAY WITHOUT PRIOR WRITTEN APPROVAL OF THE BOROUGH PLANNING AUTHORITY

SCALE:-  
 HORIZONTAL 1:200  
 VERTICAL 1:100

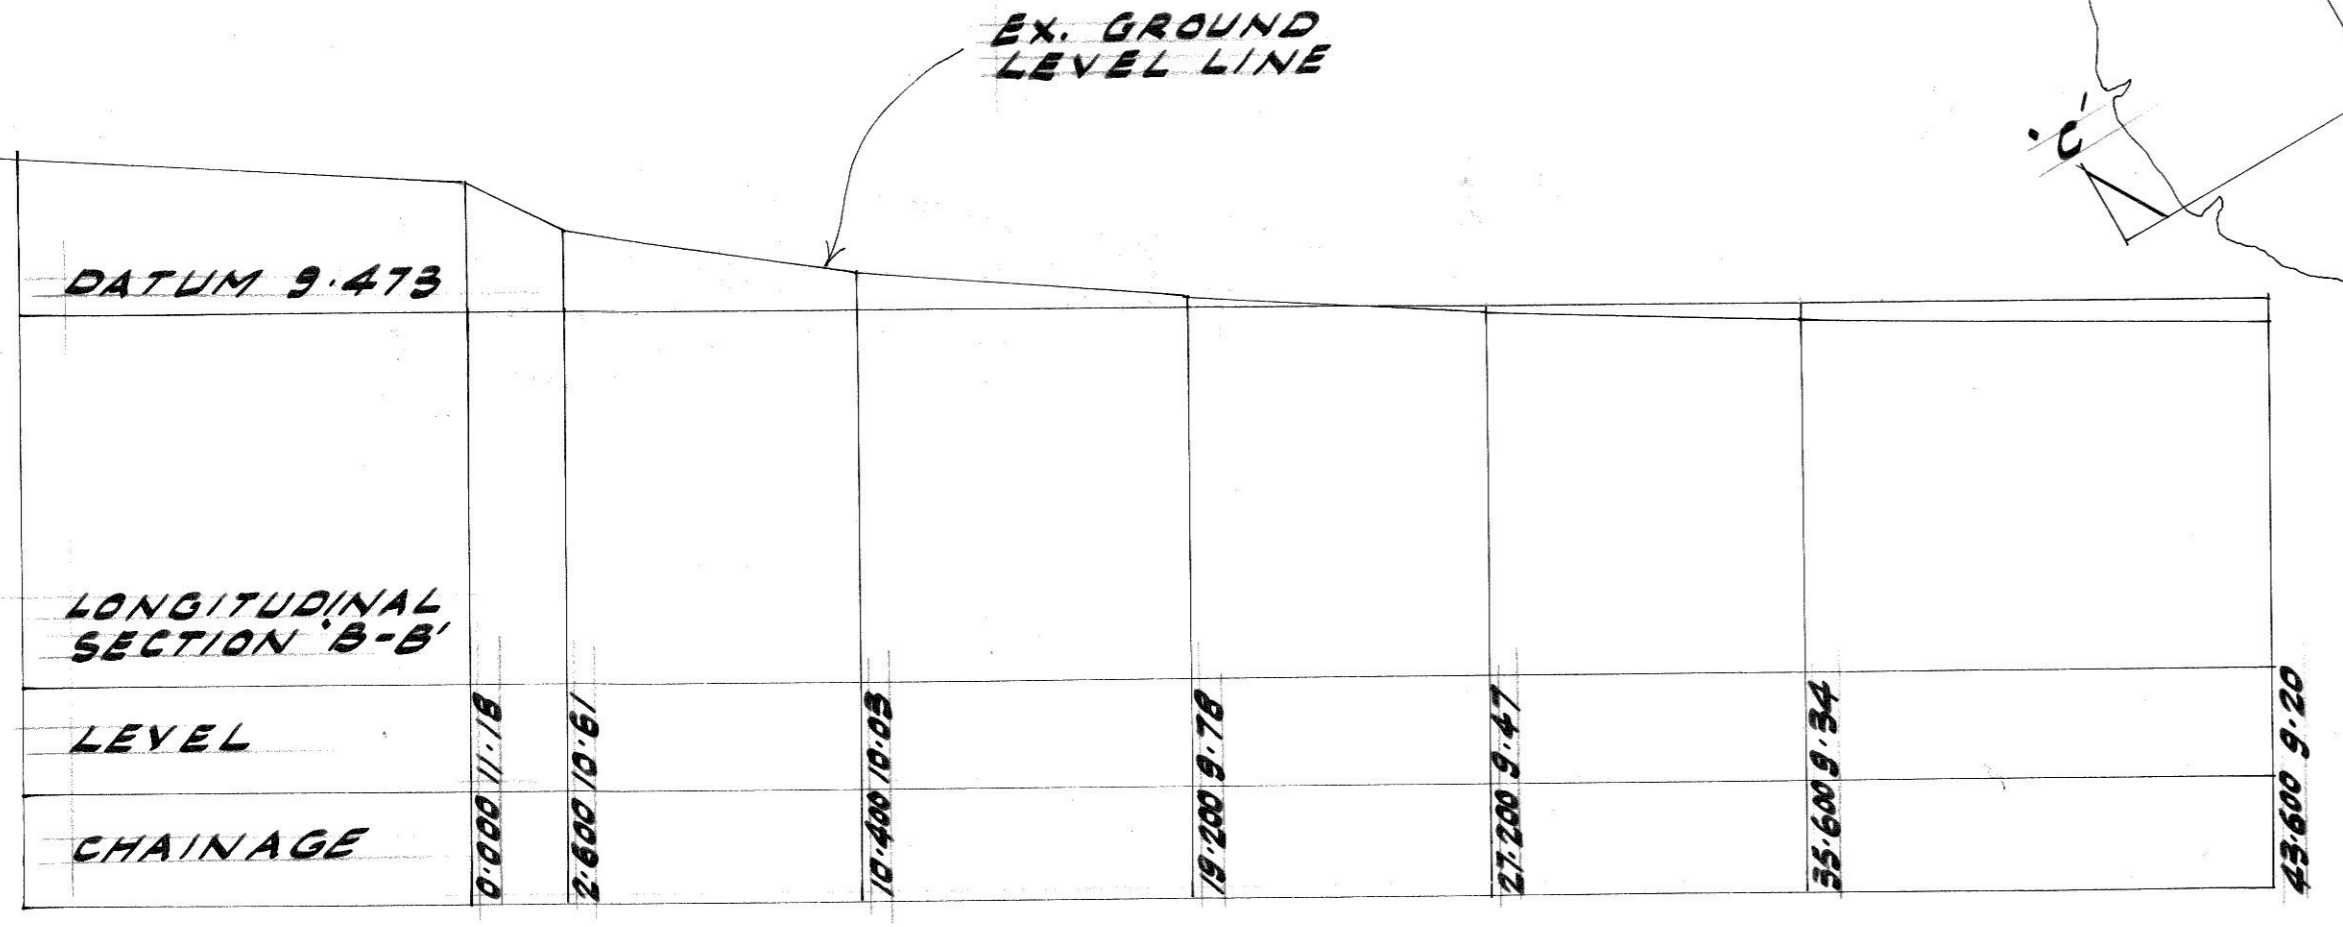

NOTES:  
 All dimensions must be checked on site and not scaled from this drawing.

THIS DRAWING TO BE READ IN CONJUNCTION WITH DRG. NOS. T650/1, 2, 3 TOGETHER WITH ACE DRG. No. ACE 044/1 AND ARCHAEOLOGICAL BRIEF FOR THE SITE AND RAVENCROFT ARBORICULTURAL REPORT

FOR CONSTRUCTION PURPOSES:-  
 DRAWINGS TO BE READ IN STRICT ACCORDANCE WITH THE SPECIFICATION, MEASUREMENTS AND LEVELS TO BE CHECKED ON SITE BY THE CONTRACTOR PRIOR TO COMMENCEMENT OF WORKS. ANY DISCREPANCIES TO BE REFERRED TO THE DESIGNER

Date	Revisions
C JAN 24	AMENDED
B JAN 18	AMENDED FOR PLANNING
A DEC 14	NUMBERS ADDED

© copyright  
 KATHY THURMAN M.C.I.A.T.

Client  
 MR AND MRS. J. POOLE

Job Title  
 PROPOSED DETACHED HOUSE WITH GARAGE ADJACENT TO OLD RECTORY SOUTHERY

Drawing Title  
 LONGITUDINAL SECTIONS 'A-A', 'B-B', 'C-C', 'D-D', 'D-D' AS EXISTING AND PROPOSED

Scale 1:100, 1:200

Date MAR. 10 Drawn by Kathy Thurman

Drg No. T 333/7 Rev. C