



1 Ground floor
1 : 100

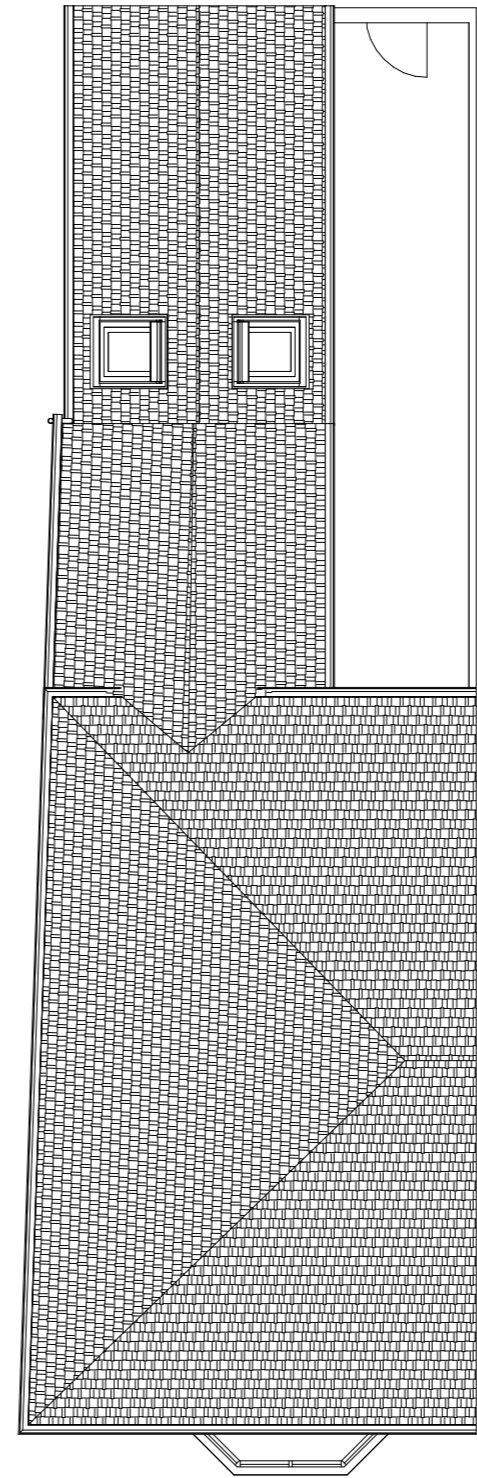

2 Roof plan
1 : 100

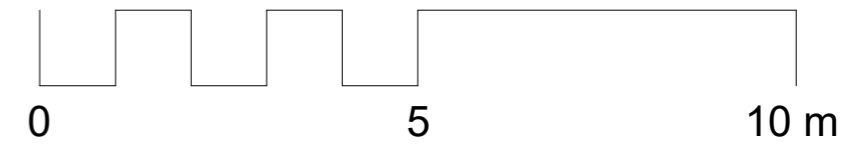

Client	Mr J Roberts
Address	11 Styan Ave Whitley bay NE26 2BD

Simon Smith Design

0793 905 3721
simonsmith4482@gmail.com

Drawing	02a	Proposed floor plans
Scale @ A3	1 : 100	Date 29th Jan 2024
		Job no. 2230