



1 Ground floor
1 : 100

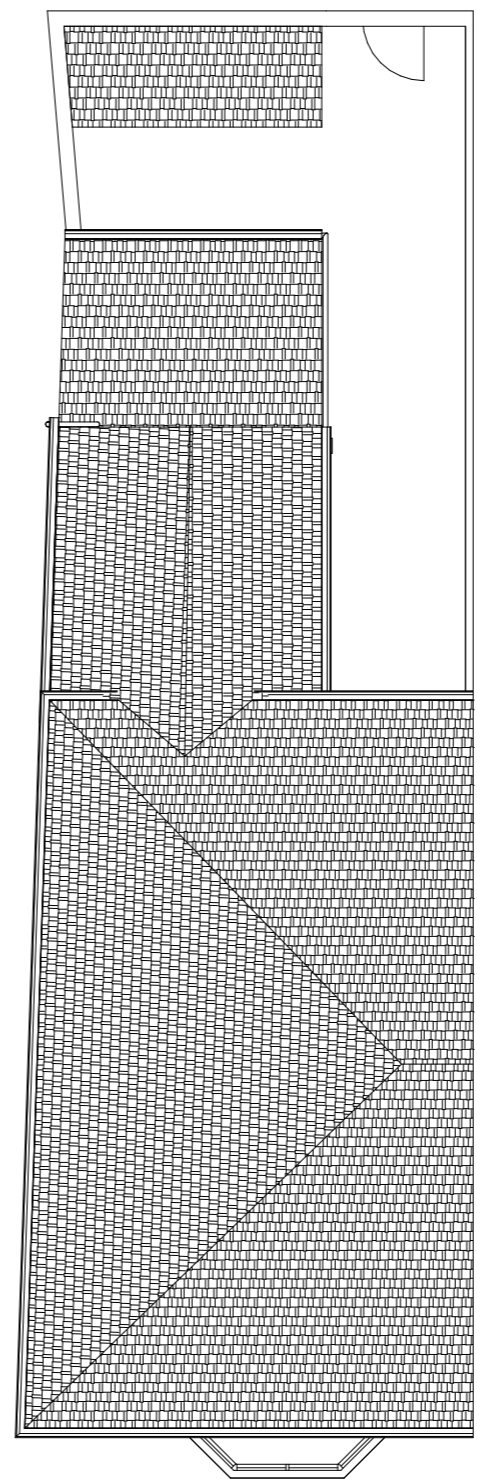

2 Roof plan
1 : 100

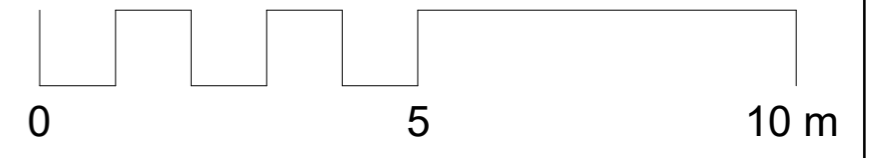

Client	Mr J Roberts
Address	11 Styan Ave Whitley bay NE26 2BD

Simon Smith Design
0793 905 3721
simonsmith4482@gmail.com

Drawing	01a Existing floor plans
Scale @ A3	1 : 100
Date	29th Jan 2024
Job no.	2230