




1 North
1 : 100

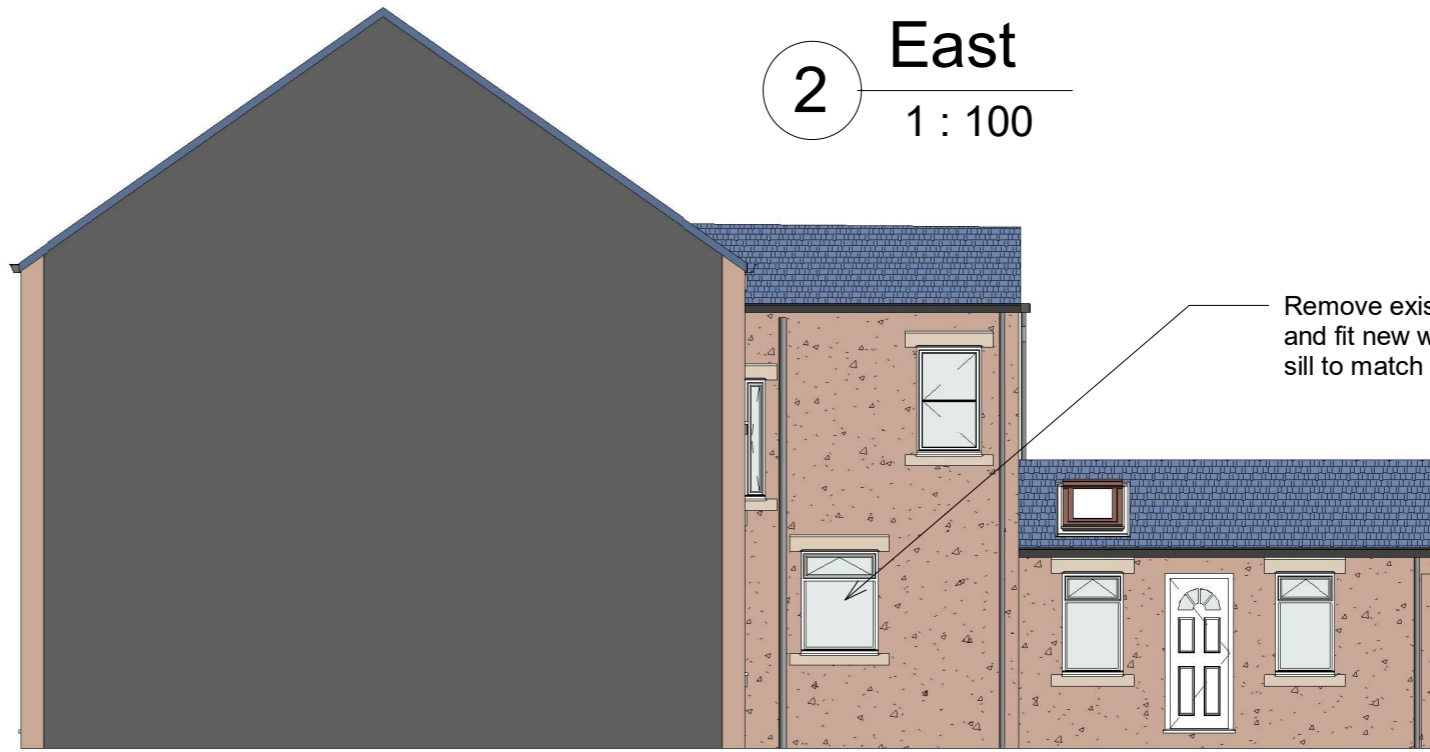


2 East
1 : 100

Remove existing door and supply and fit new window with artstone sill to match the existing.



3 West
1 : 100

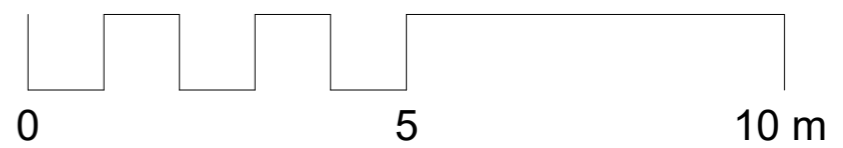

Client	Mr J Roberts
Address	11 Styan Ave Whitley bay NE26 2BD

Simon Smith Design
0793 905 3721
simonsmith4482@gmail.com

Drawing	02b	Proposed elevations
Scale @ A3	1 : 100	Date 29th Jan 2024
		Job no. 2230