



HM Land Registry


Official copy of
title plan

Title number **LT327401**
Ordnance Survey map reference **SK5203NE**
Scale **1:1250**
Administrative area **Leicestershire : Blaby**

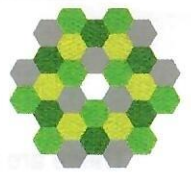

©Crown Copyright. Produced by HM Land Registry. Reproduction in whole or in part is prohibited without the prior written permission of Ordnance Survey. Licence Number 100026316

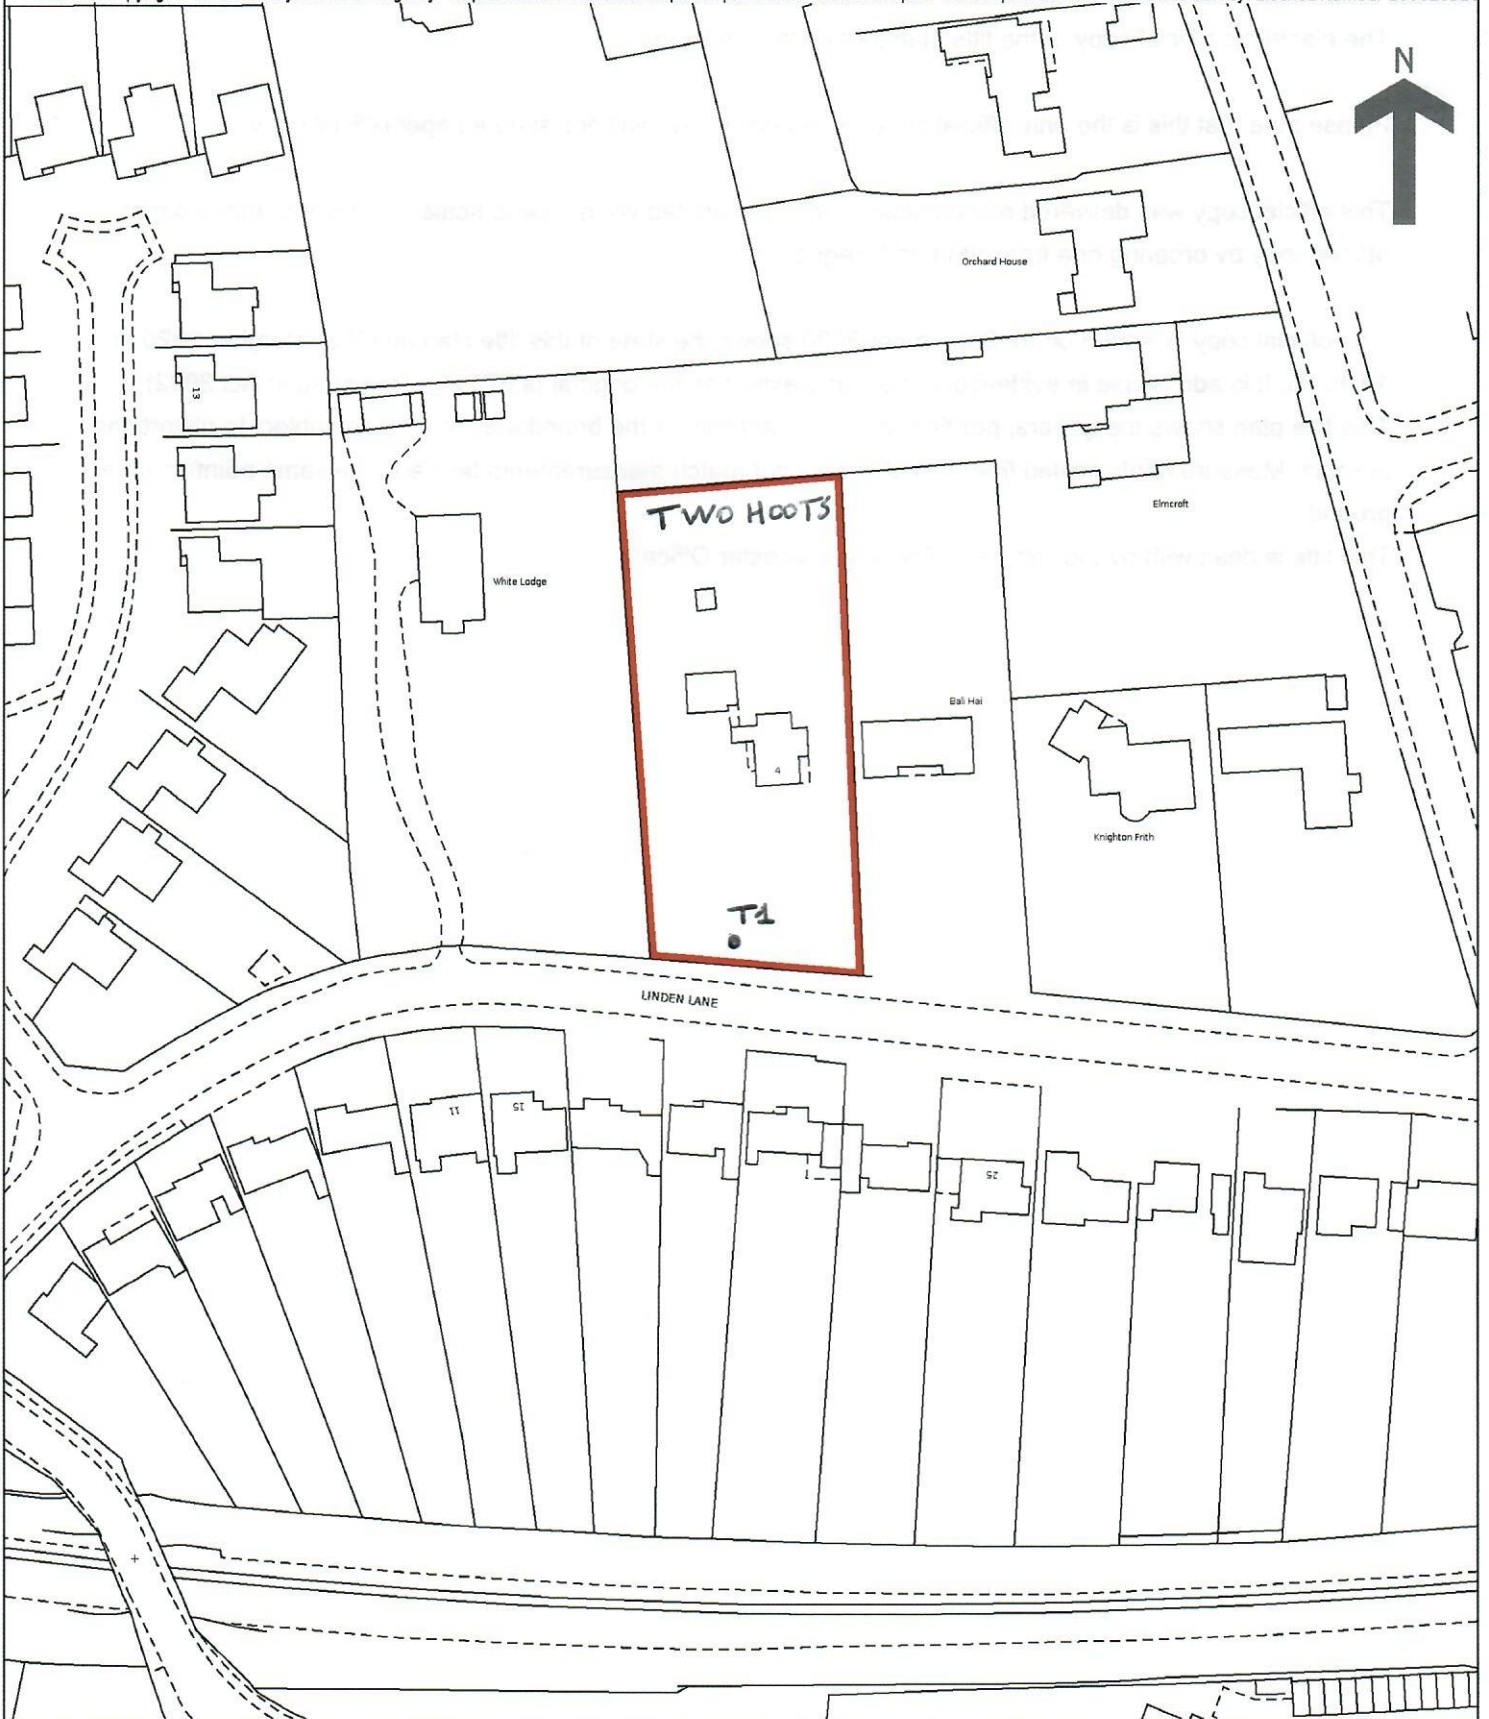

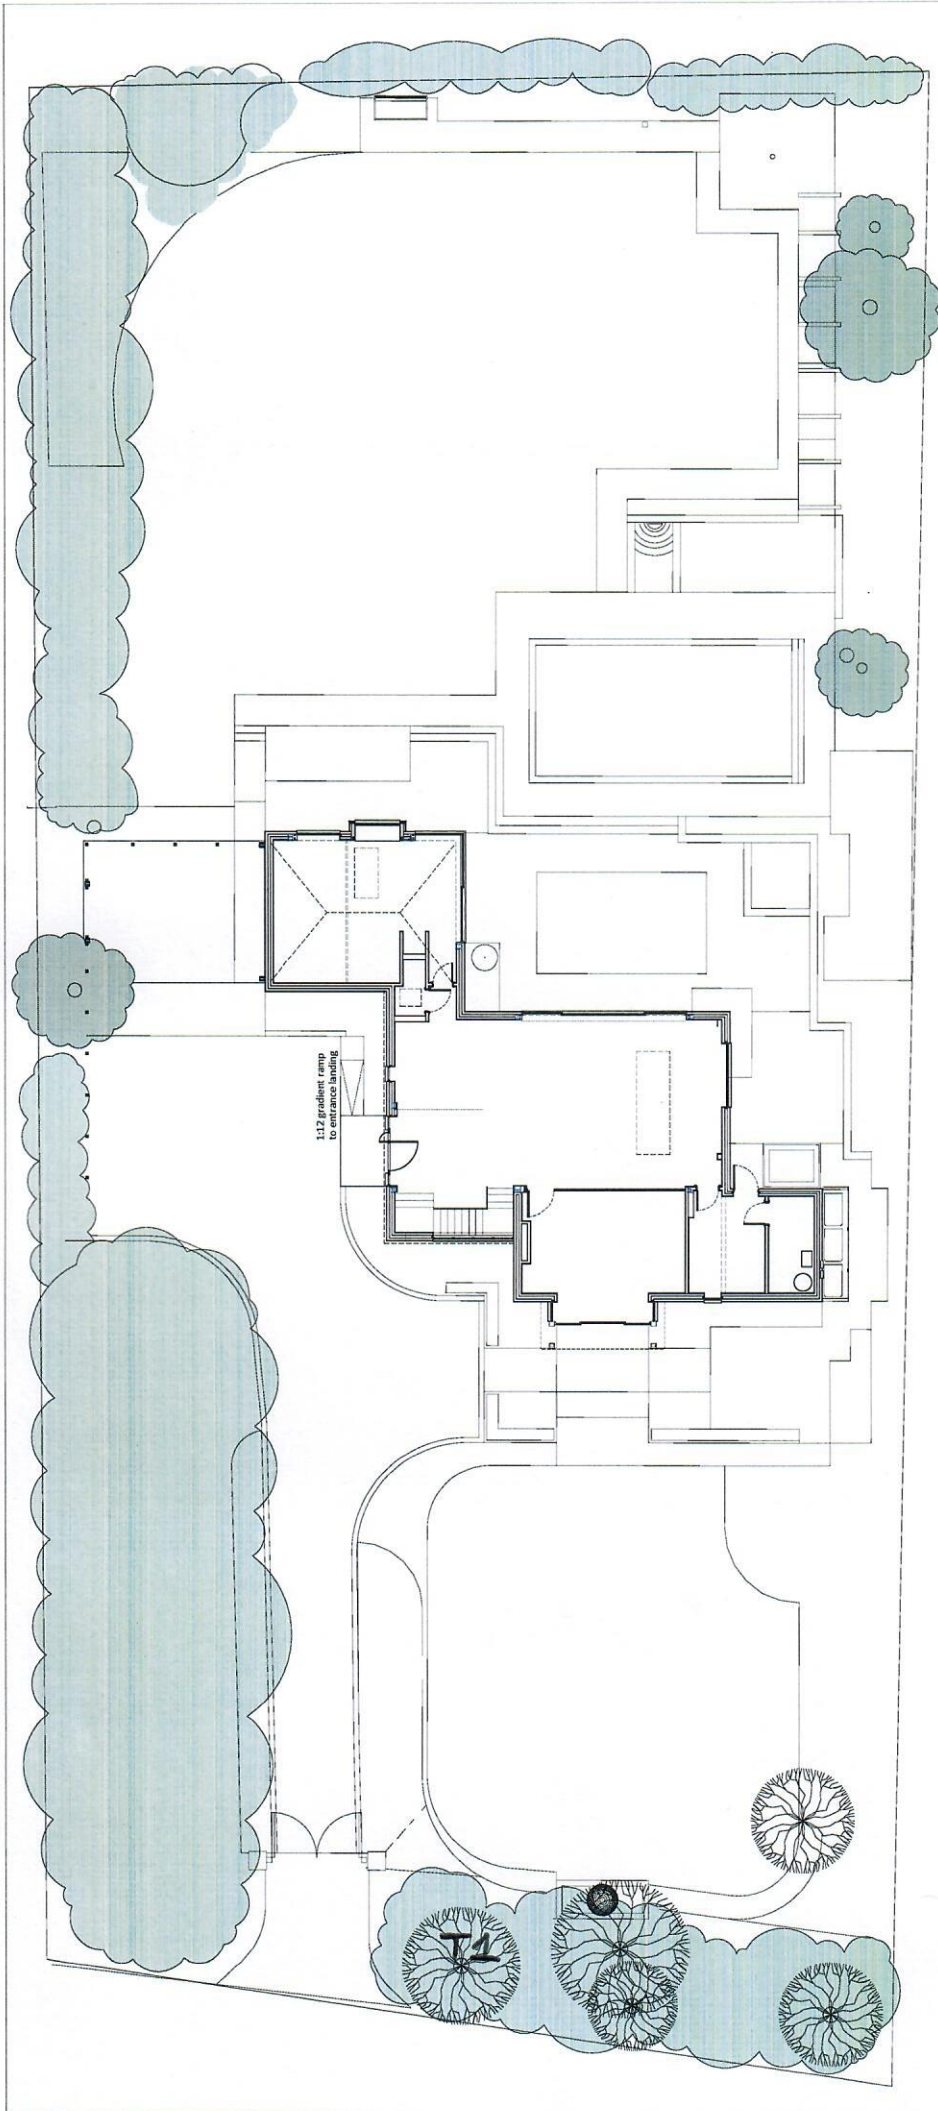

See Landscape Designers information for external hard and soft landscaping requirements.

john morris ARCHITECTS

63 Lumbley Lane, Burton Joyce, Nottinghamshire, NG14 5BG. tel: 0115 822 4619
 email: contact@johnmorrisarchitects.co.uk www: johnmorrisarchitects.co.uk

Project No.	Client	Project Title	Date	Drawn/No.	Rev
0102	Mf & Mrs Patel	4 Linden Lane Kirby Muxloe	Oct 21	C-12	D
		Site Plan			
		Scale			
		1:100			
		@ A1			

Rev	Description	Drawn	Date
B	Redraw for new build construction	JM	16.03.22
C	Entrance ramp	JM	22.03.22
D	General update of house plan	JM	17.05.22

John Morris Architects shall have no responsibility for any use made of this document other than for that for which it was prepared or approved. JO shall not be held responsible for any errors or omissions or for any consequences arising from the use of the information contained herein. Dimensions are checked on site. All errors or omissions should be brought to the attention of John Morris Architects.