



No dimensions to be scaled from drawing.
All dimensions to be checked on site.
Any discrepancy to be notified immediately.

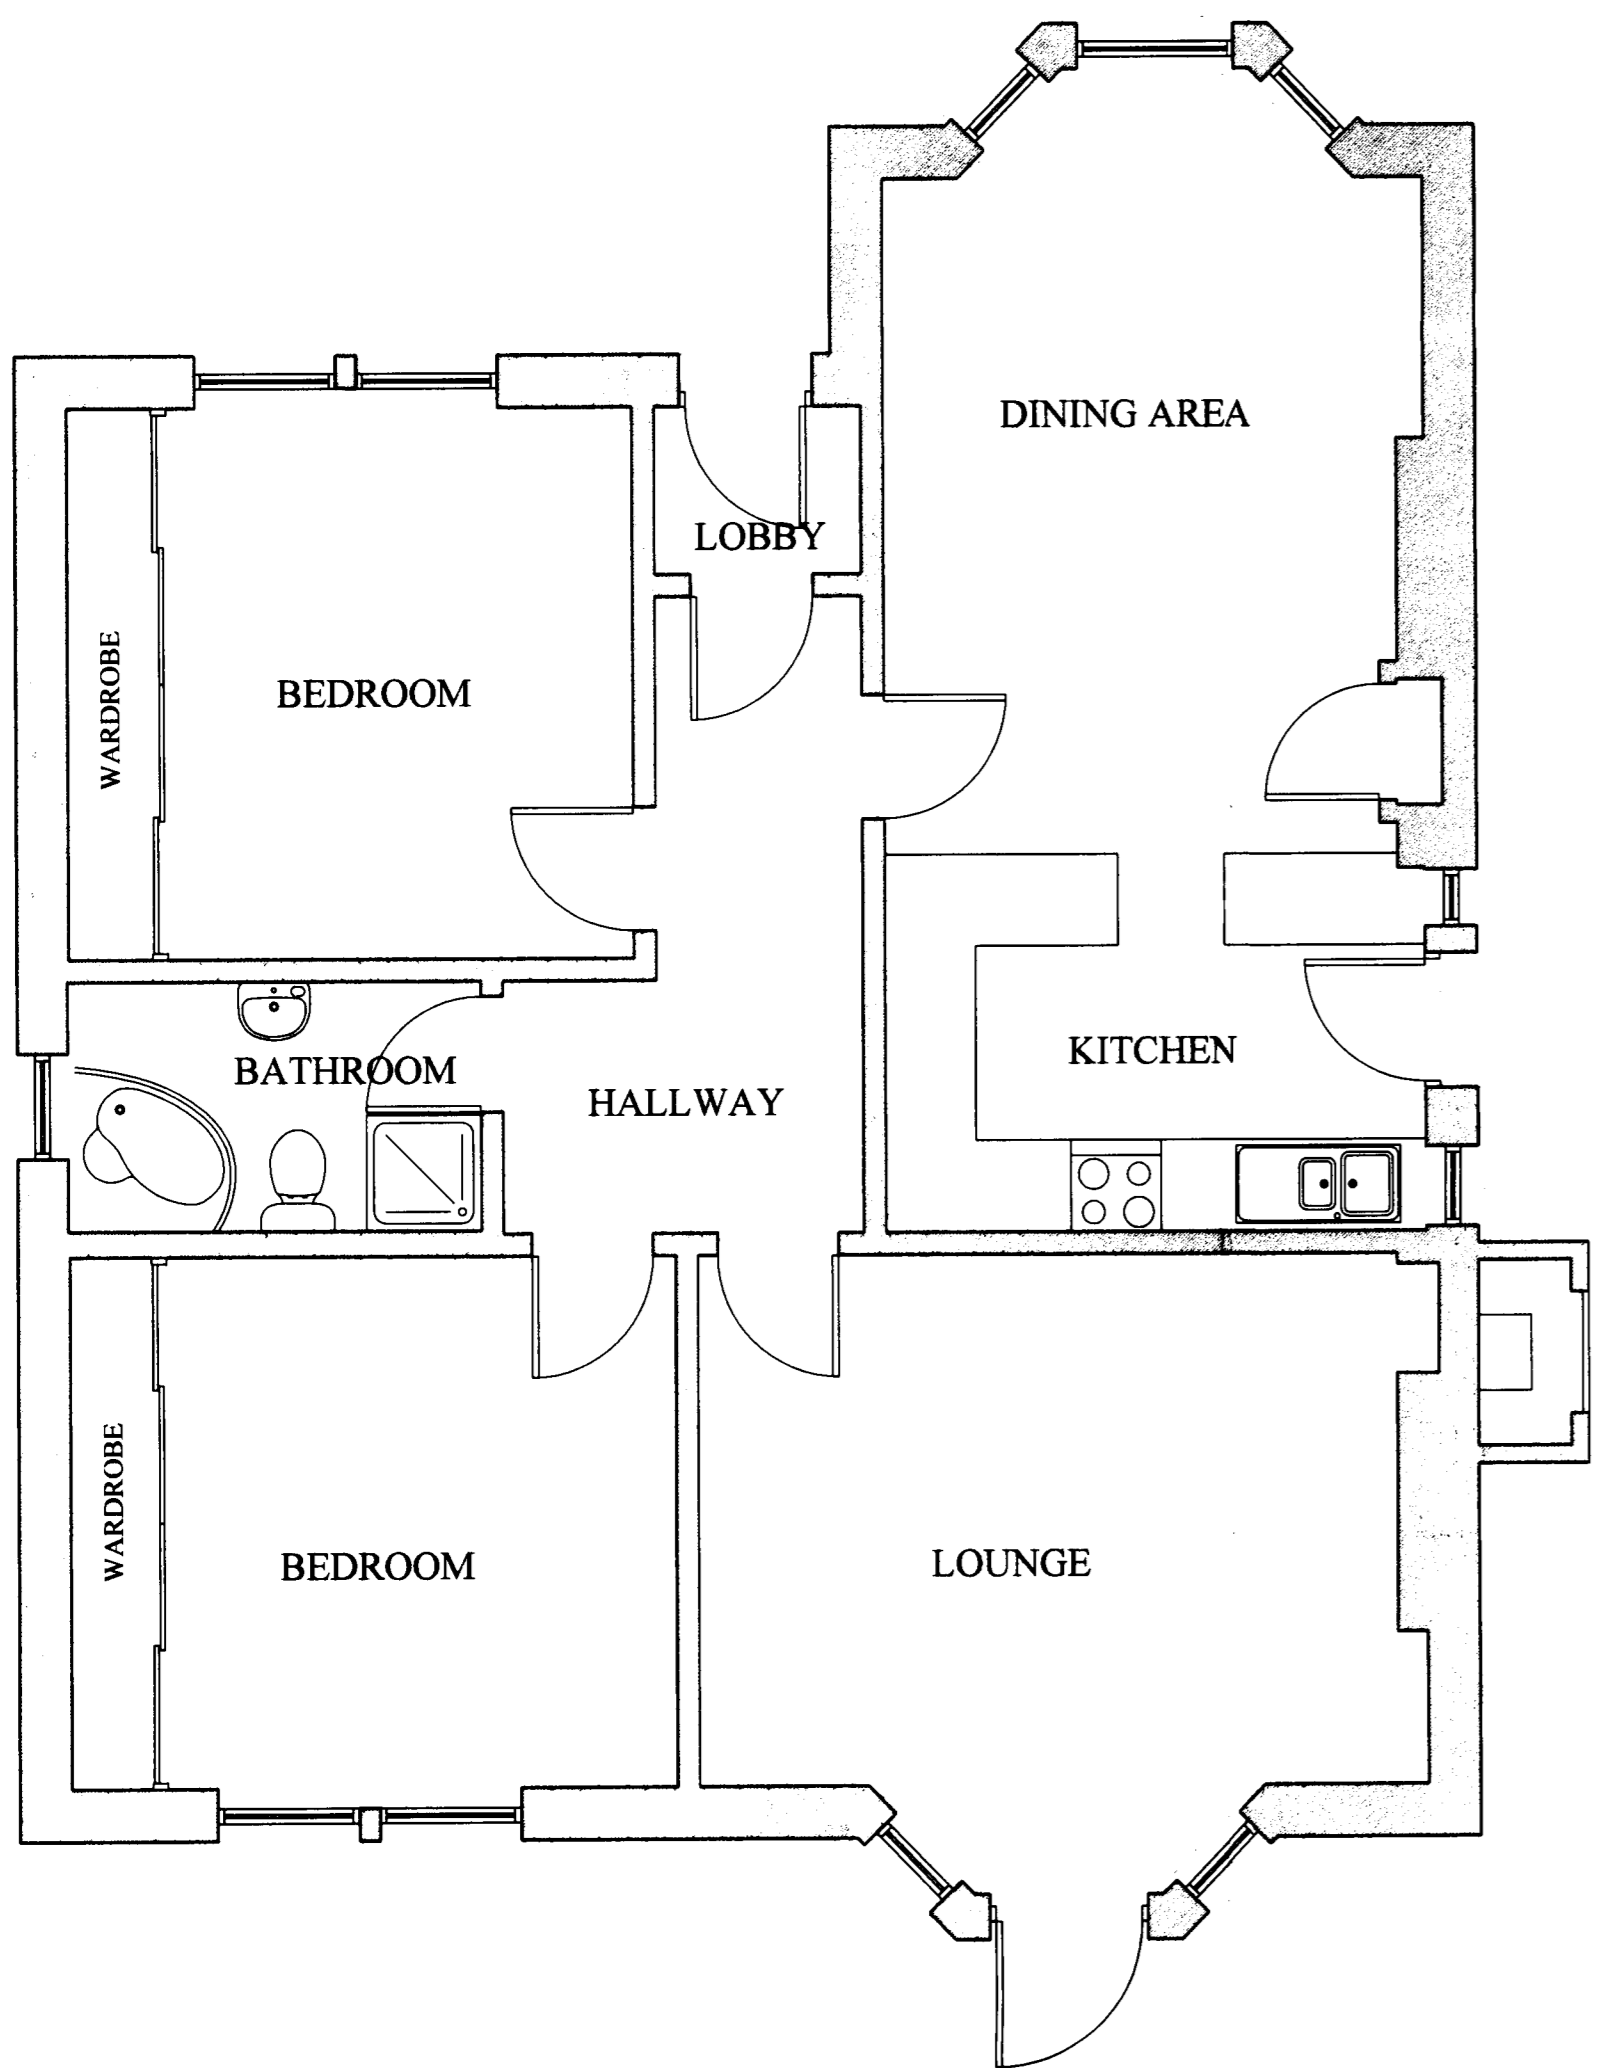


1:50 GROUND FLOOR PLAN AS EXISTING



1:50 FRONT ELEVATION AS EXISTING

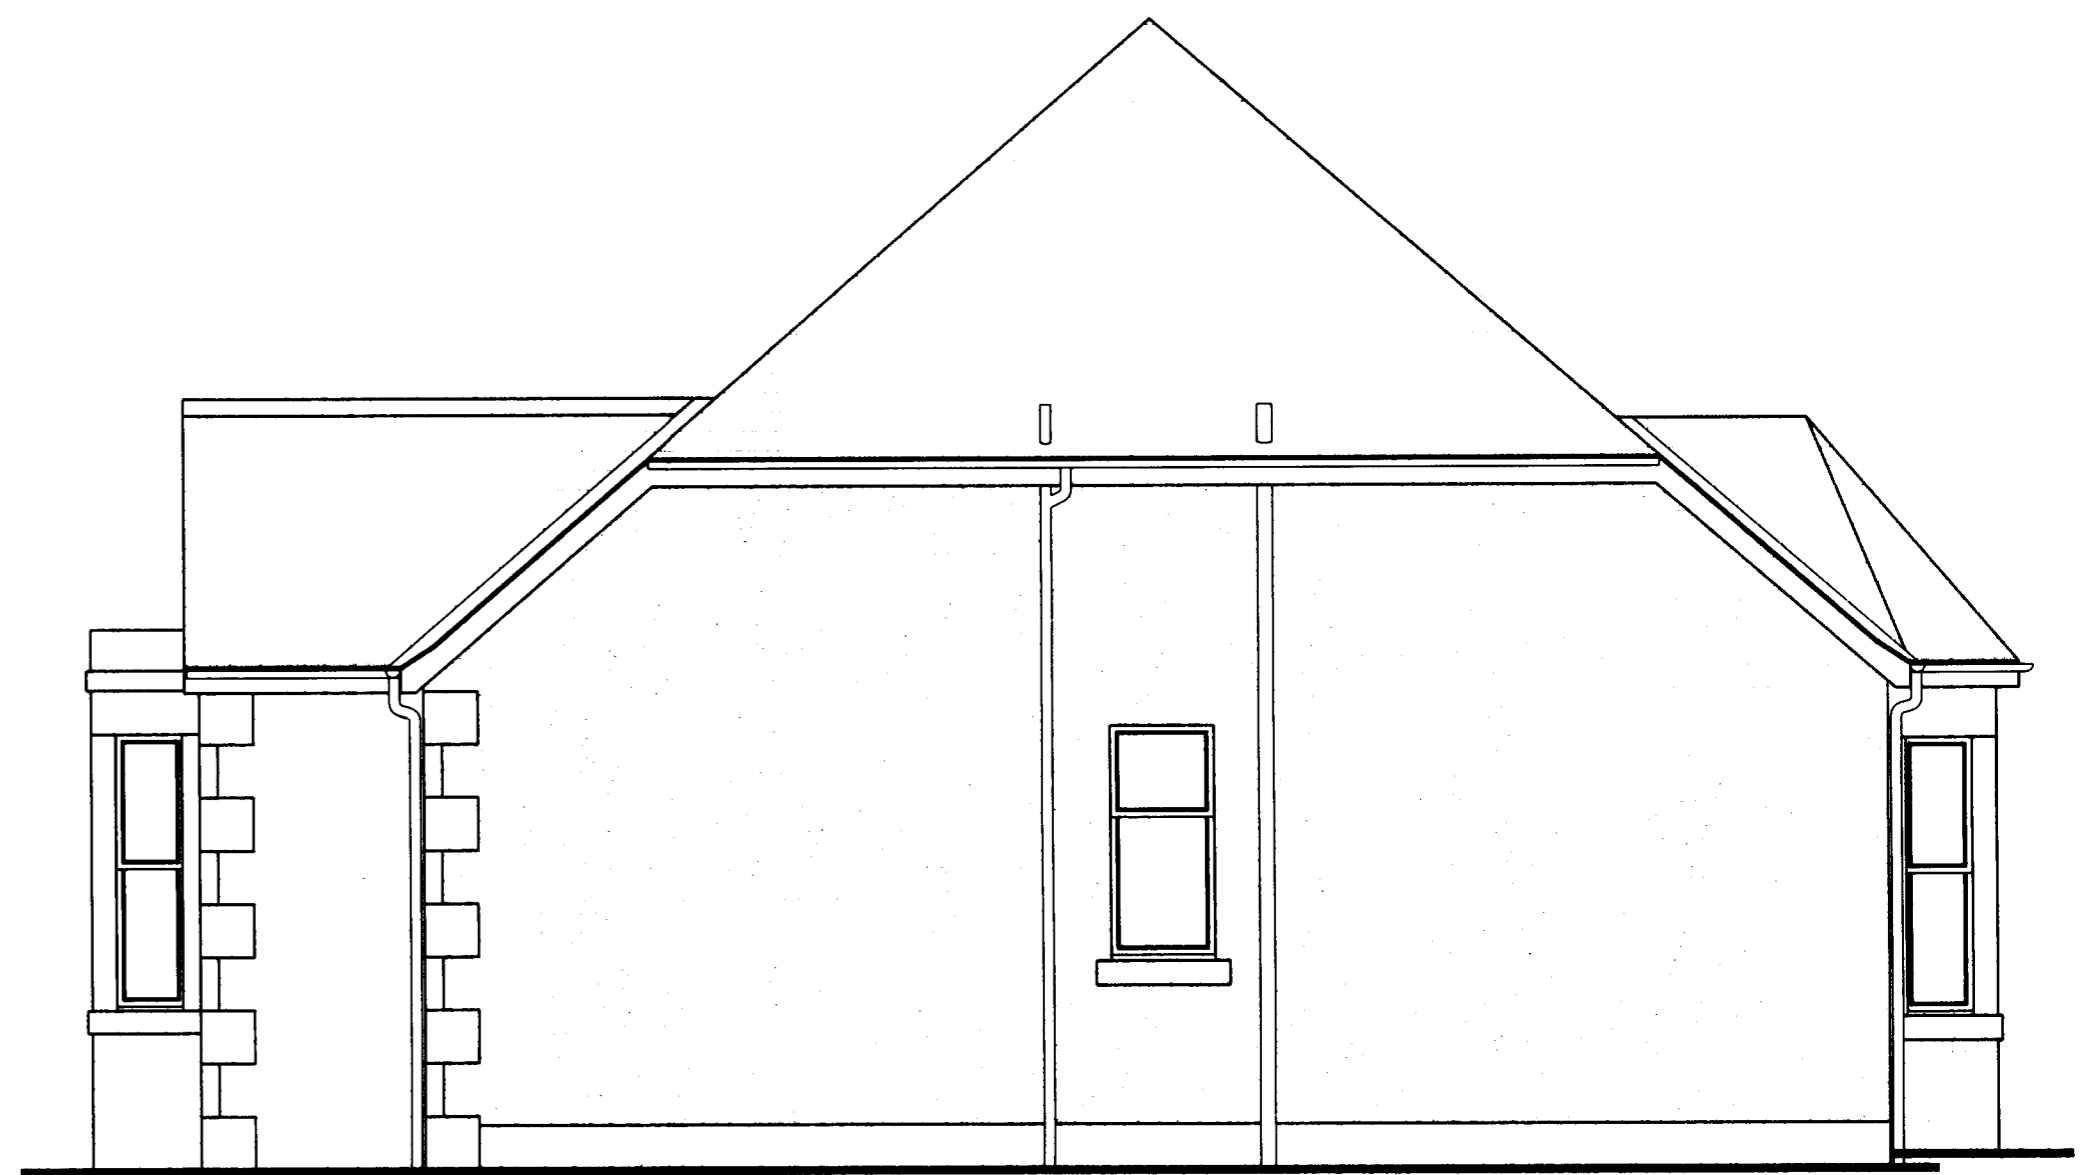


1:50 SIDE ELEVATION AS EXISTING

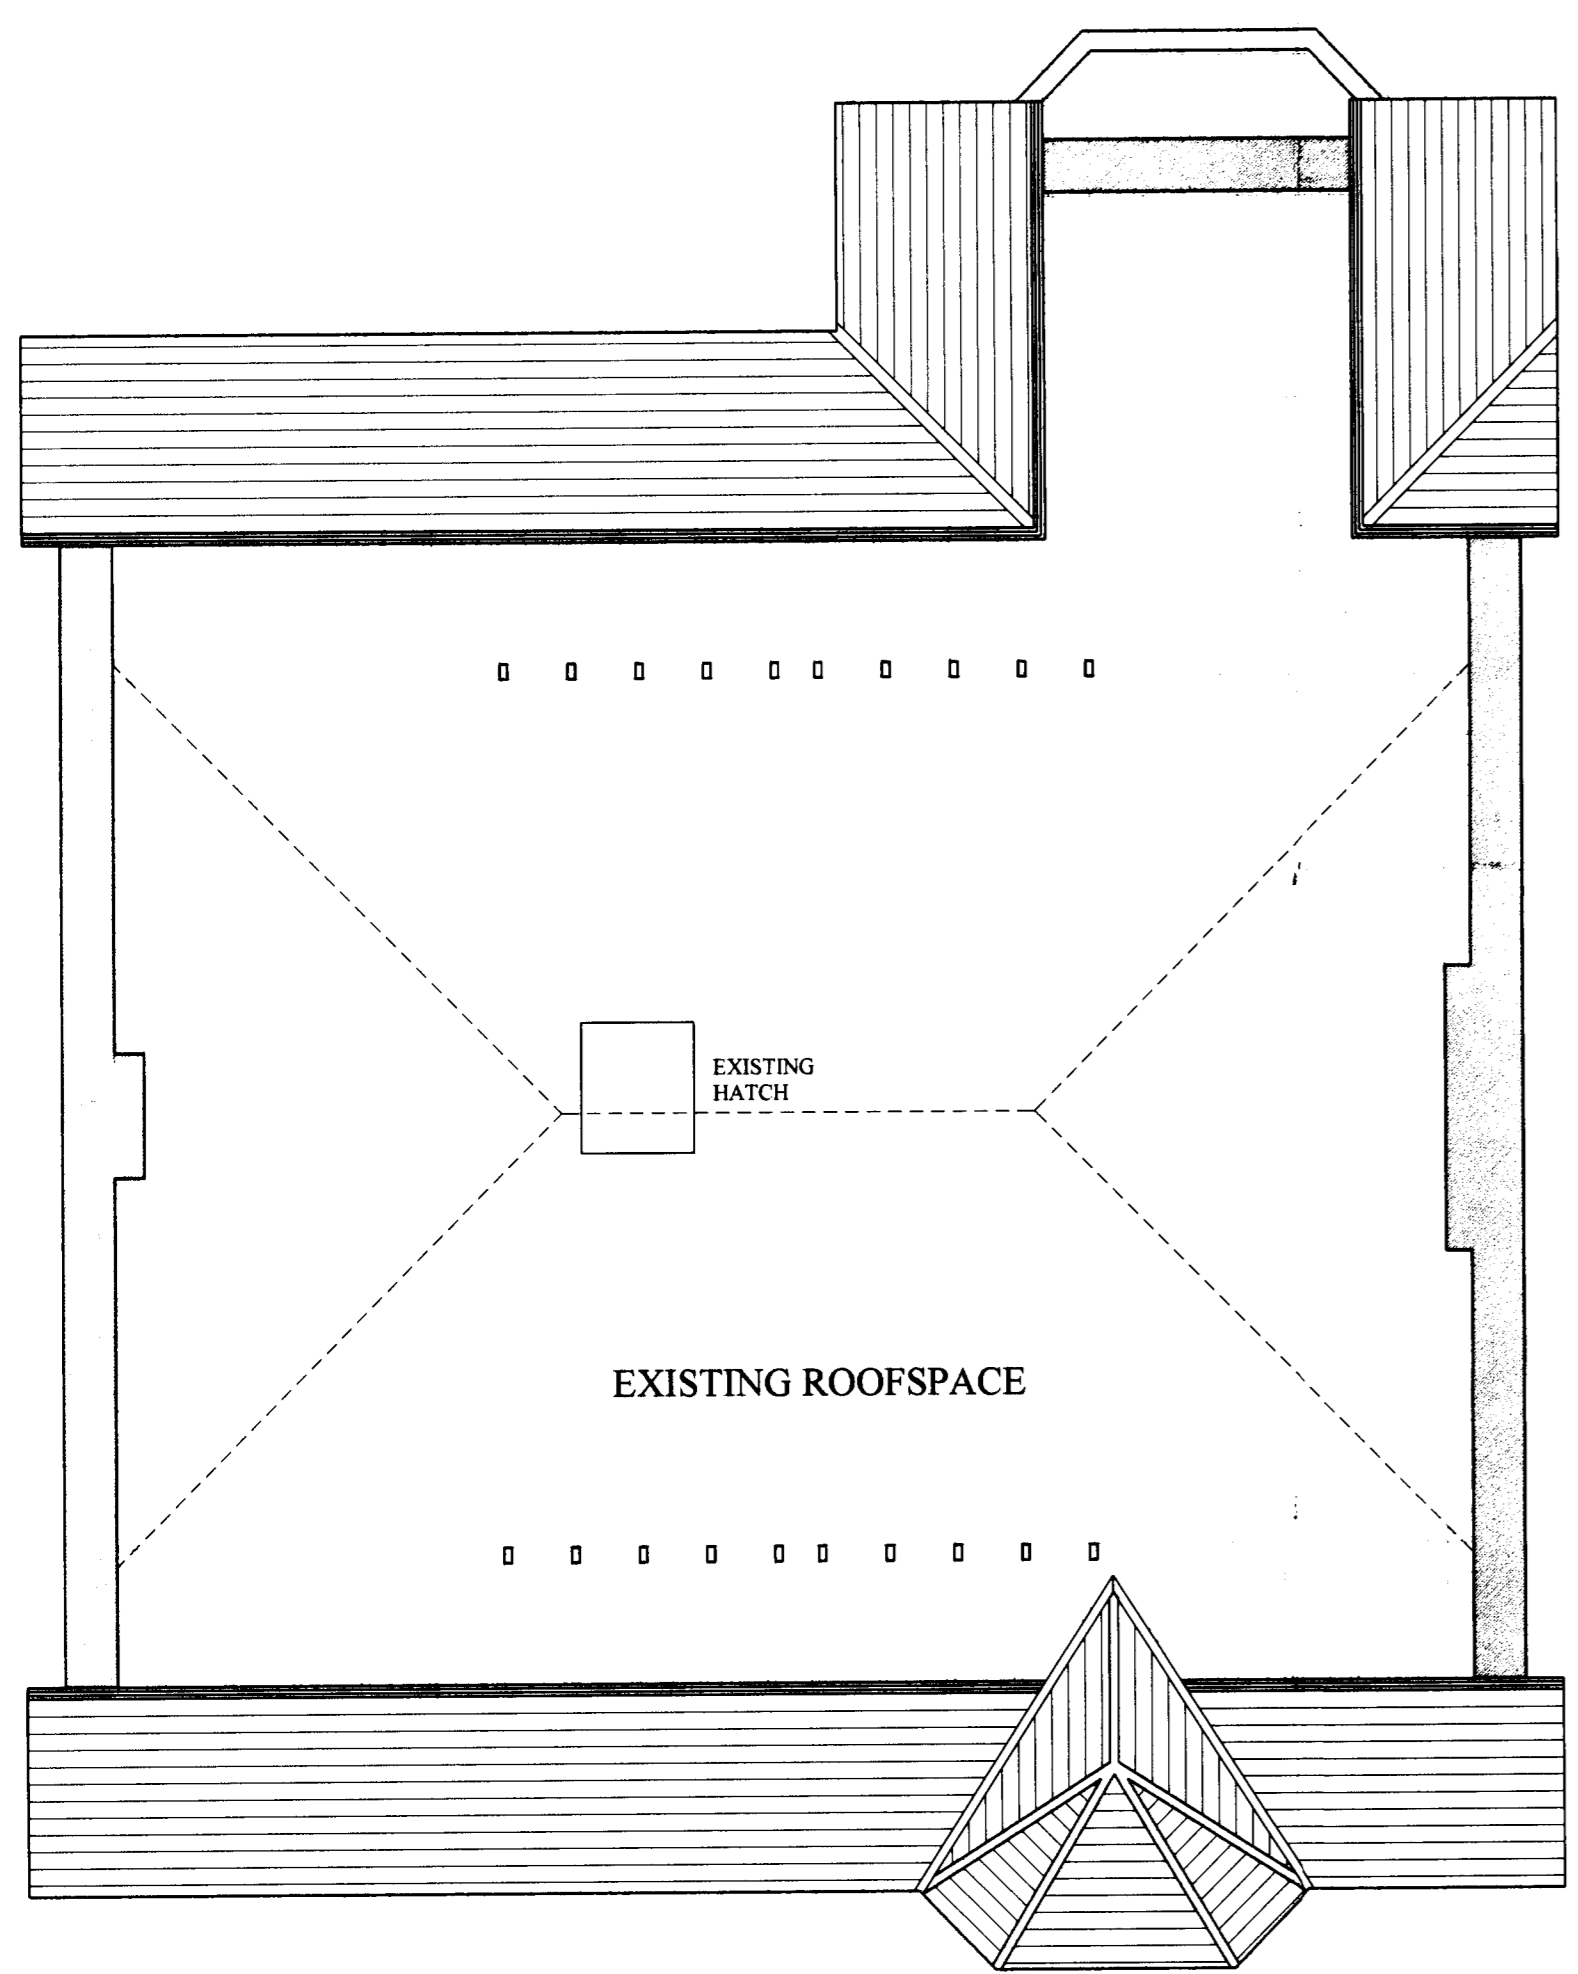

1:50 ATTIC PLAN AS EXISTING



1:50 REAR ELEVATION AS EXISTING

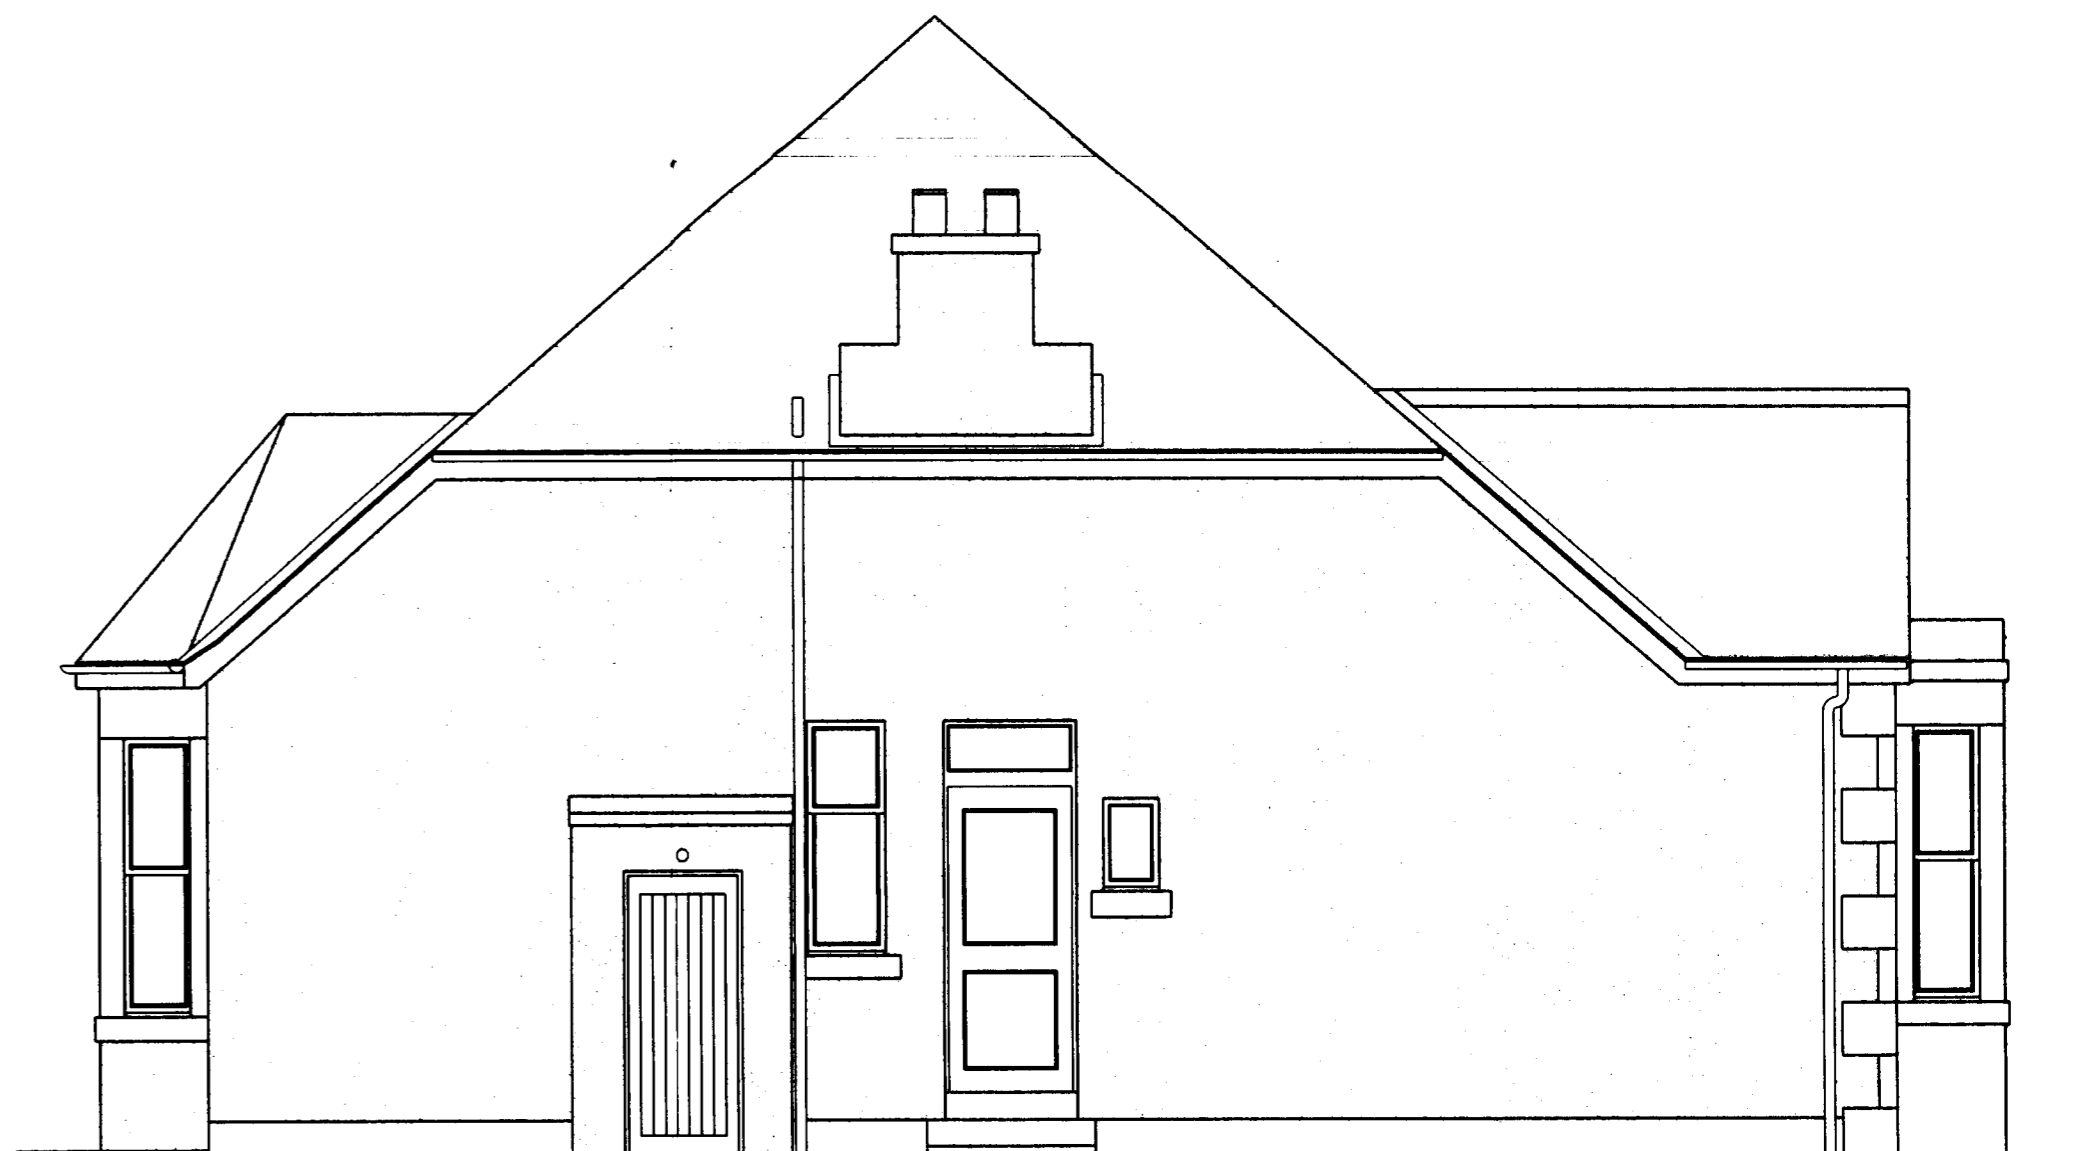

1:50 SIDE ELEVATION AS EXISTING

We certify that this is the plan
a true copy of the plan referred
to in the application for building
warrant.

Dated _____
Signed _____

**Alterations to Dwelling House at
11 Buccleugh Street, Innerleithen
for Mr & Mrs Tulloch**

Floor Plans & Elevations as Existing

1:50	2014 - 03
Feb 03	