


No dimensions to be scaled from drawing.
All dimensions to be checked on site.
Any discrepancy to be notified immediately.



1:50 GROUND FLOOR PLAN AS EXISTING

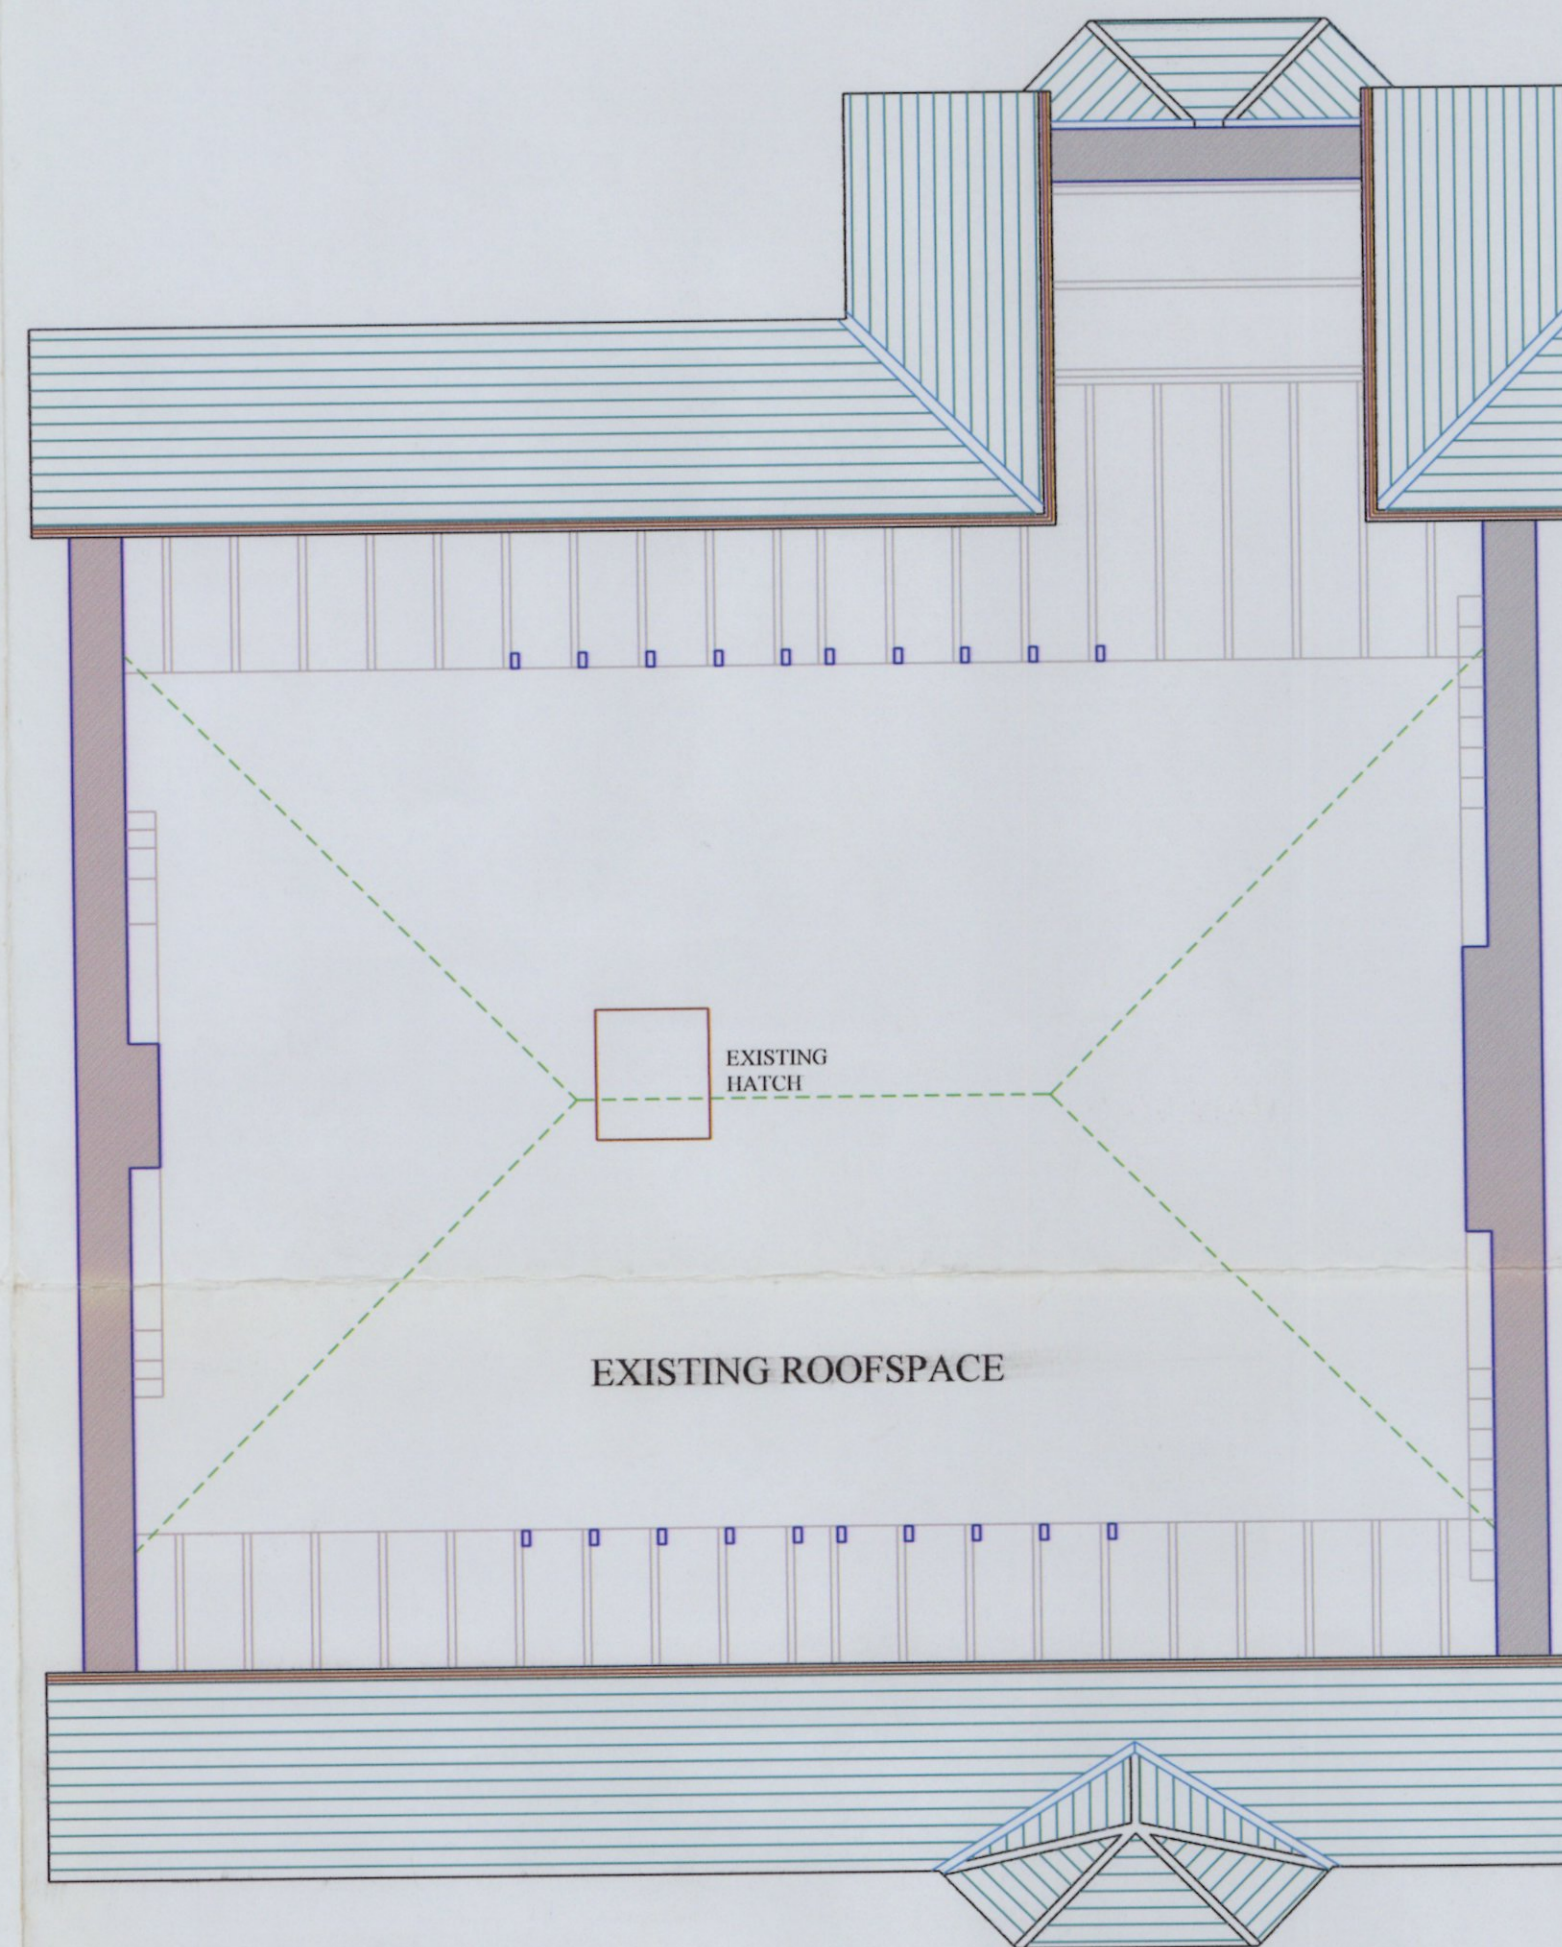

1:50 ATTIC PLAN AS EXISTING

Alterations to Dwelling House at
11 Buccleugh Street, Innerleithen
for Mr & Mrs Tulloch

Floor Plans as Existing

1:50

2014 - 01

Jan 04

