



No dimensions to be scaled from drawing.  
All dimensions to be checked on site.  
Any discrepancy to be notified immediately.

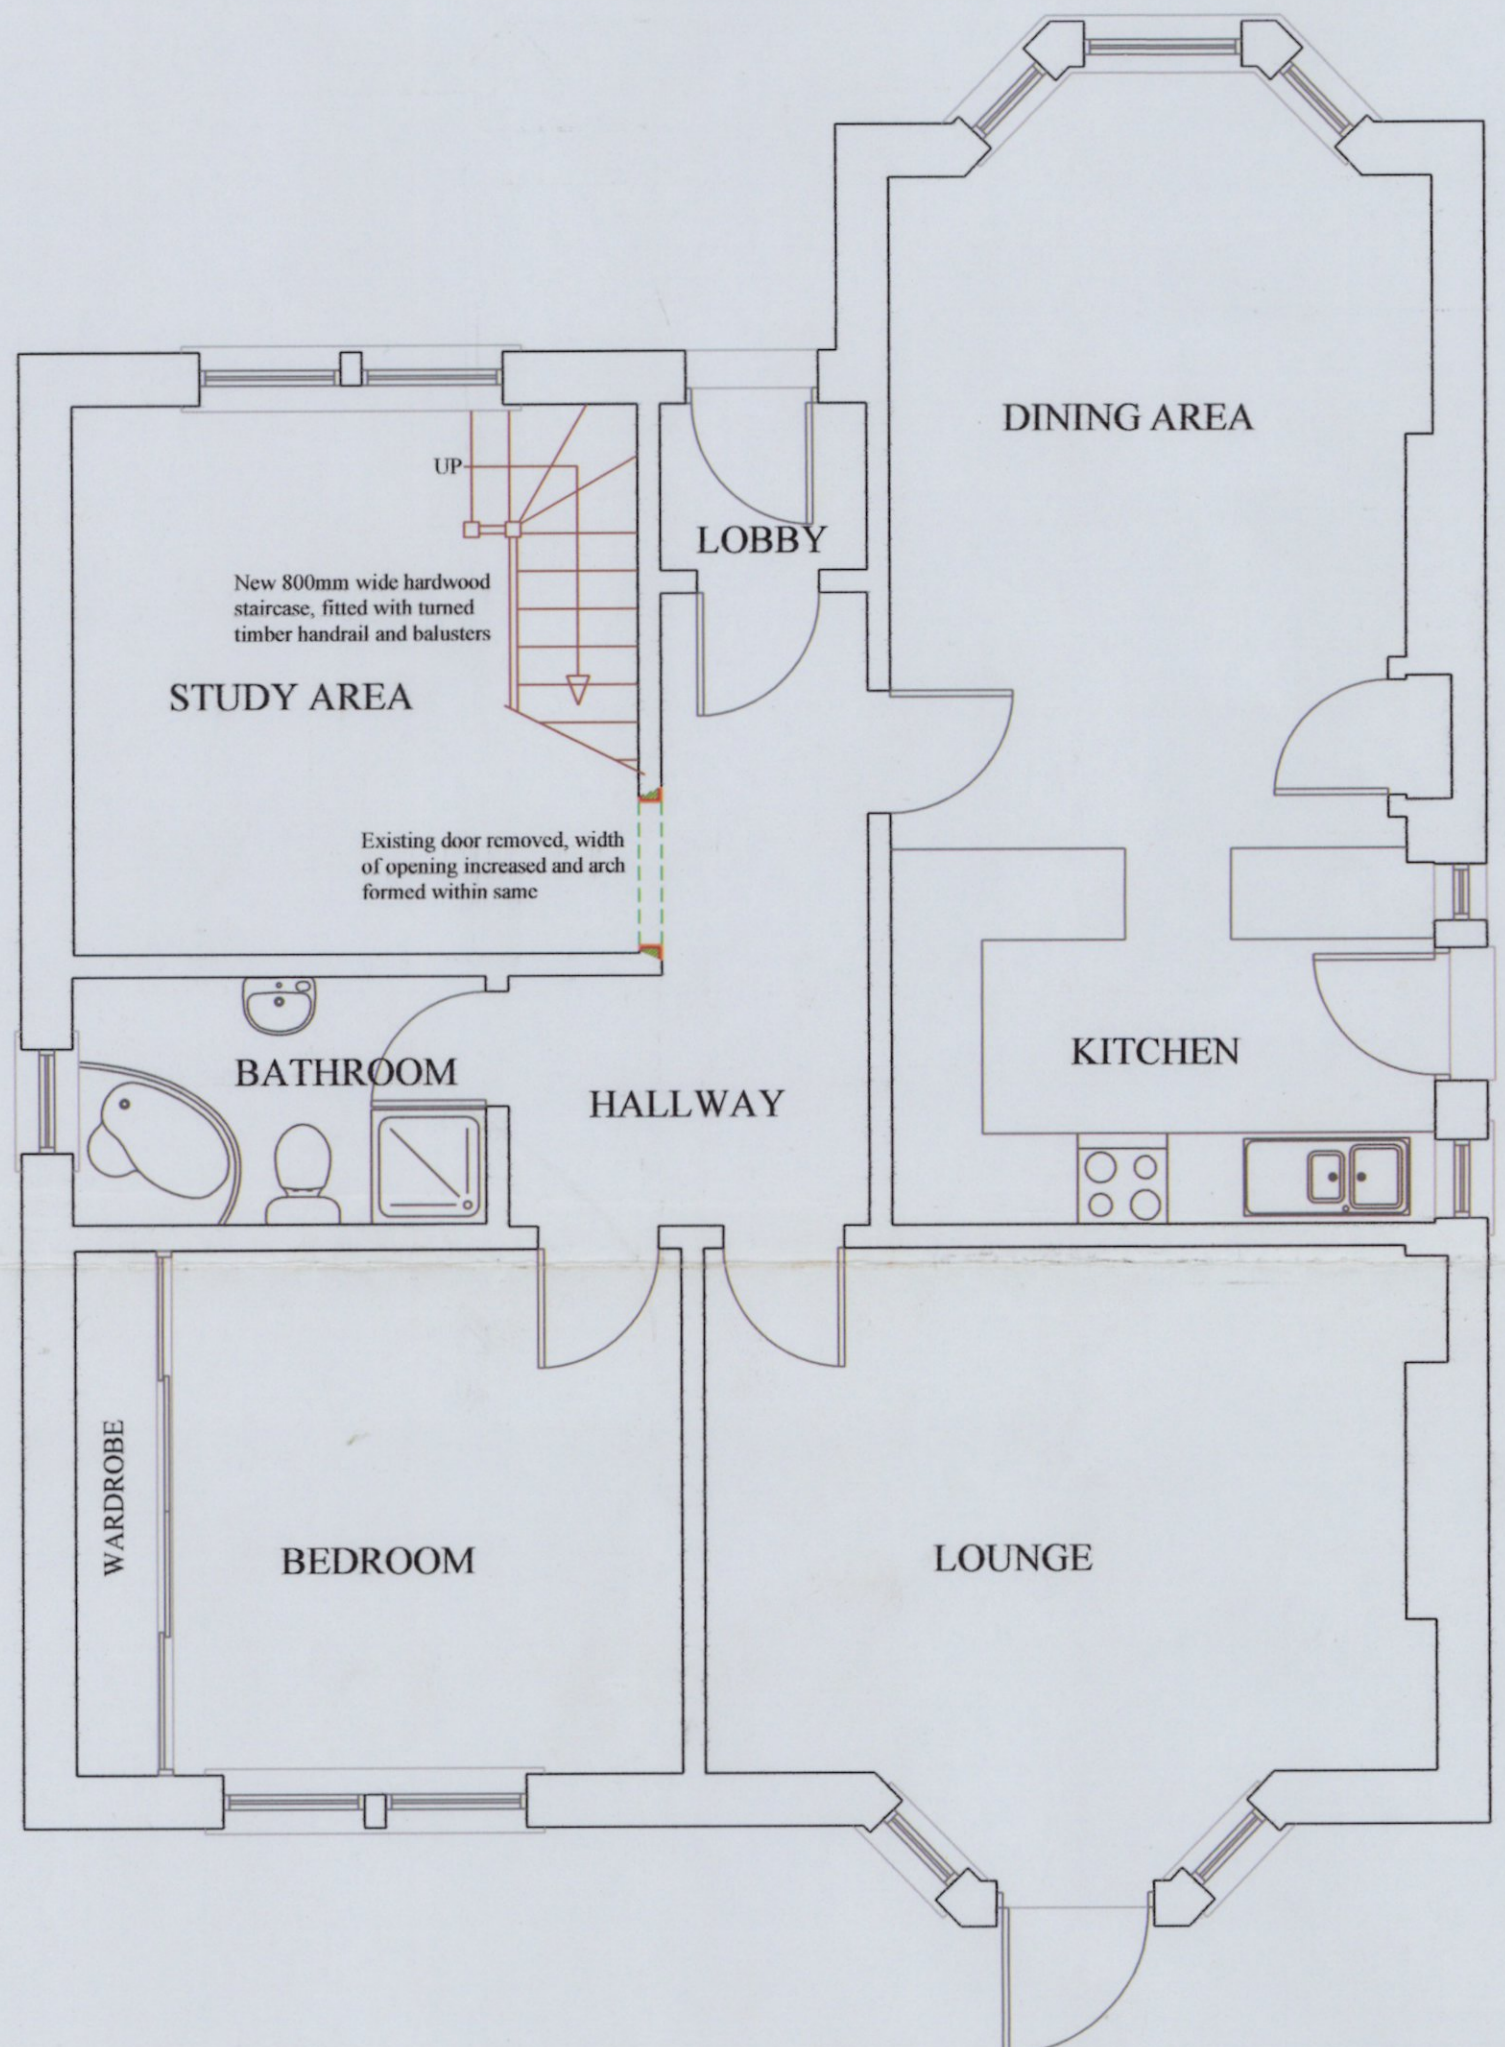

1:50 GROUND FLOOR PLAN AS PROPOSED

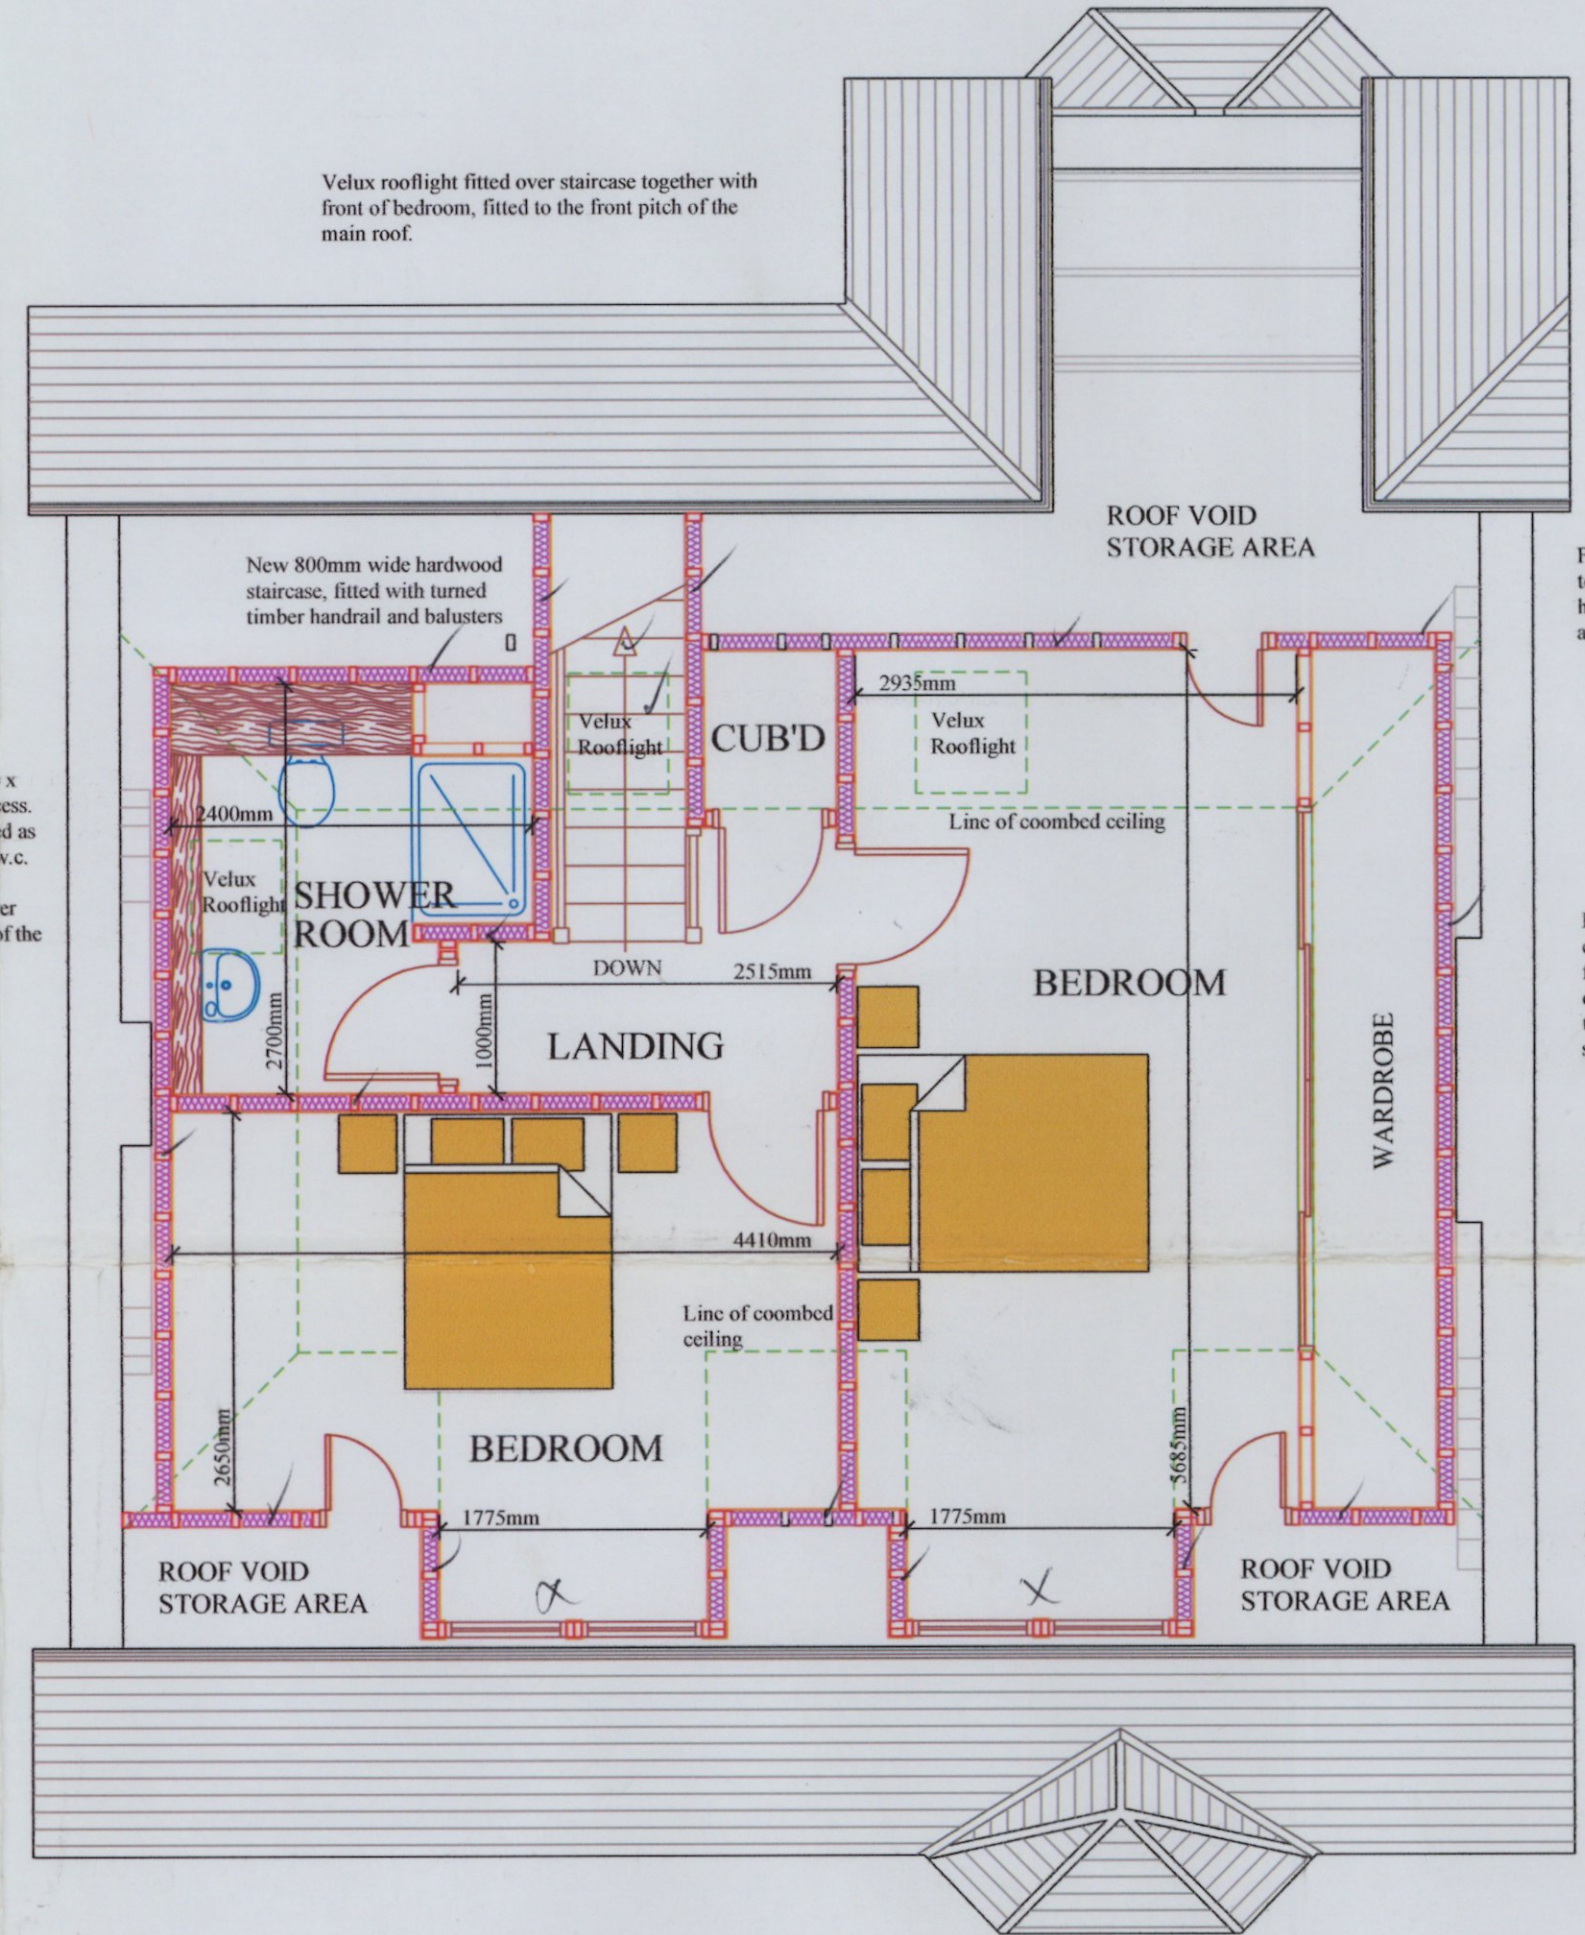

1:50 ATTIC FLOOR PLAN AS PROPOSED

Alterations to Dwelling House at  
11 Buccleugh Street, Innerleithen  
for Mr & Mrs Tulloch

---

Floor Plans as Proposed

1:50	2014 - 02	
Jan 04		