




Site Location Plan

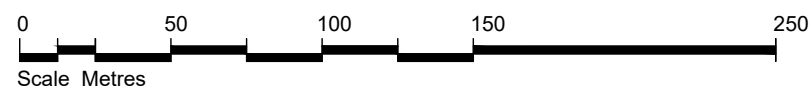

- - - Development Boundary
- Applicant Ownership Boundary

MDC
MACKENZIE DESIGN COMPANY
ARCHITECTURE

m 07496 800002
t 01896 833944
13 Leeburn View, Cardrona, Peeblesshire, EH45 9LS

john@mdc.scot
www.mdc.scot

client Mr & Mrs Hoy
project Kitchen Extension
Stanhope House, Broughton
site Location Plan

scale 1:2500
size A3
date June '22
drawn
project no. MDC-0123
drawing no. L(-1)101