




Site Block Plan

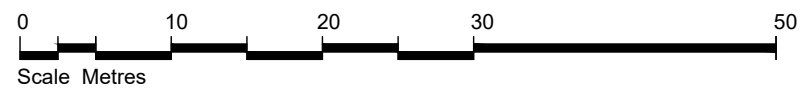

Revisions

MDC
MACKENZIE DESIGN COMPANY
ARCHITECTURE

client Mr & Mrs Hoy
project Kitchen Extension
Stanhope House, Broughton
site Location Plan

m 07496 800002 john@mdc.scot
t 01896 833944 www.mdc.scot
13 Leeburn View, Cardrona, Peeblesshire, EH45 9LS

scale 1:2500 size A3 date June '22pm drawn project no. MDC-0123 drawing no. L(-1)101