



PLAN AS PROPOSED - SCALE 1:100

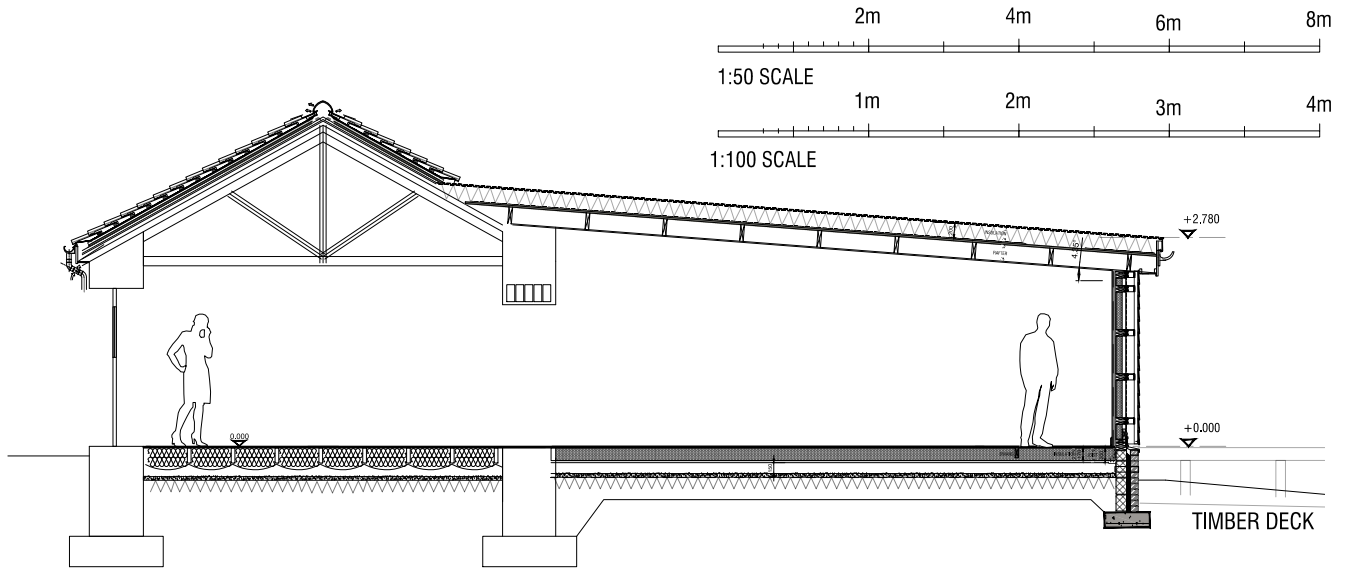

SIDE (WEST) ELEVATION AS PROPOSED - SCALE 1:100

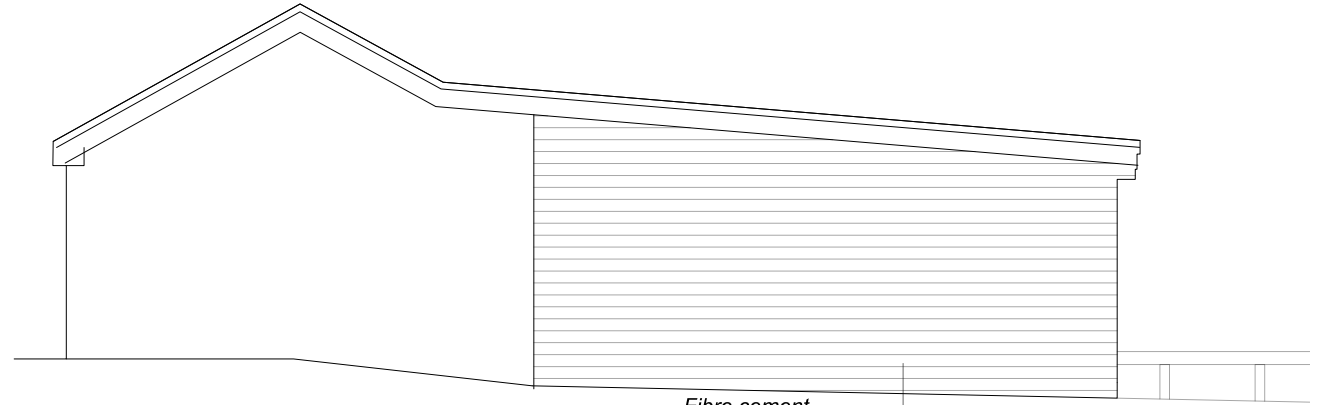

Fibre cement shiplap cladding ie Cedral or similar

IMPORTANT NOTE: THESE/THIS DRAWING(S) HAVE BEEN PRODUCED EXCLUSIVELY FOR STATUTORY APPROVAL PURPOSES (BLDG. WARRANT ONLY) AND SHOULD NOT BE USED FOR CONSTRUCTION CONTRACTOR TO DEVELOP PROPOSALS FOR CONSTRUCTION SERIES INFORMATION/DRAWINGS

b	timber deck clarified	24.01.24
rev	description	date



REAR (SOUTH) ELEVATION AS PROPOSED - SCALE 1:100

- PLANNING
- BUILDING WARRANT
- COSTING

Project
 PROPOSED EXTENSION AT 68 CARNWATH ROAD,
 CARLUKE
 ML8 4DP
 FOR Mr S NOON
 PLANS, ELEVATIONS AND SECTIONS
 AS PROPOSED
 drawn by: -- date: -- scale: 1:100 [A3]
 AS NOTED
 drawing number: **039_001_004**
 project no. 039_001 revision b