





PLAN AS PROPOSED - SCALE 1:100

Single ply or reinforced bituminous flat roof

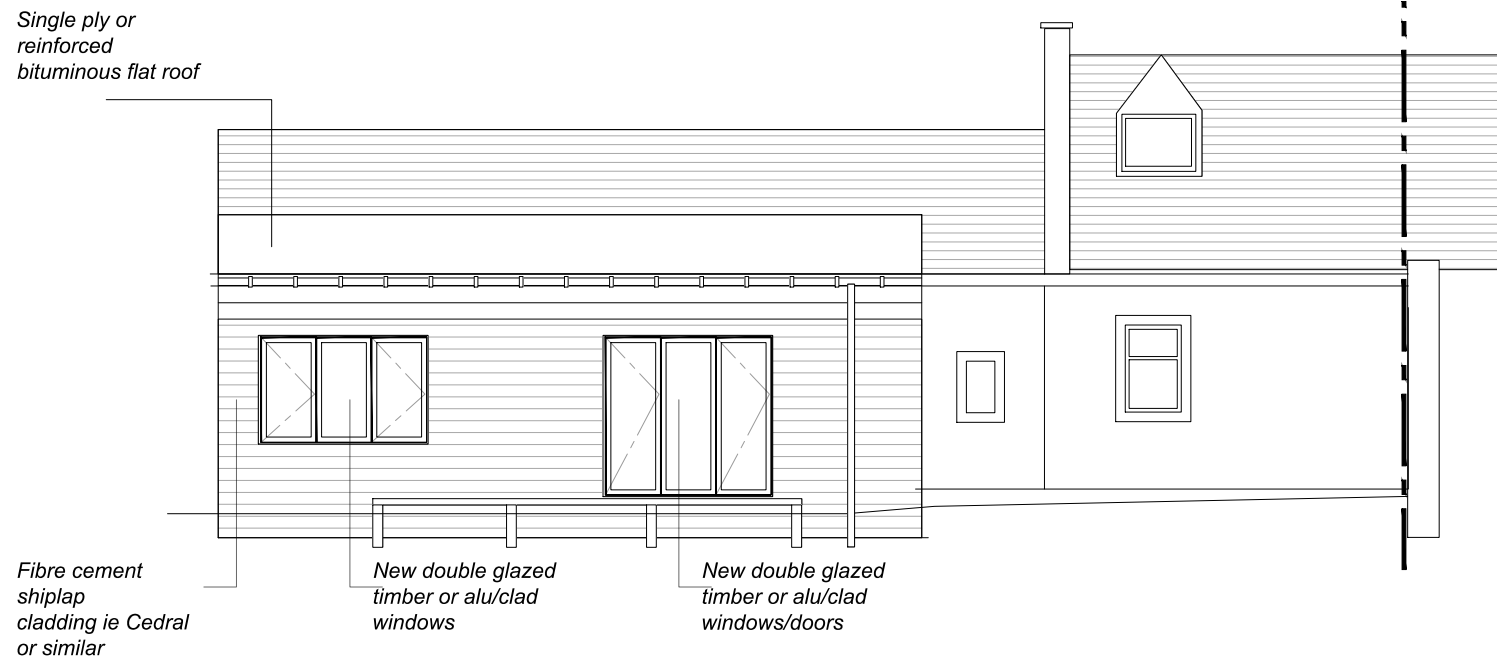


REAR (SOUTH) ELEVATION AS PROPOSED - SCALE 1:100

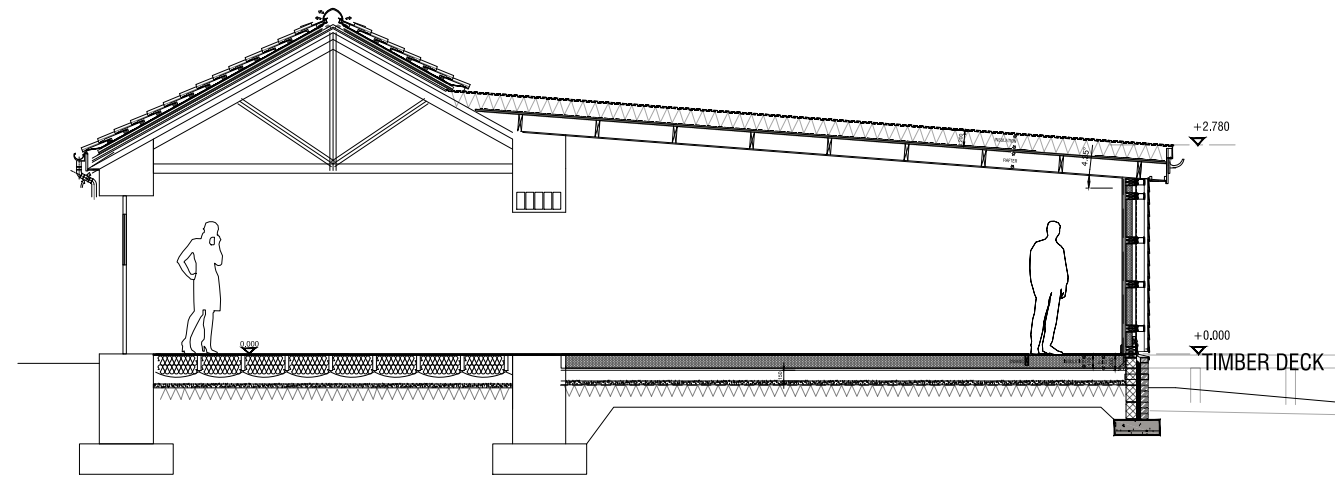


SIDE (WEST) ELEVATION AS PROPOSED - SCALE 1:100

Fibre cement shiplap cladding ie Cedral or similar

rev	description	date

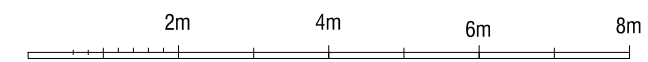

1:100 SCALE

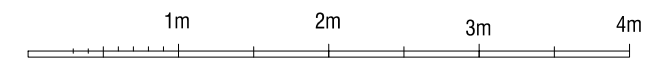

1:50 SCALE

IMPORTANT NOTE: THESE/THIS DRAWING(S) HAVE BEEN PRODUCED EXCLUSIVELY FOR STATUTORY APPROVAL PURPOSES (BLDG. WARRANT ONLY) AND SHOULD NOT BE USED FOR CONSTRUCTION CONTRACTOR TO DEVELOP PROPOSALS FOR CONSTRUCTION SERIES INFORMATION/DRAWINGS

- PLANNING
- BUILDING WARRANT
- COSTING

Project
 PROPOSED EXTENSION AT 68 CARNWATH ROAD,
 CARLUKE
 ML8 4DP

FOR Mr S NOON

PLANS, ELEVATIONS AND SECTIONS
 AS PROPOSED

drawn by	date	scale
--	--	1:100 [A3] AS NOTED

drawing number
039_001_004

project no.	revision
039_001	--