


**LOCATION PLAN
NOT TO SCALE**

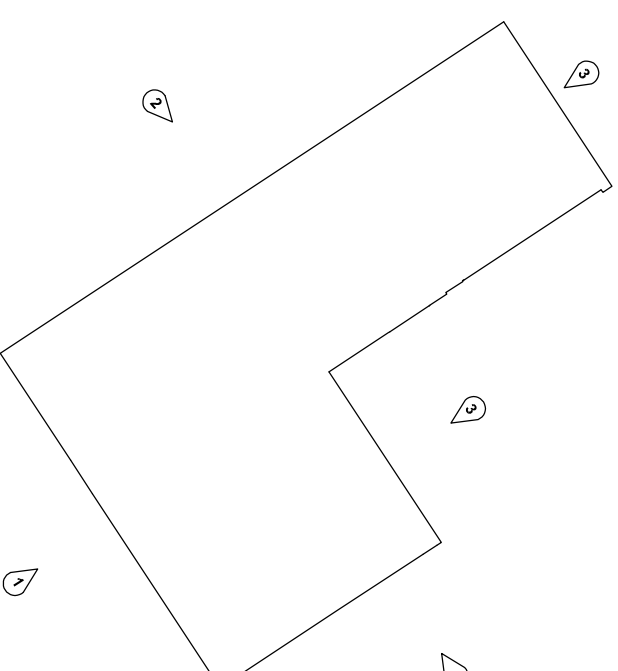

NOTES

1 M Scott Architectural Designs Ltd
The drawing and its intellectual content are the property of M Scott Architectural Designs Ltd and is issued on the condition that it is not reproduced, stored in a retrieval system or made available in any form without prior written consent from the owner.

BUILDING REGULATIONS
The design and construction of the relevant Building Regulations and all statutory notices are to be given to the chosen Building Control at the appropriate stages of the project.


CDM
All design and construction is to be in accordance with the Construction, Design and Management Regulations 2015.

DESIGN CRITERIA
All of the contractor's works on site are to comply with the relevant Building Regulations, the Building Standards and the Local Authority's Design-Guide, including Building Control and Planning Departments.


DIMENSIONS
Please note, all dimensions on the drawing are shown in millimeters, unless otherwise stated and should be checked prior to any works on site. It is the responsibility of the contractor to verify the dimensions to notify the designers of any discrepancies of the walls and general layouts. No construction dimensions are to be scaled from this drawing.

MATERIALS
Please note, all the materials specified and the construction details shown, are not to be changed without the prior written consent of the design agent, as any changes may have a detrimental effect on the designed/required carbon emissions of the structure as designed.

Elevation 1 (UNCHANGED) @ 1/100

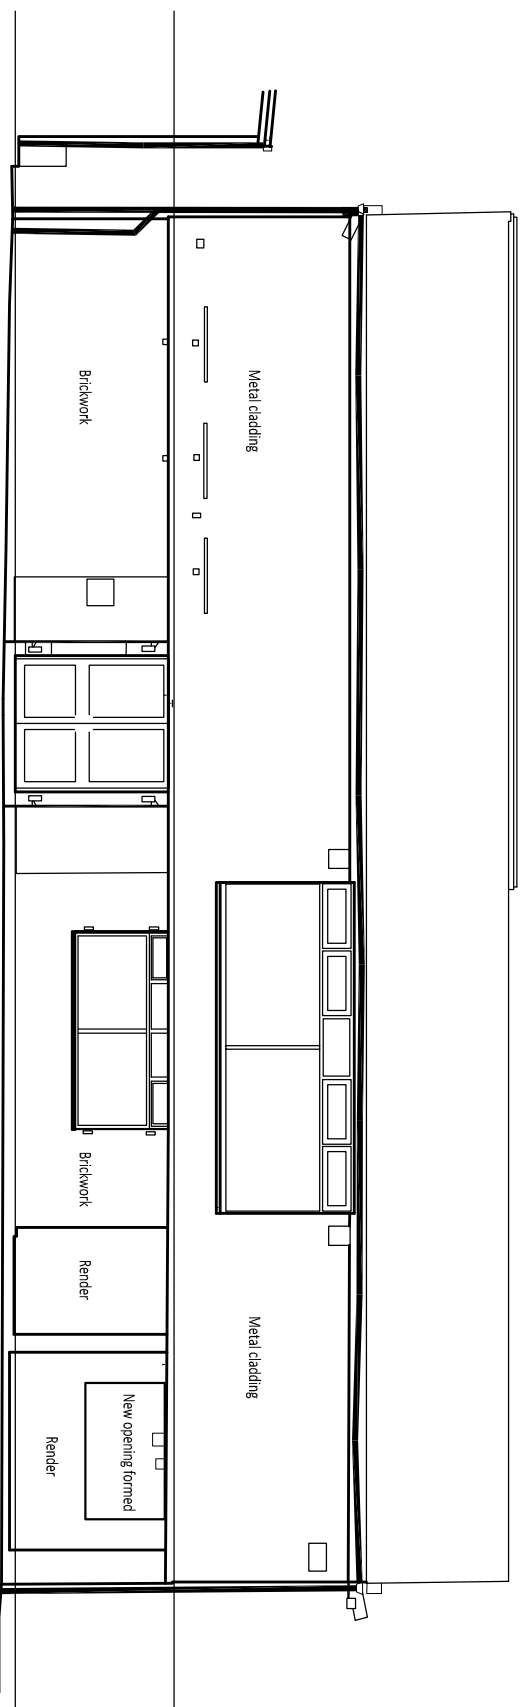

Elevation 2 @ 1/100

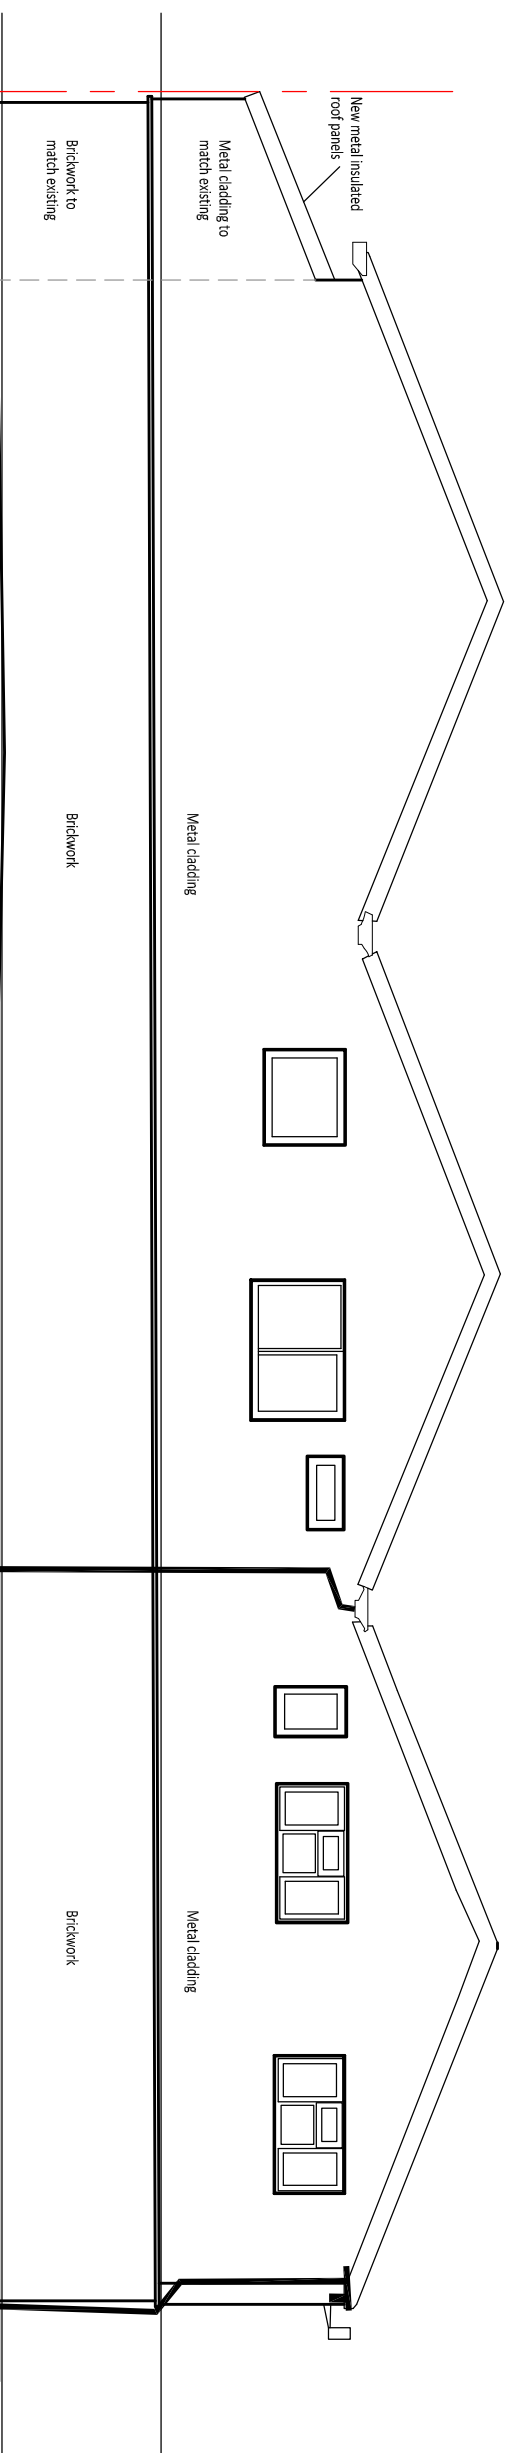

Scale: 1:100

Address: Layden Road Stevenage SG1 2BP			
Drawing Size	A3		
Scale	1/100		
Drawn by	MS		
Job No.	1028		
Work Stage	Planning		
Drawing No.	PL05		
Rev.	Description	Date	Drawn by
Elevations 1 & 2 As Proposed			