

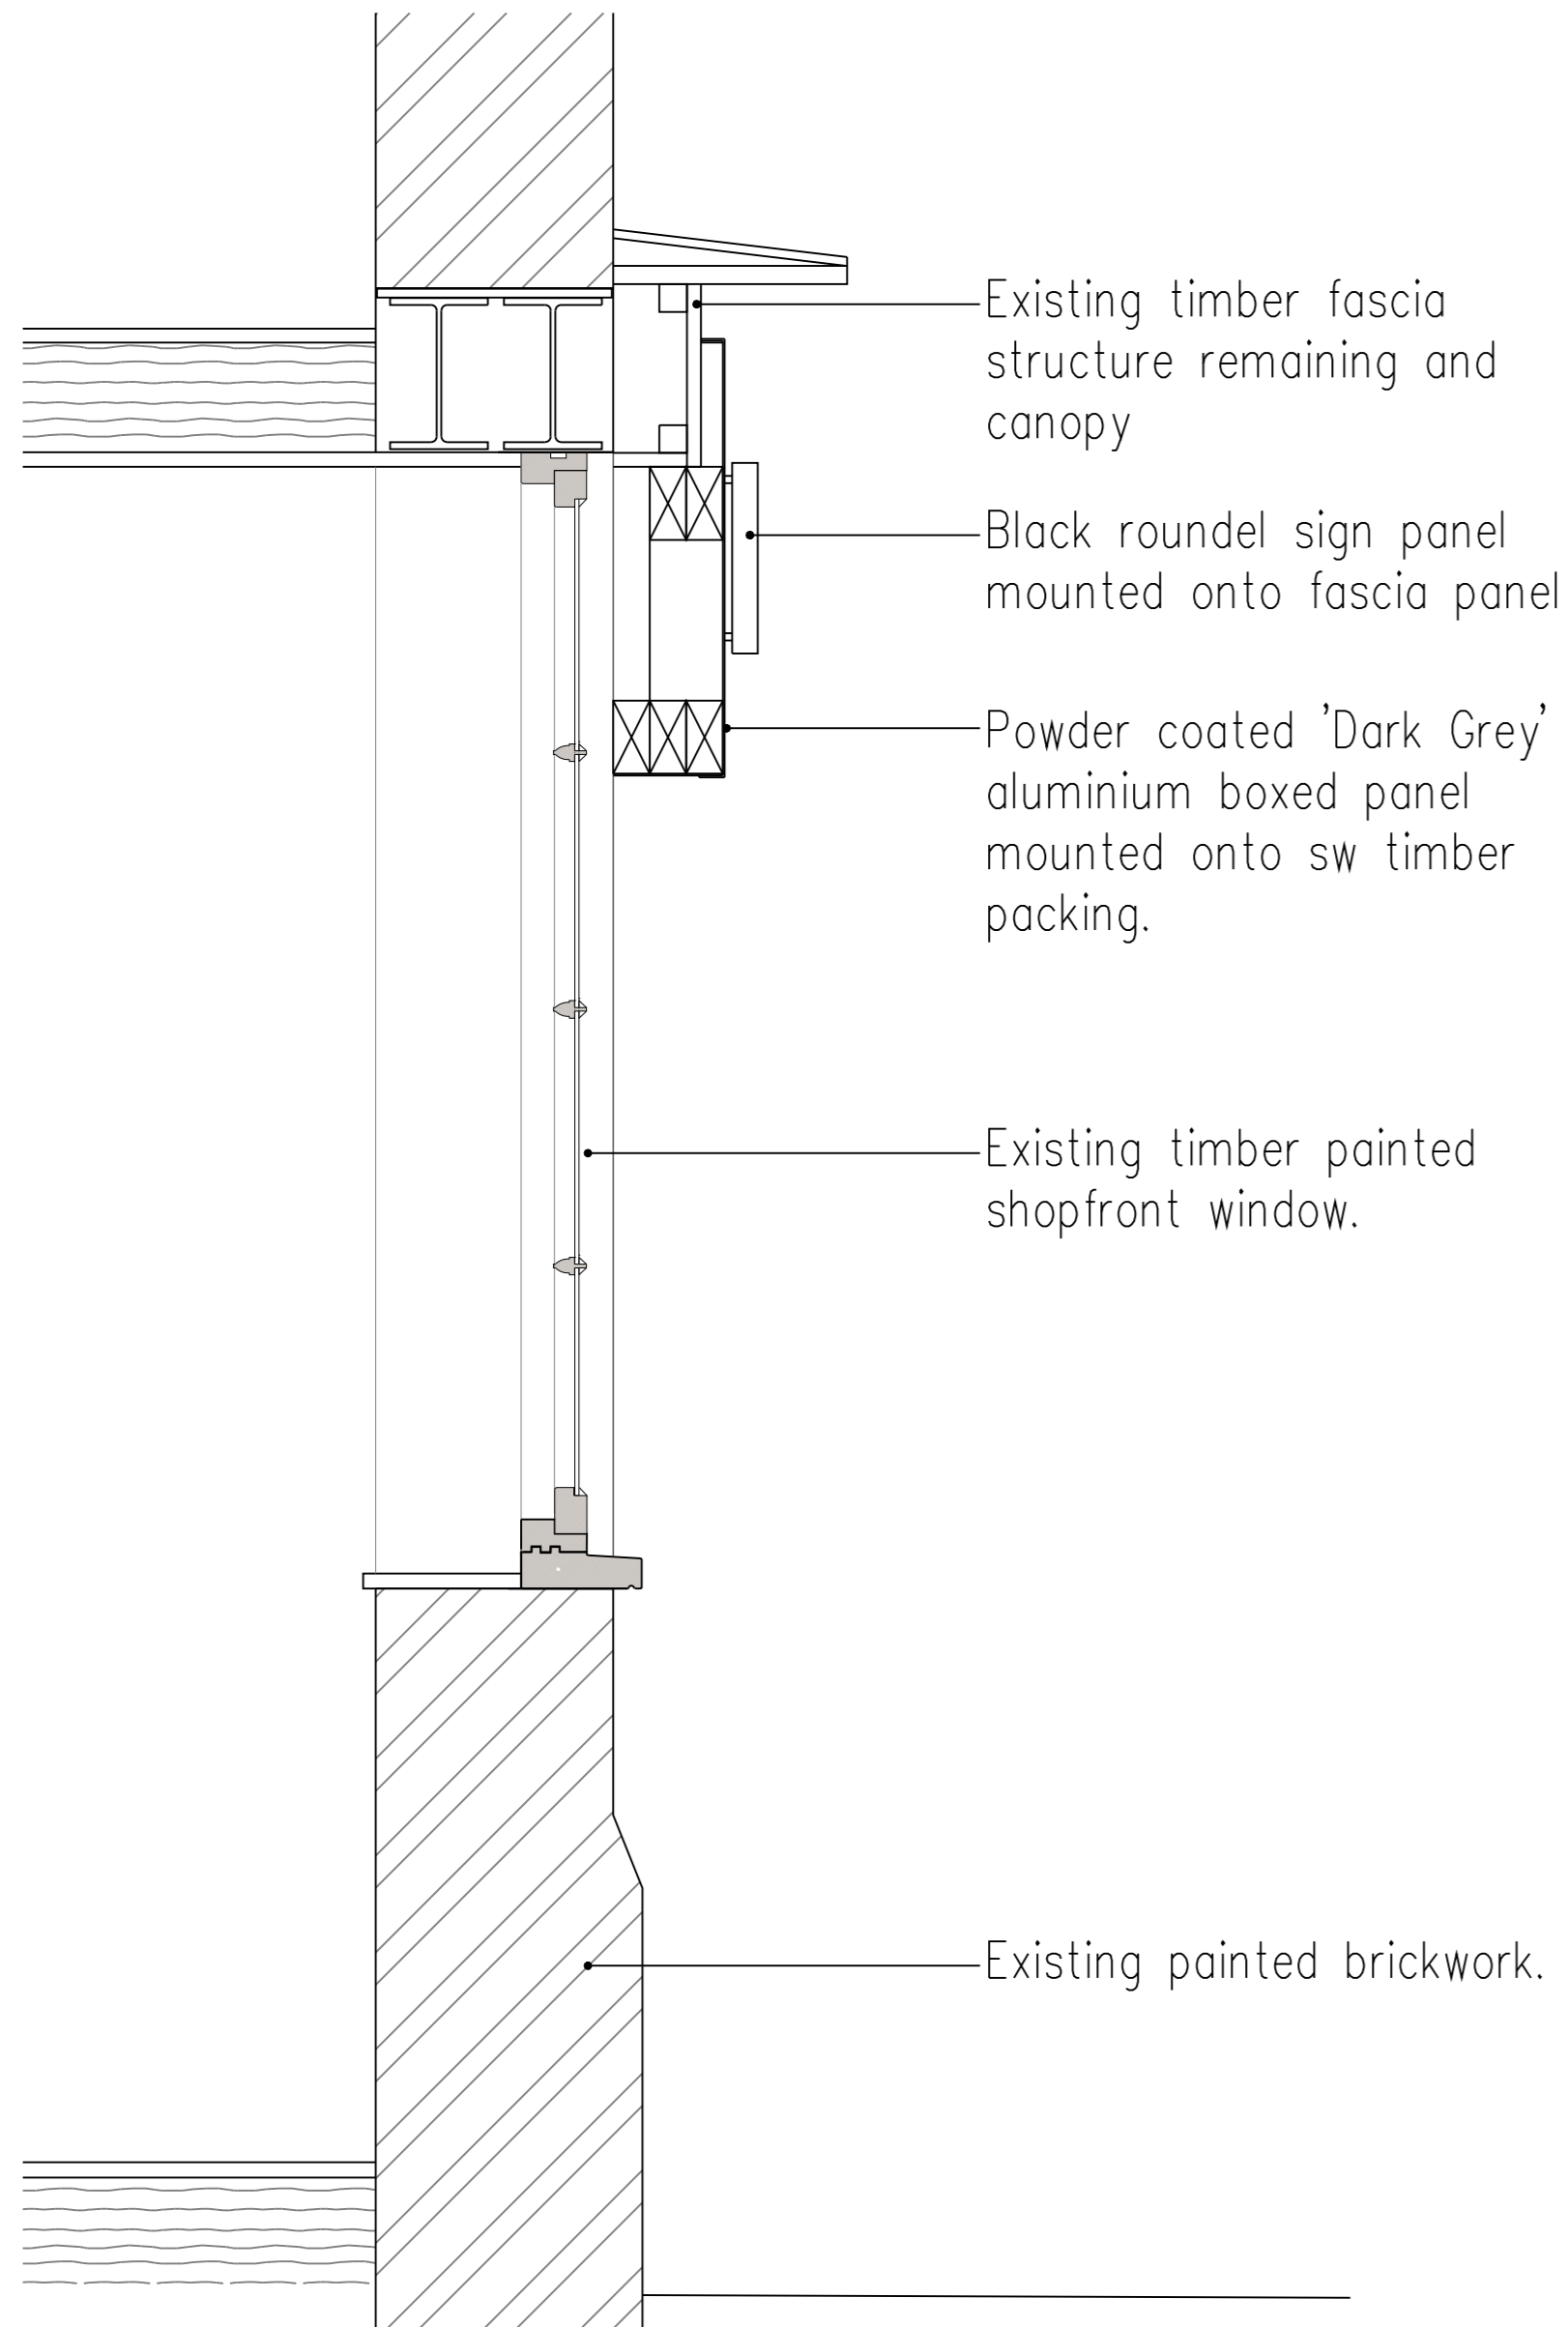



© This drawing remains the property and copyright of Walkegore consultants limited. do not scale from this drawing. only use physical dimensions indicated. all dimensions and info indicated to be checked on site prior to any work commencing. report any discrepancies to walkegore consulting ltd in the first instance.

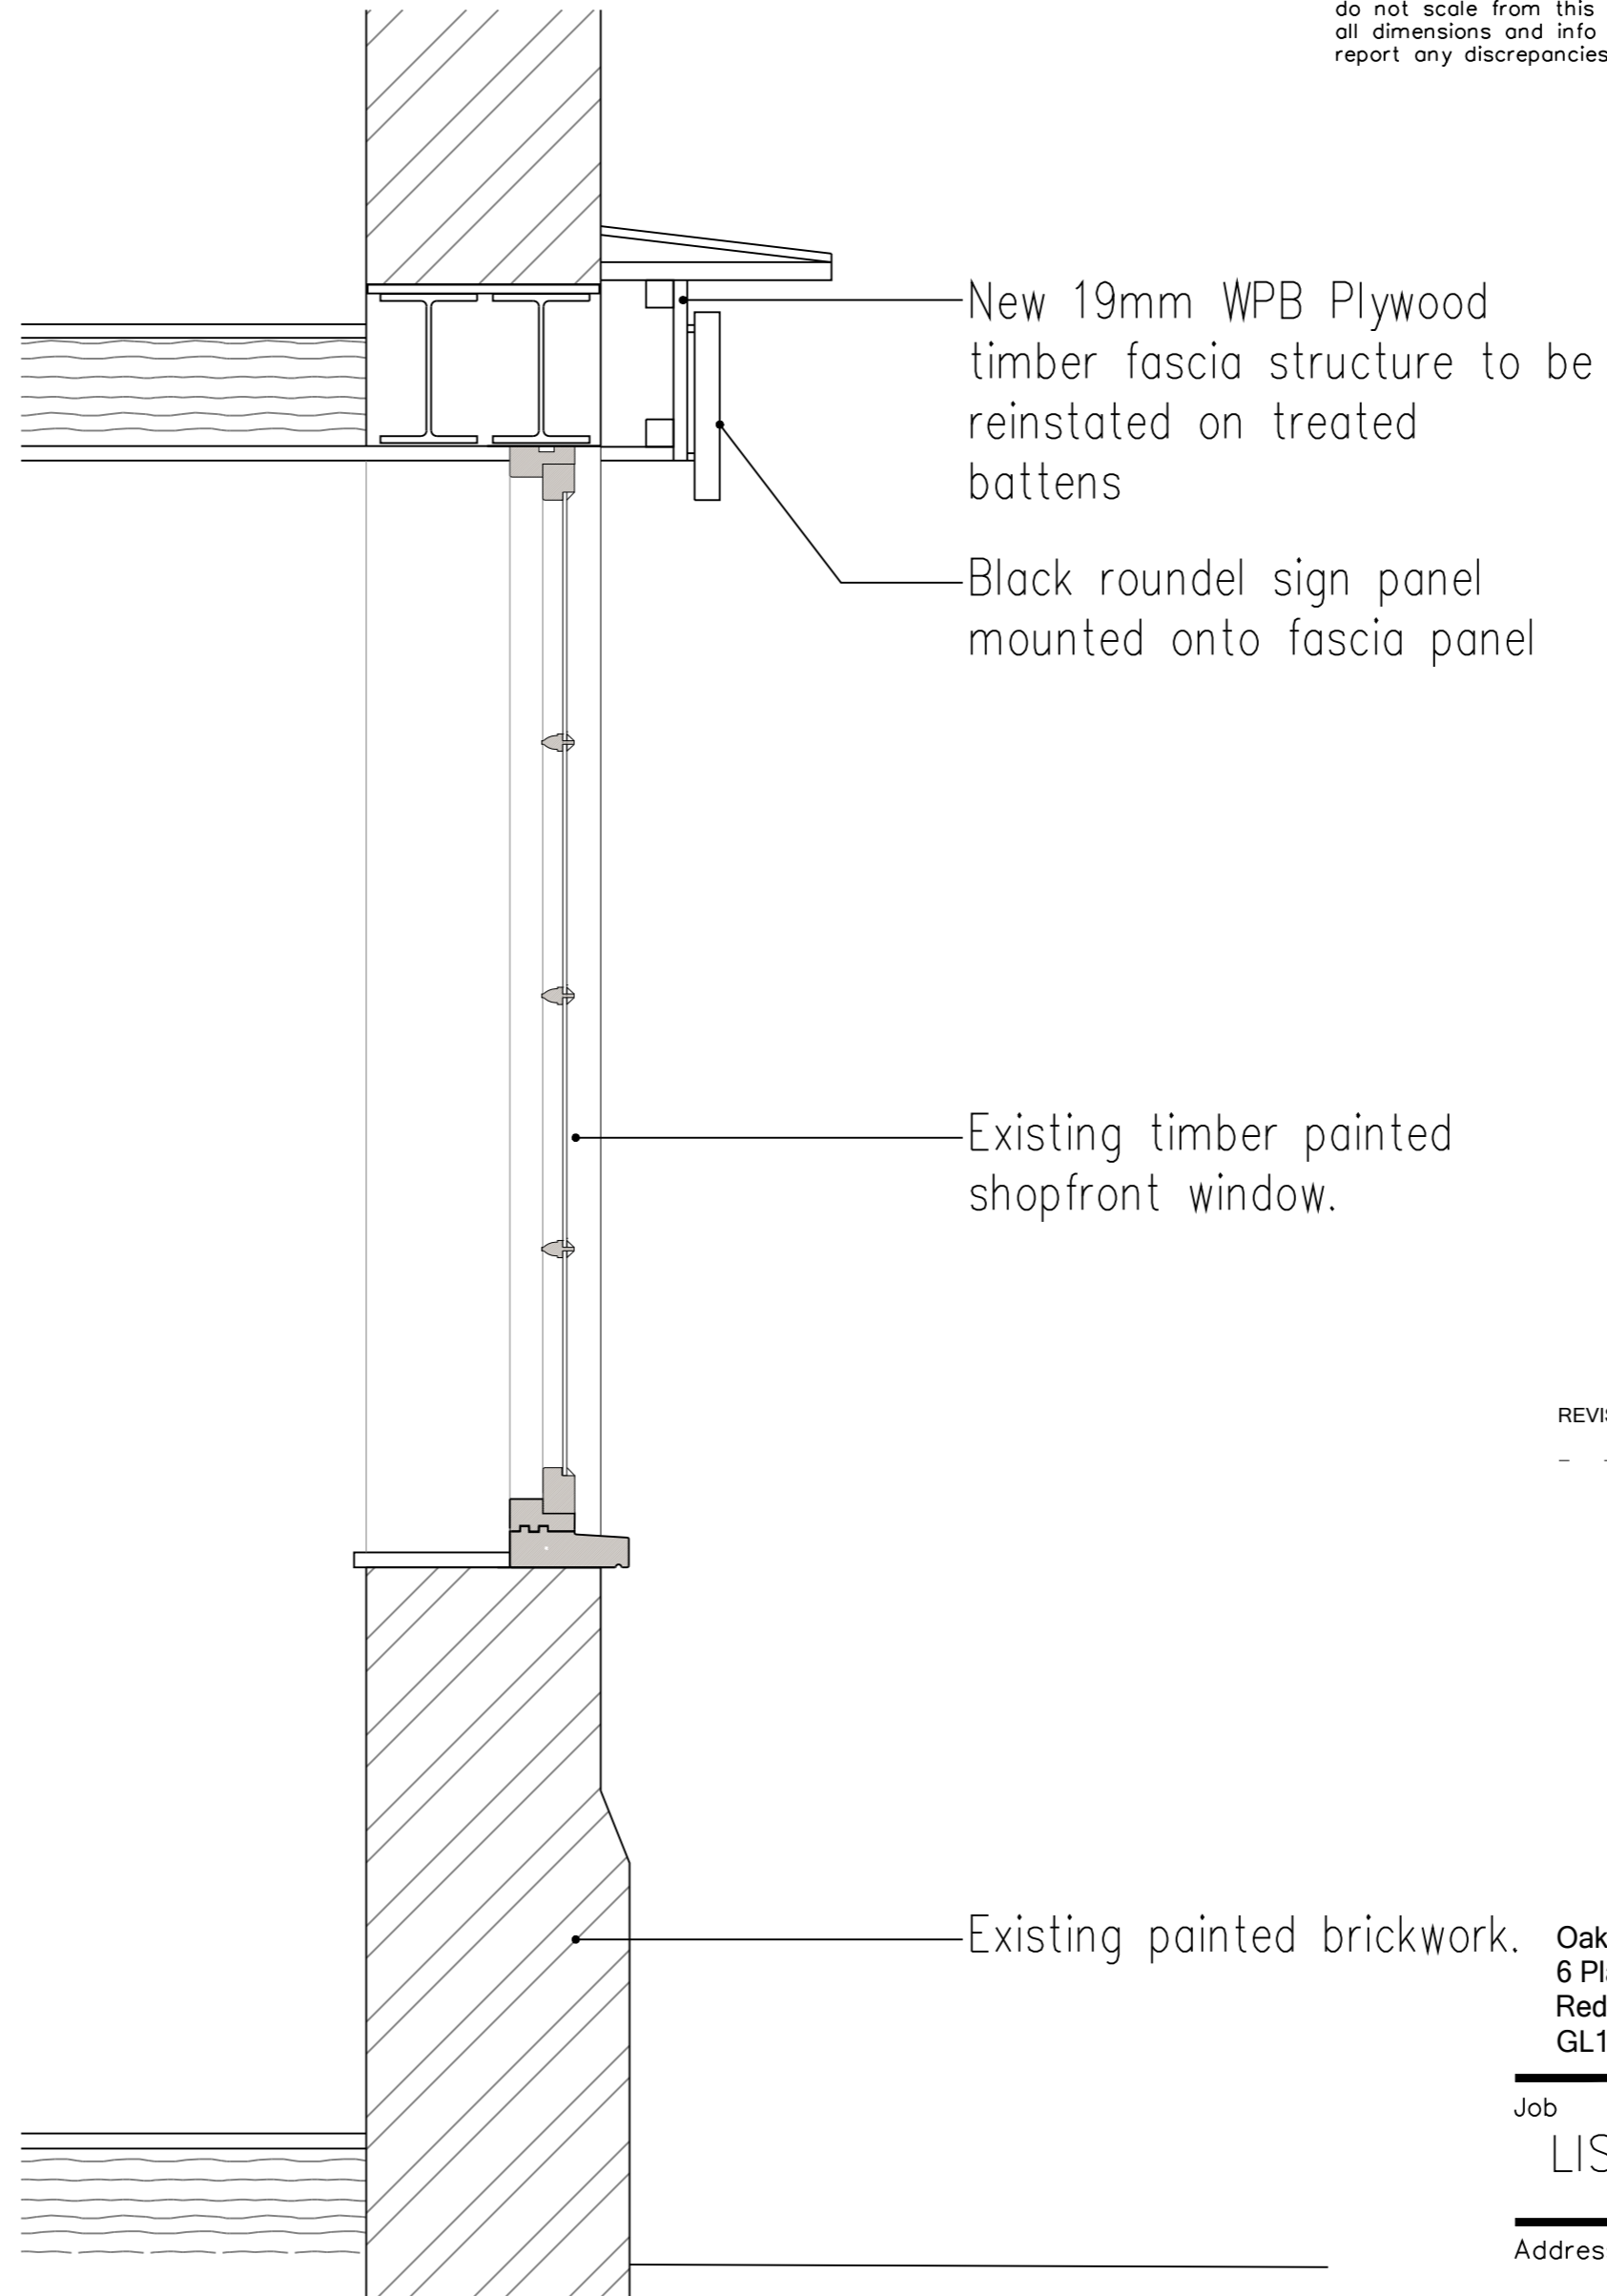

Current Section 'thro' Shopfront

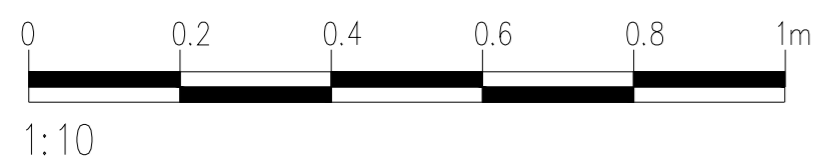

Proposed Section 'thro' Shopfront

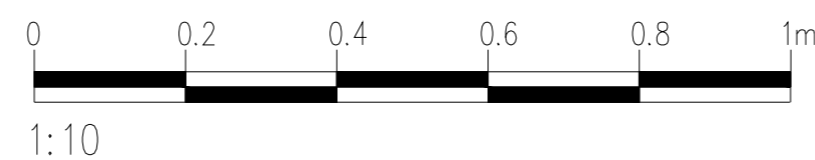

REVISIONS



Oakview  
6 Playley Green,  
Redmarley, Gloucestershire.  
GL19 3NB

01531 650361.t  
07572699204 .m  
pete@walkegore.co.uk .e  
walkegore.co.uk .w

Job  
LISTED BUILDING SHOPFRONT SIGNAGE

Address  
50 HIGH STREET  
TEWKESBURY  
GLOUCESTERSHIRE

Drawing  
SECTION THROUGH SHOPFRONT

Date  
JUN 22

Scale  
1:10

Job No.  
WGC1173-02A