



1:10 Elevation

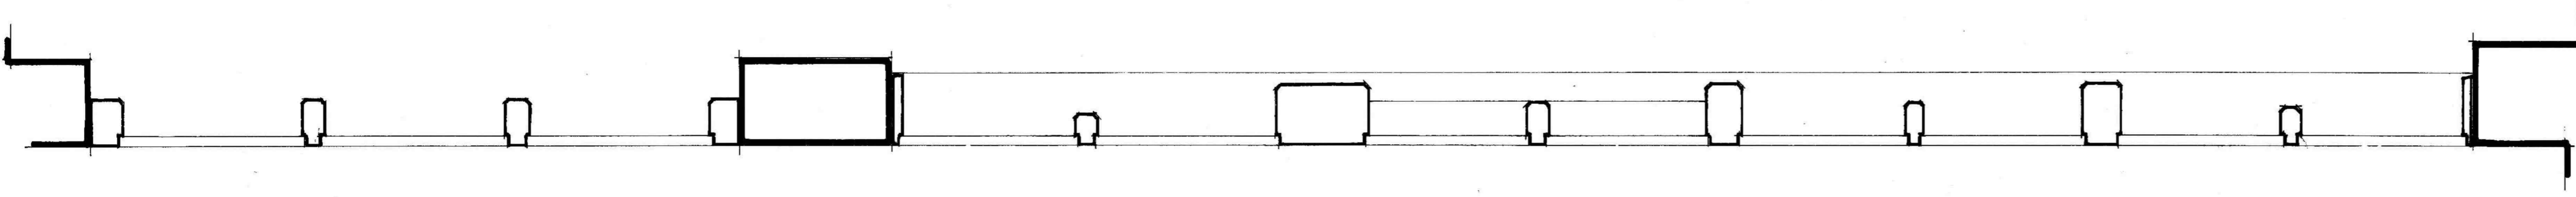

1:10 Plan

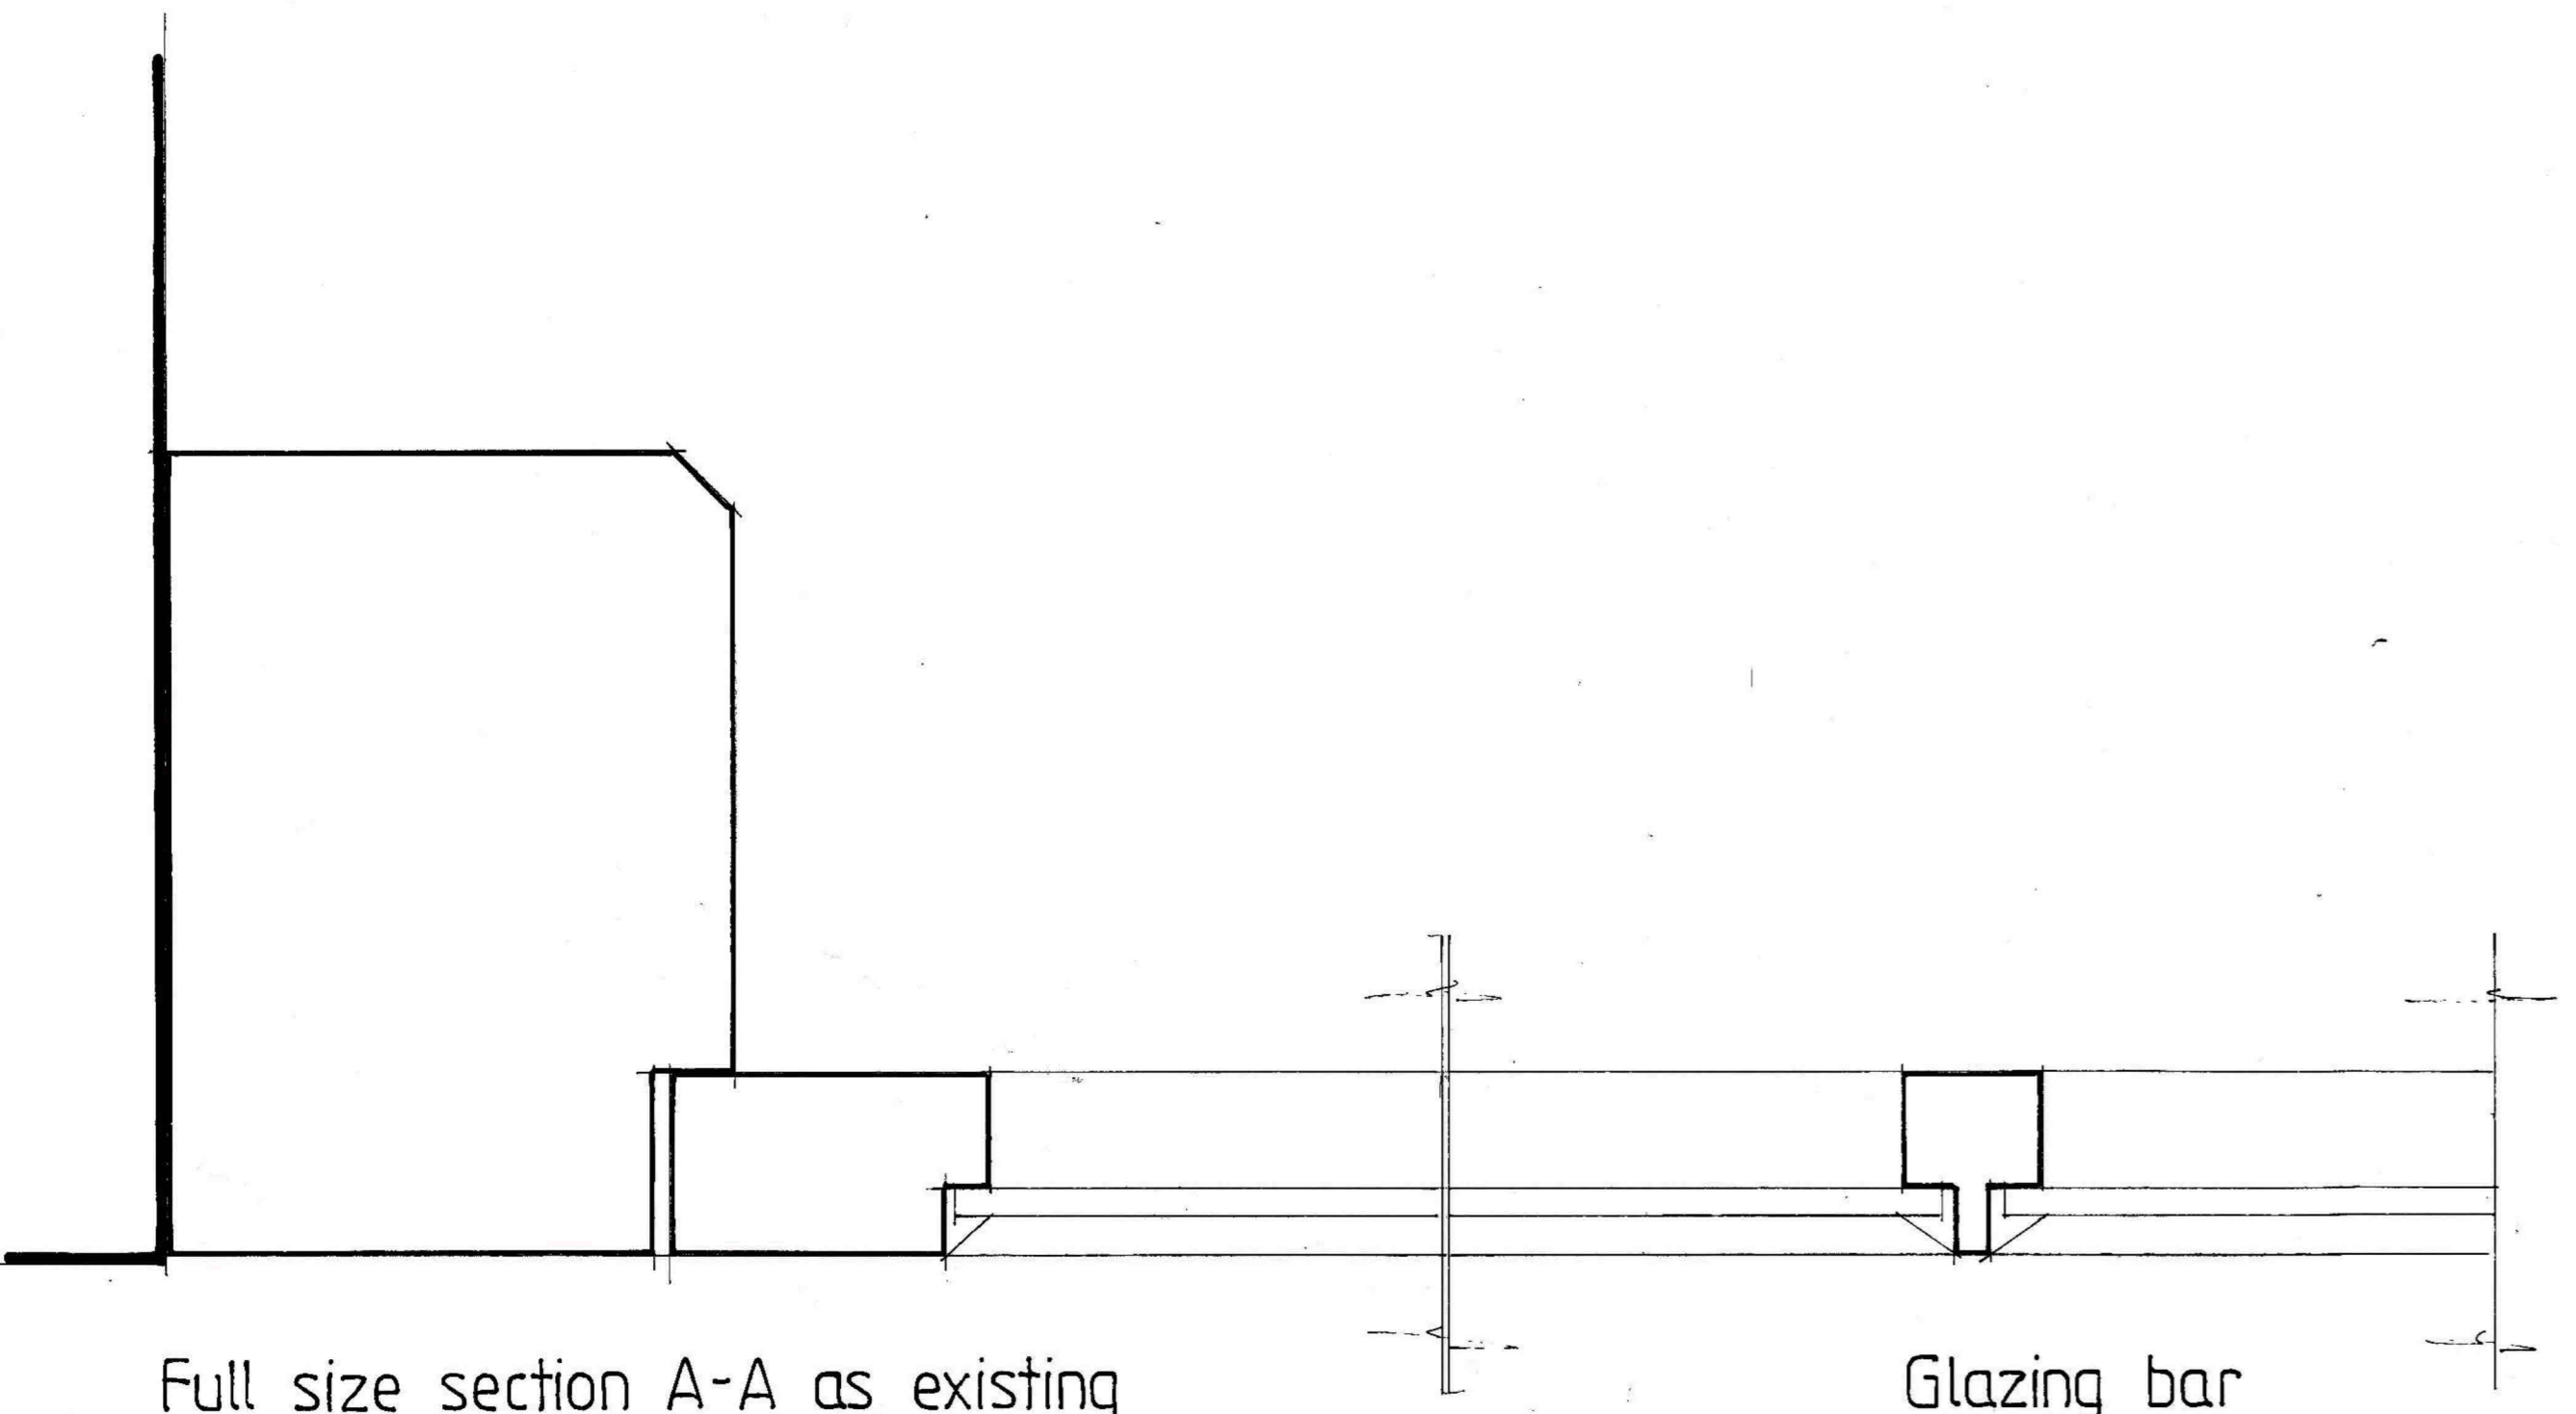

Full size section A-A as existing

Glazing bar

Goddards Green, Cranbrook


Kitchen window range

Scale: full size & 1:10 at A1


Drwg.: GGC/0124/0

Drwg. by: T. Ellis January 2024 Tel. [REDACTED]

1:10 Scale bar:

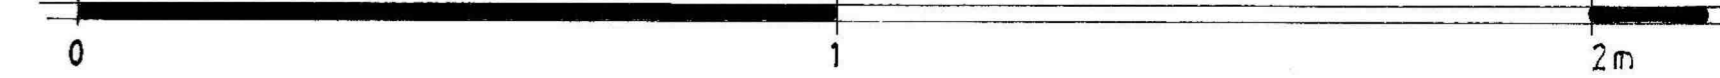

1:1 Scale bar:

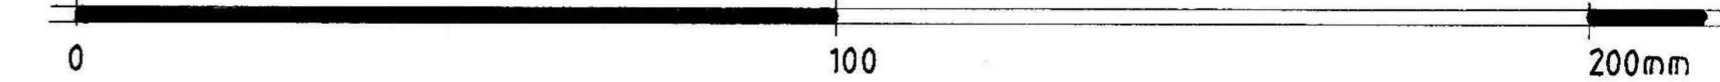

Scan