



Full size section A-A as existing

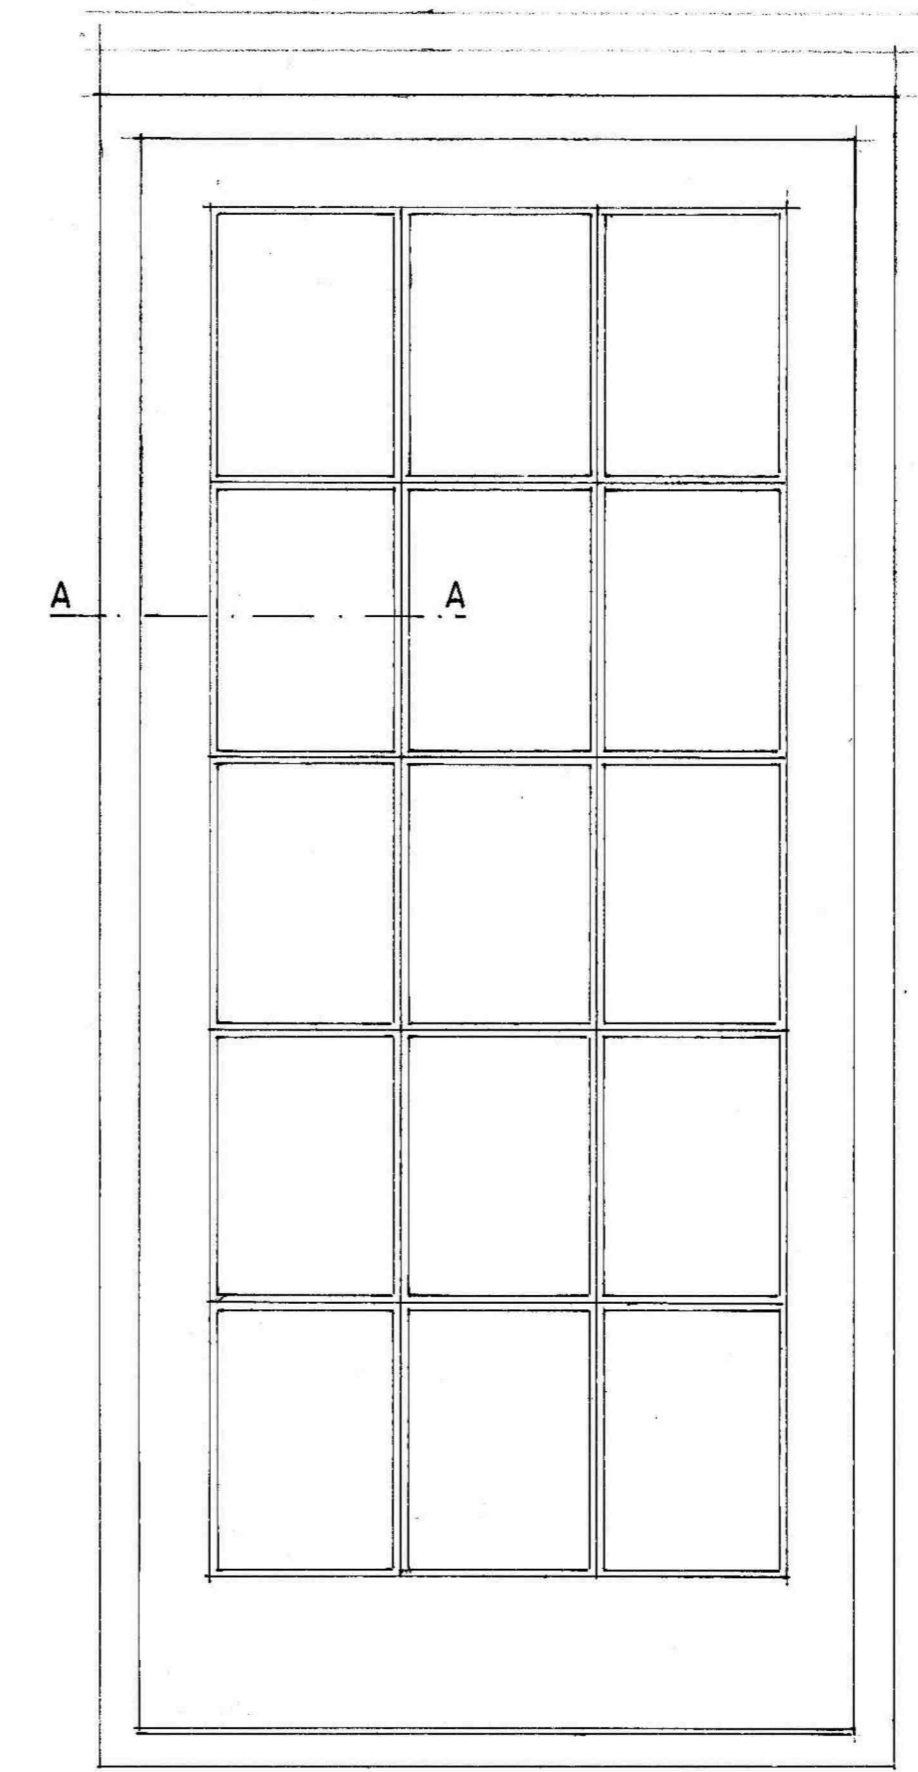

1:10 Elevation as existing

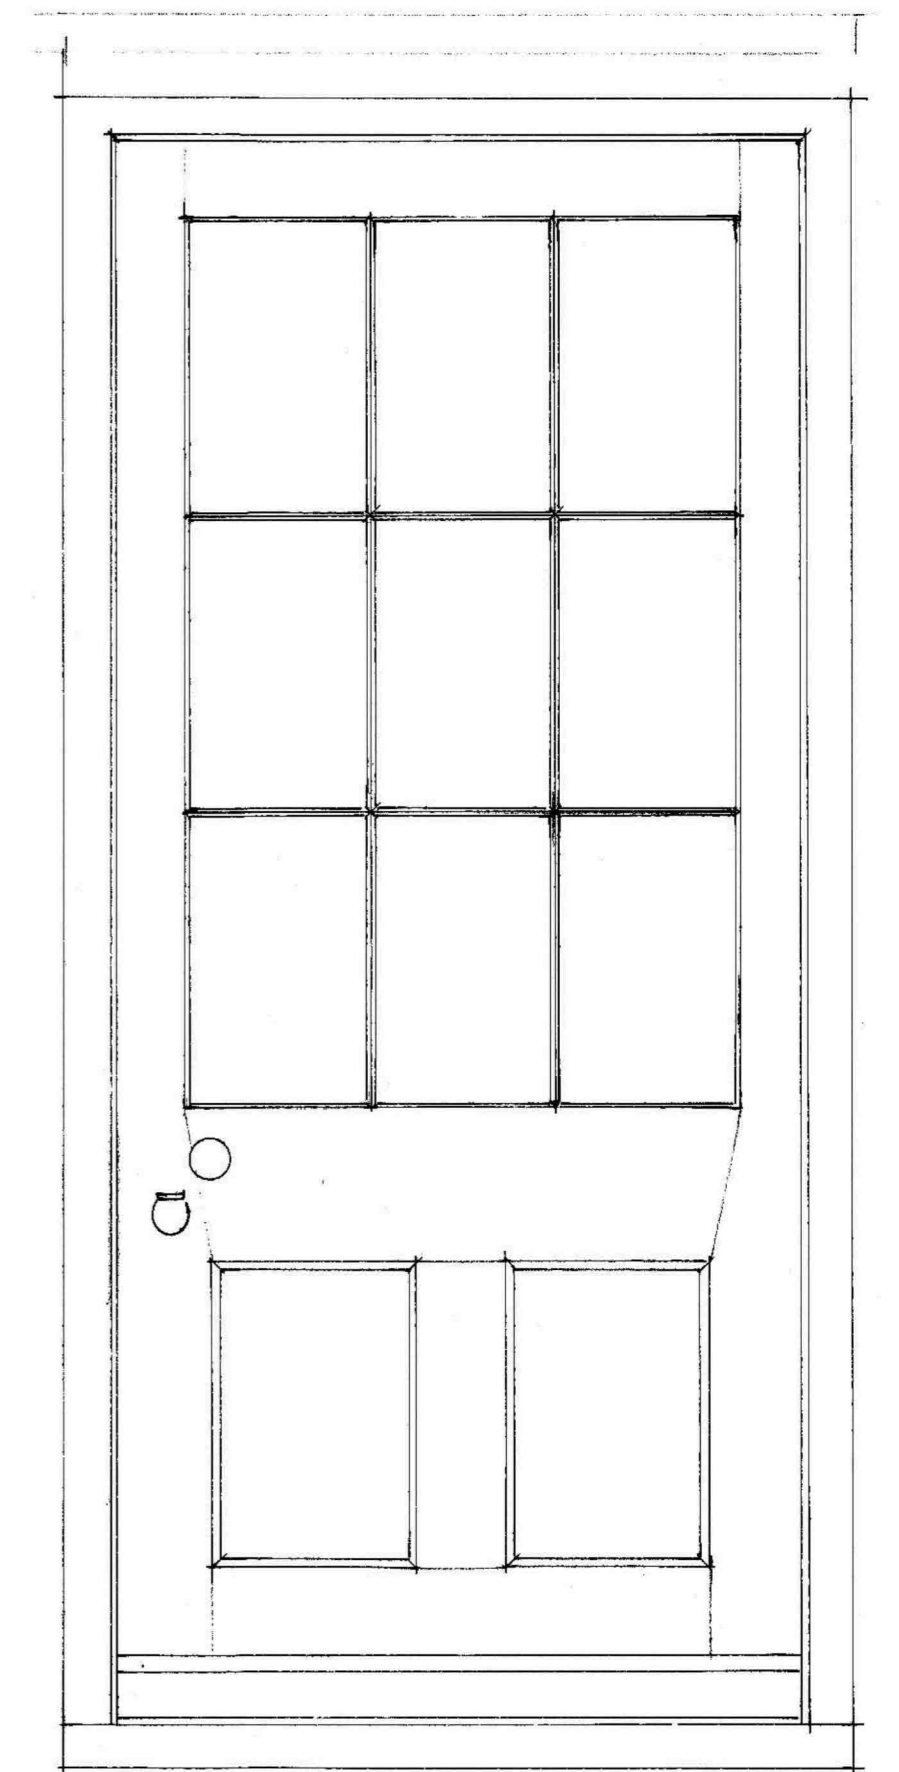

1:10 Elevation as proposed

Goddards Green, Cranbrook

South-west elevation glazed door

Scale: full size & 1:10 at A1

Drwg.: GGC/0124/03

Drwg. by: T. Ellis January 2024 Tel. [REDACTED]

Jan

1:10 Scale bar:



1:1 Scale bar:

