

Mr Grant Shiells
 6 Union Road,
 Linlithgow.
 Proposed Elevations and Detail





POLLOCK HAMMOND LTD
ARCHITECTS AND CONSERVATION CONSULTANTS
 GRANGE WEST, LINLITHGOW, WEST LoTHIAN, EH49 7RH
 tel. 01506 847829
 email - mail@pollockhammondarchitects.co.uk
 www.pollockhammondarchitects.com

S113
 EW02

rev C

- A) 8-03-21; Boundary line added
- B) 29-01-24; Drawing altered to show new entrance door
- C) 08-02-24; Dimensions added

1:100 @ A3 JG 01/21

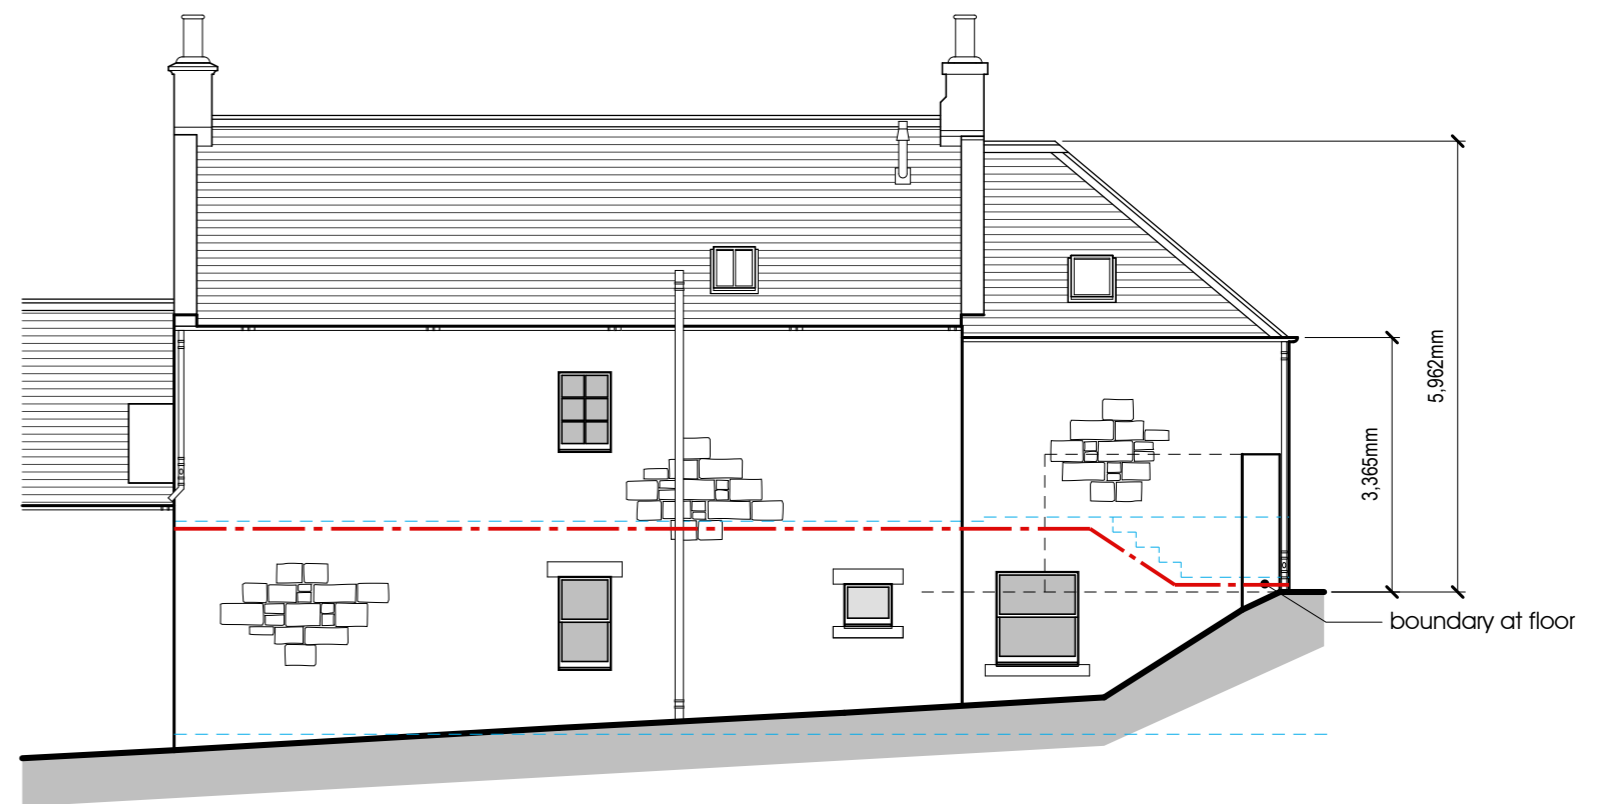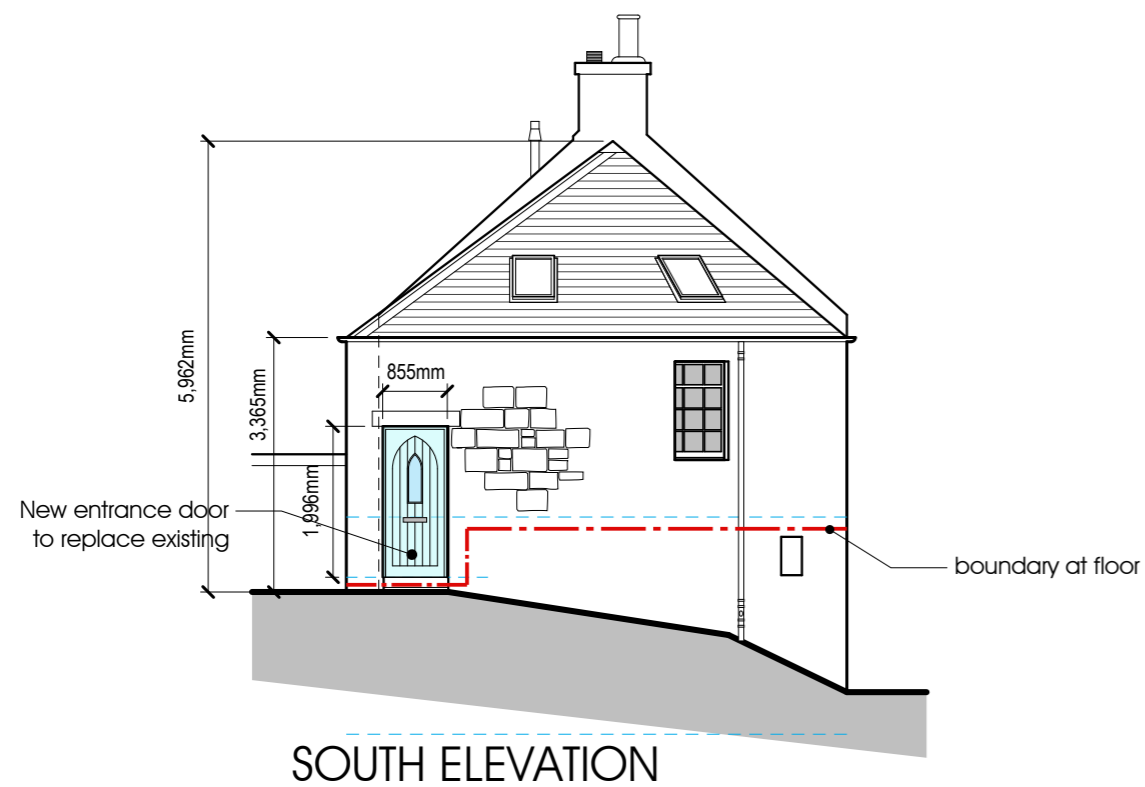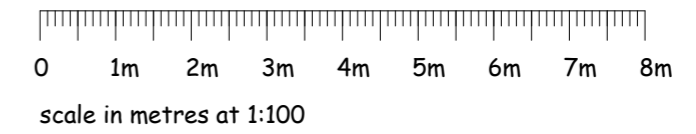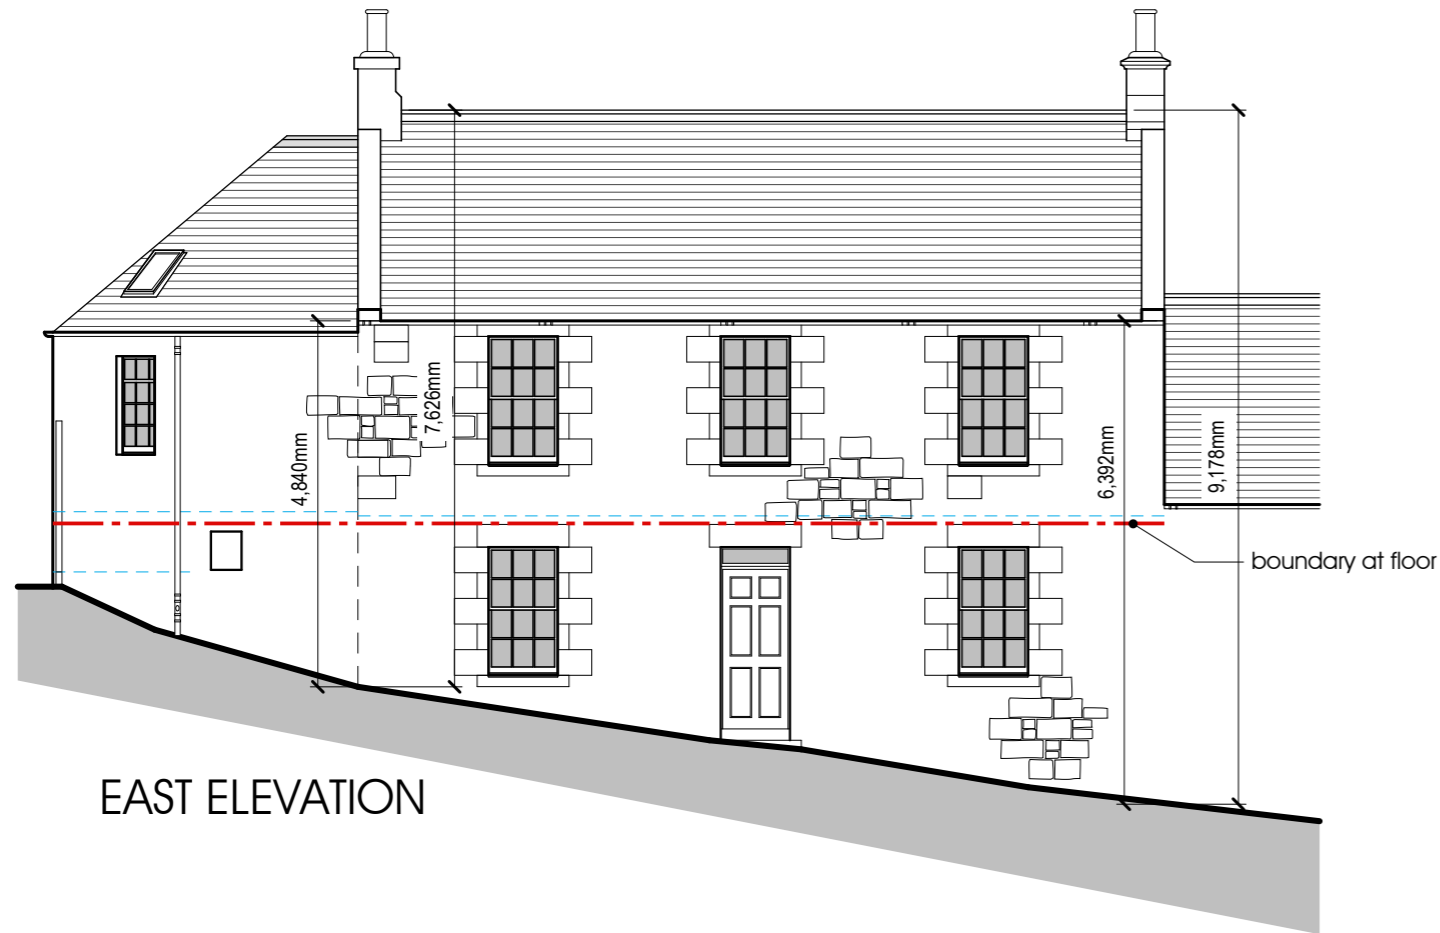

WEST ELEVATION