
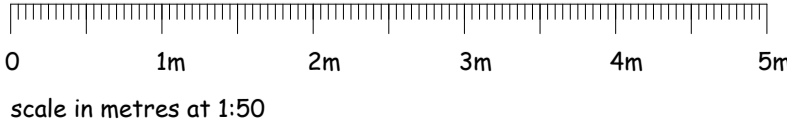
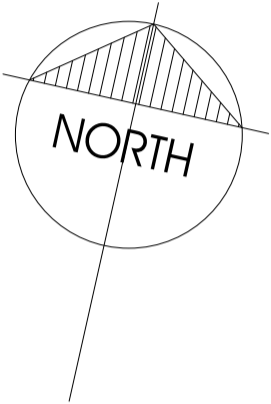


Mr Grant Shiells 6 Union Road, Linlithgow. Survey Floor Plan		
1:50 @ A3	JG	11/20

POLLOCK HAMMOND LTD
ARCHITECTS AND CONSERVATION CONSULTANTS
 GRANGE WEST, LINLITHGOW, WEST LoTHIAN, EH49 7RH
 tel. 01506 847829
 email - mail@pollockhammondarchitects.co.uk
 www.pollockhammondarchitects.com

S113 S01
rev B

A) 29-01-24; Note added: new entrance door
 B) 08-02-24; Dimensions added

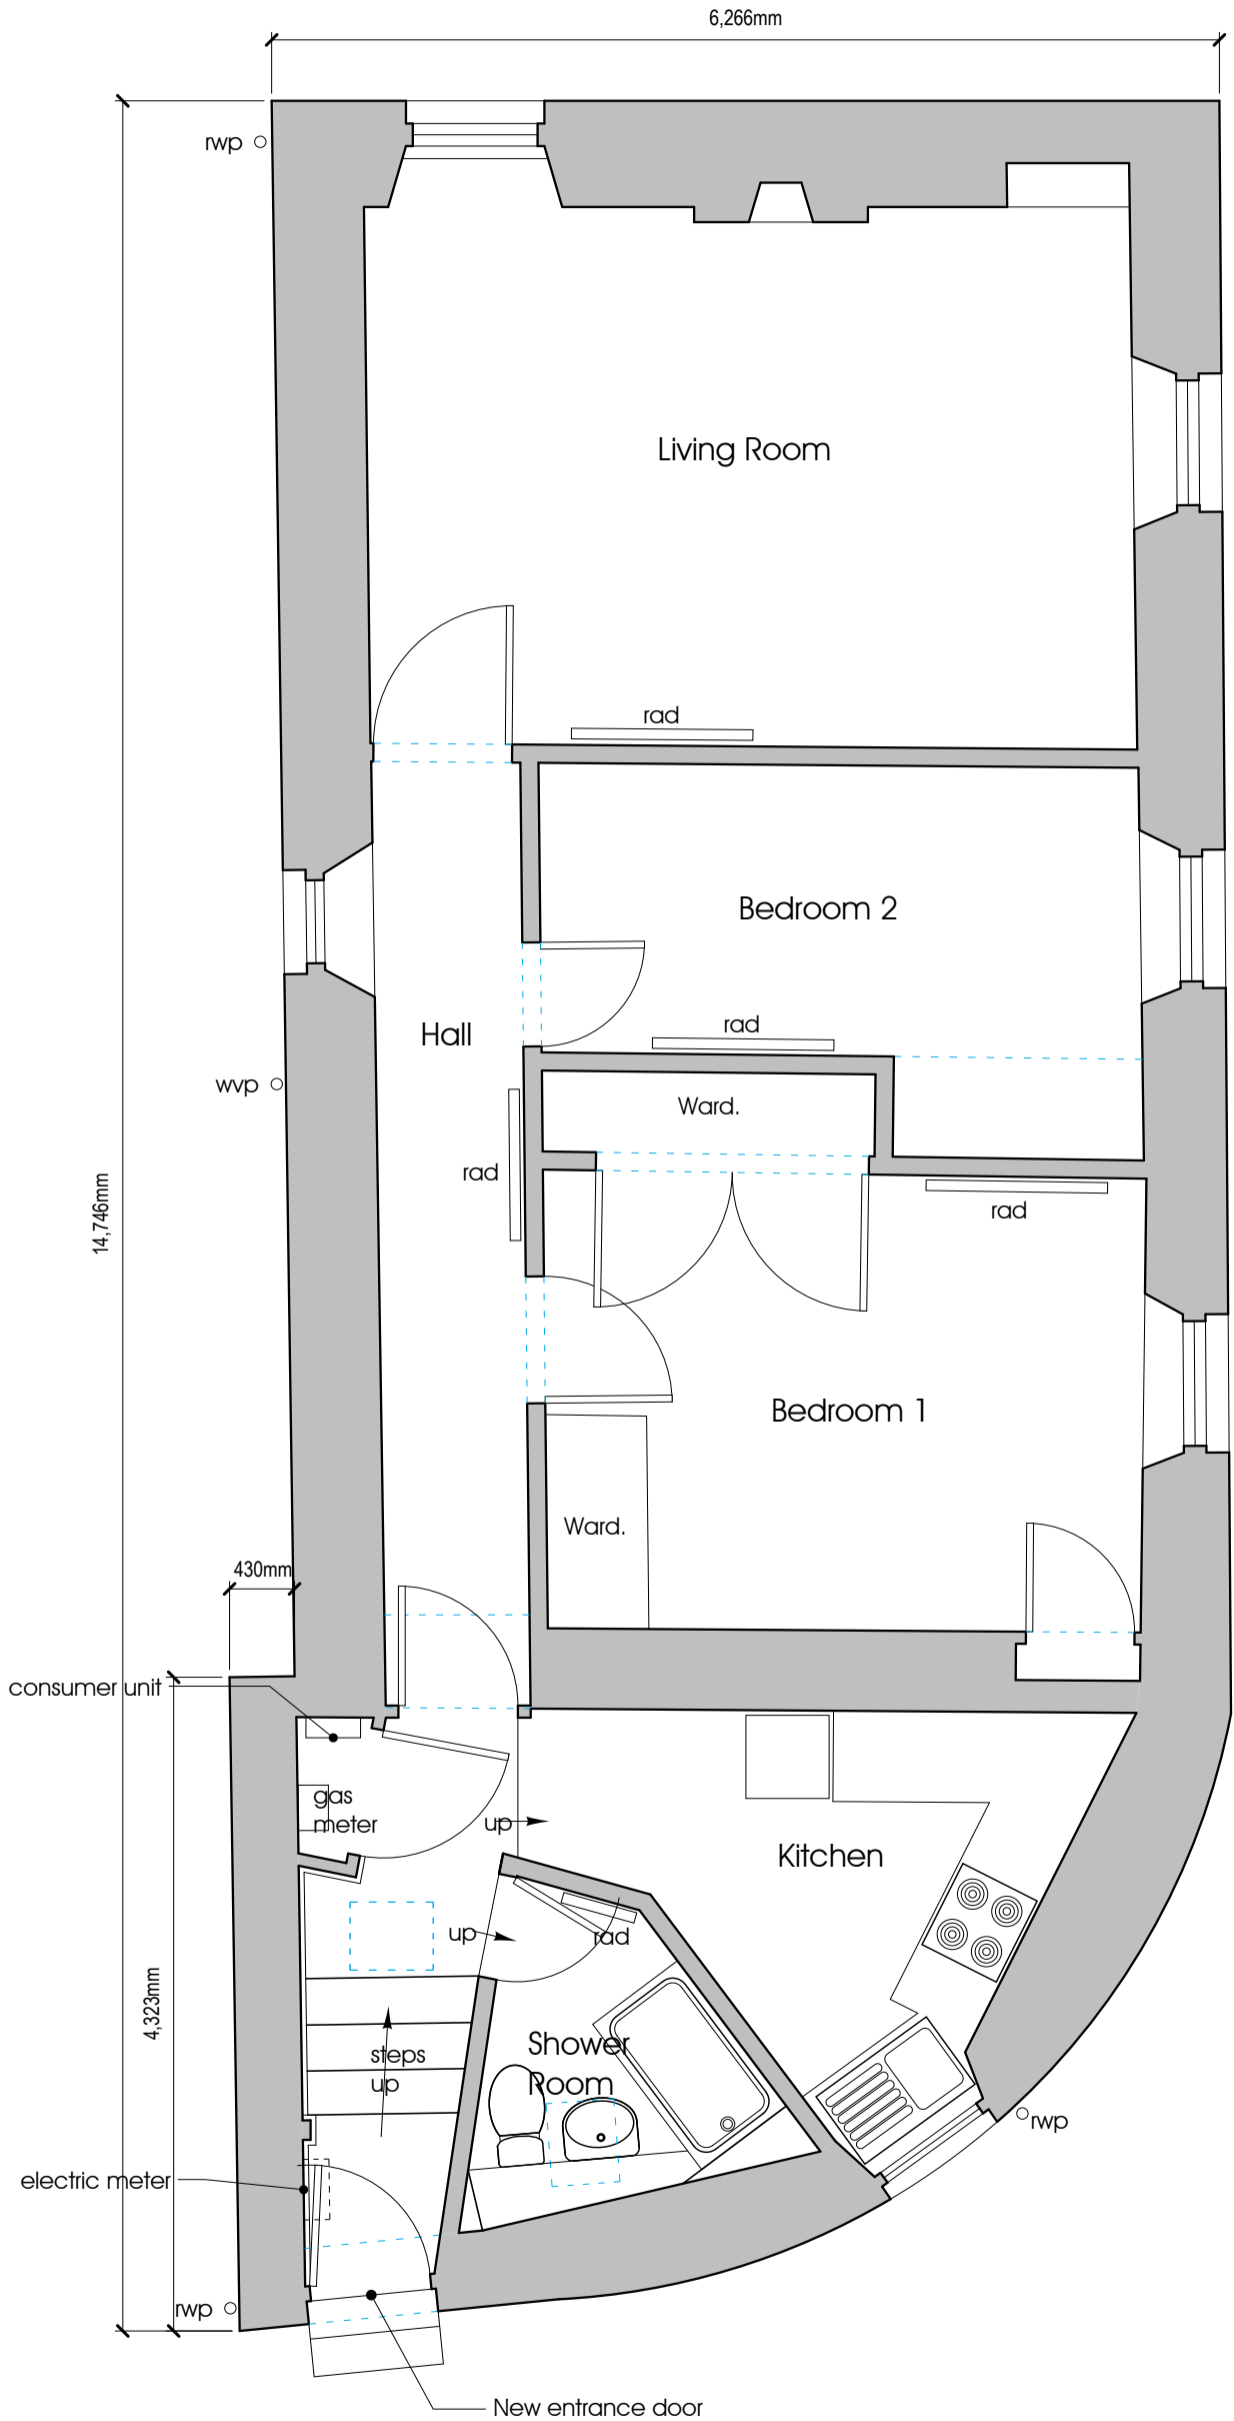

FLOOR PLAN