
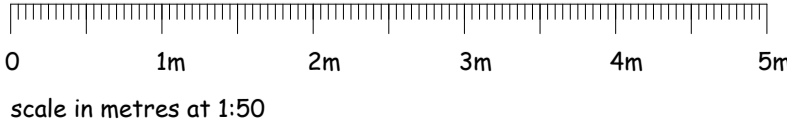
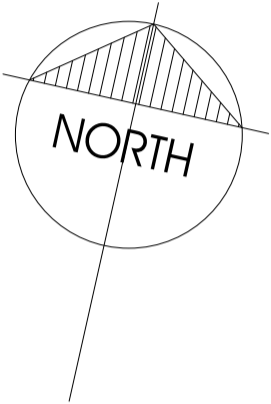


Mr Grant Shiells 6 Union Road, Linlithgow. Survey Floor Plan		
1:50 @ A3	JG	11/20

**POLLOCK HAMMOND LTD**  
**ARCHITECTS AND CONSERVATION CONSULTANTS**  
 GRANGE WEST, LINLITHGOW, WEST LoTHIAN, EH49 7RH  
 tel. 01506 847829  
 email - mail@pollockhammondarchitects.co.uk  
 www.pollockhammondarchitects.com

S113 S01
rev A

A) 29-01-24; Note added: new entrance door

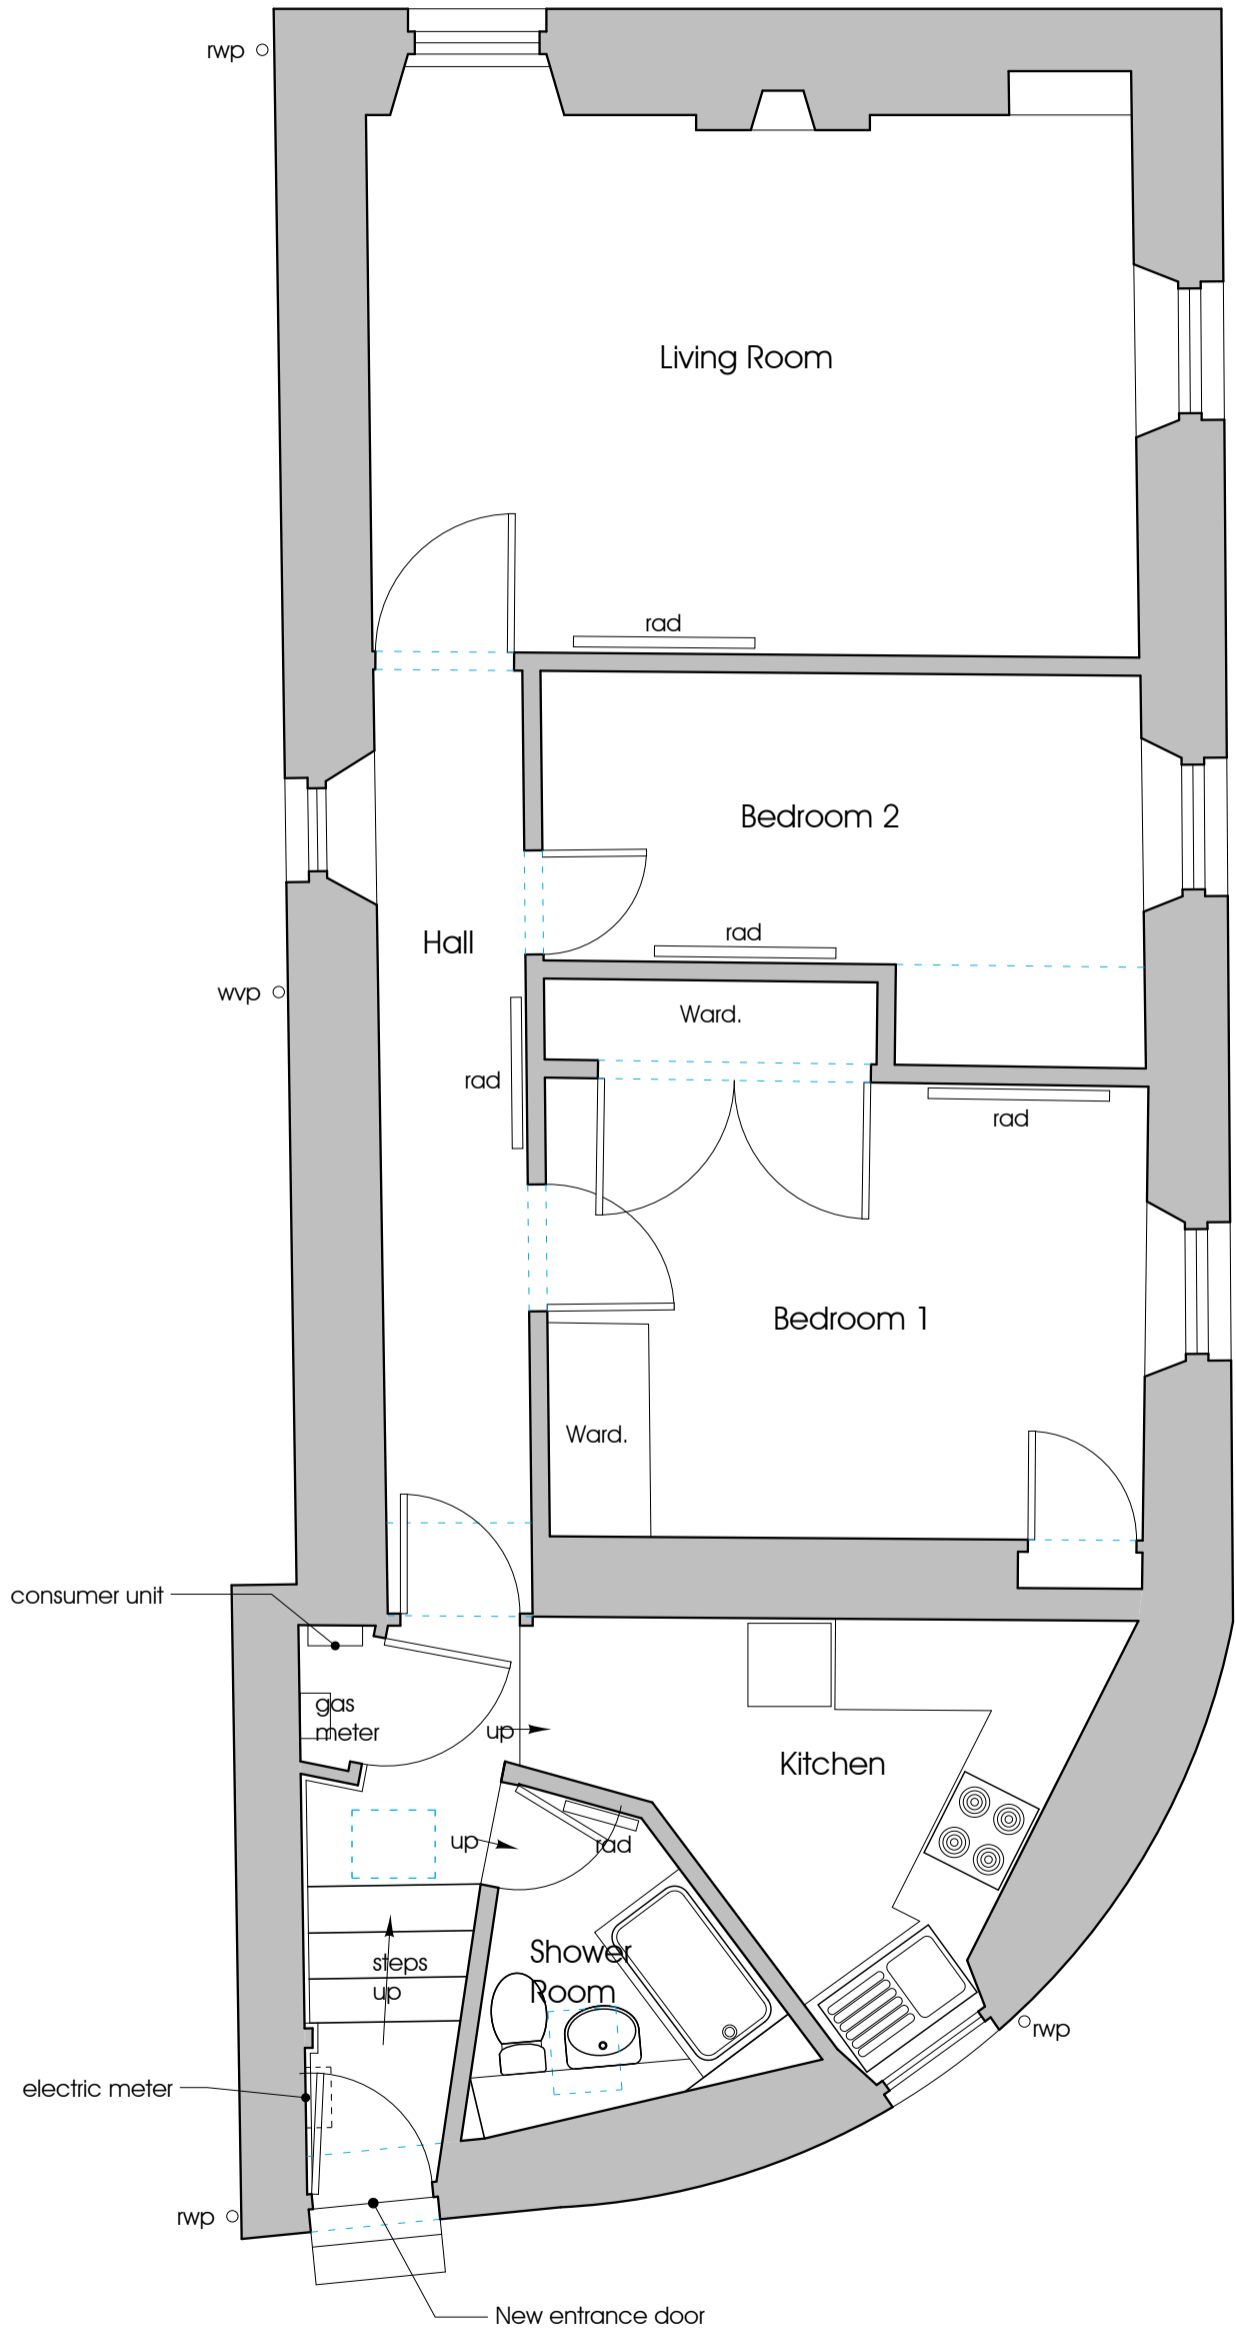

FLOOR PLAN