
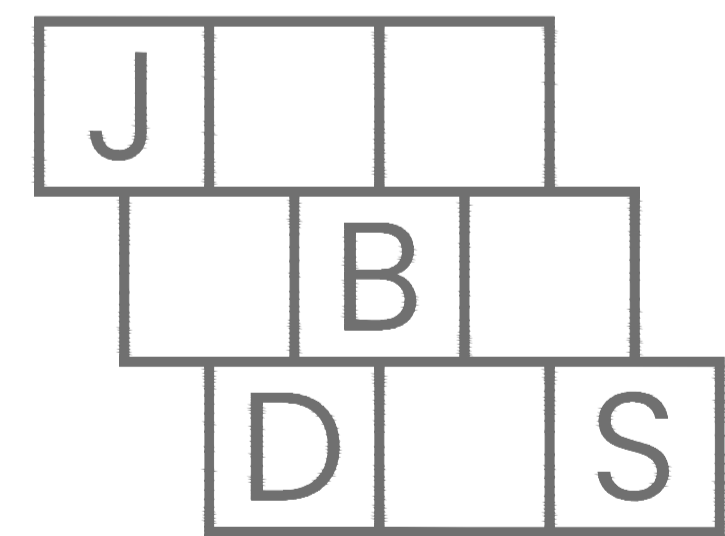


Figured dimensions only to be used.
 All dimensions to be checked on site.
 All materials and workmanship to be inline
 with British standards and codes of practice.

COPYRIGHT RESERVED

rev	reason	by	date
A1	DRAWN	JB	01/24
A2	Existing ammended	JB	01/24

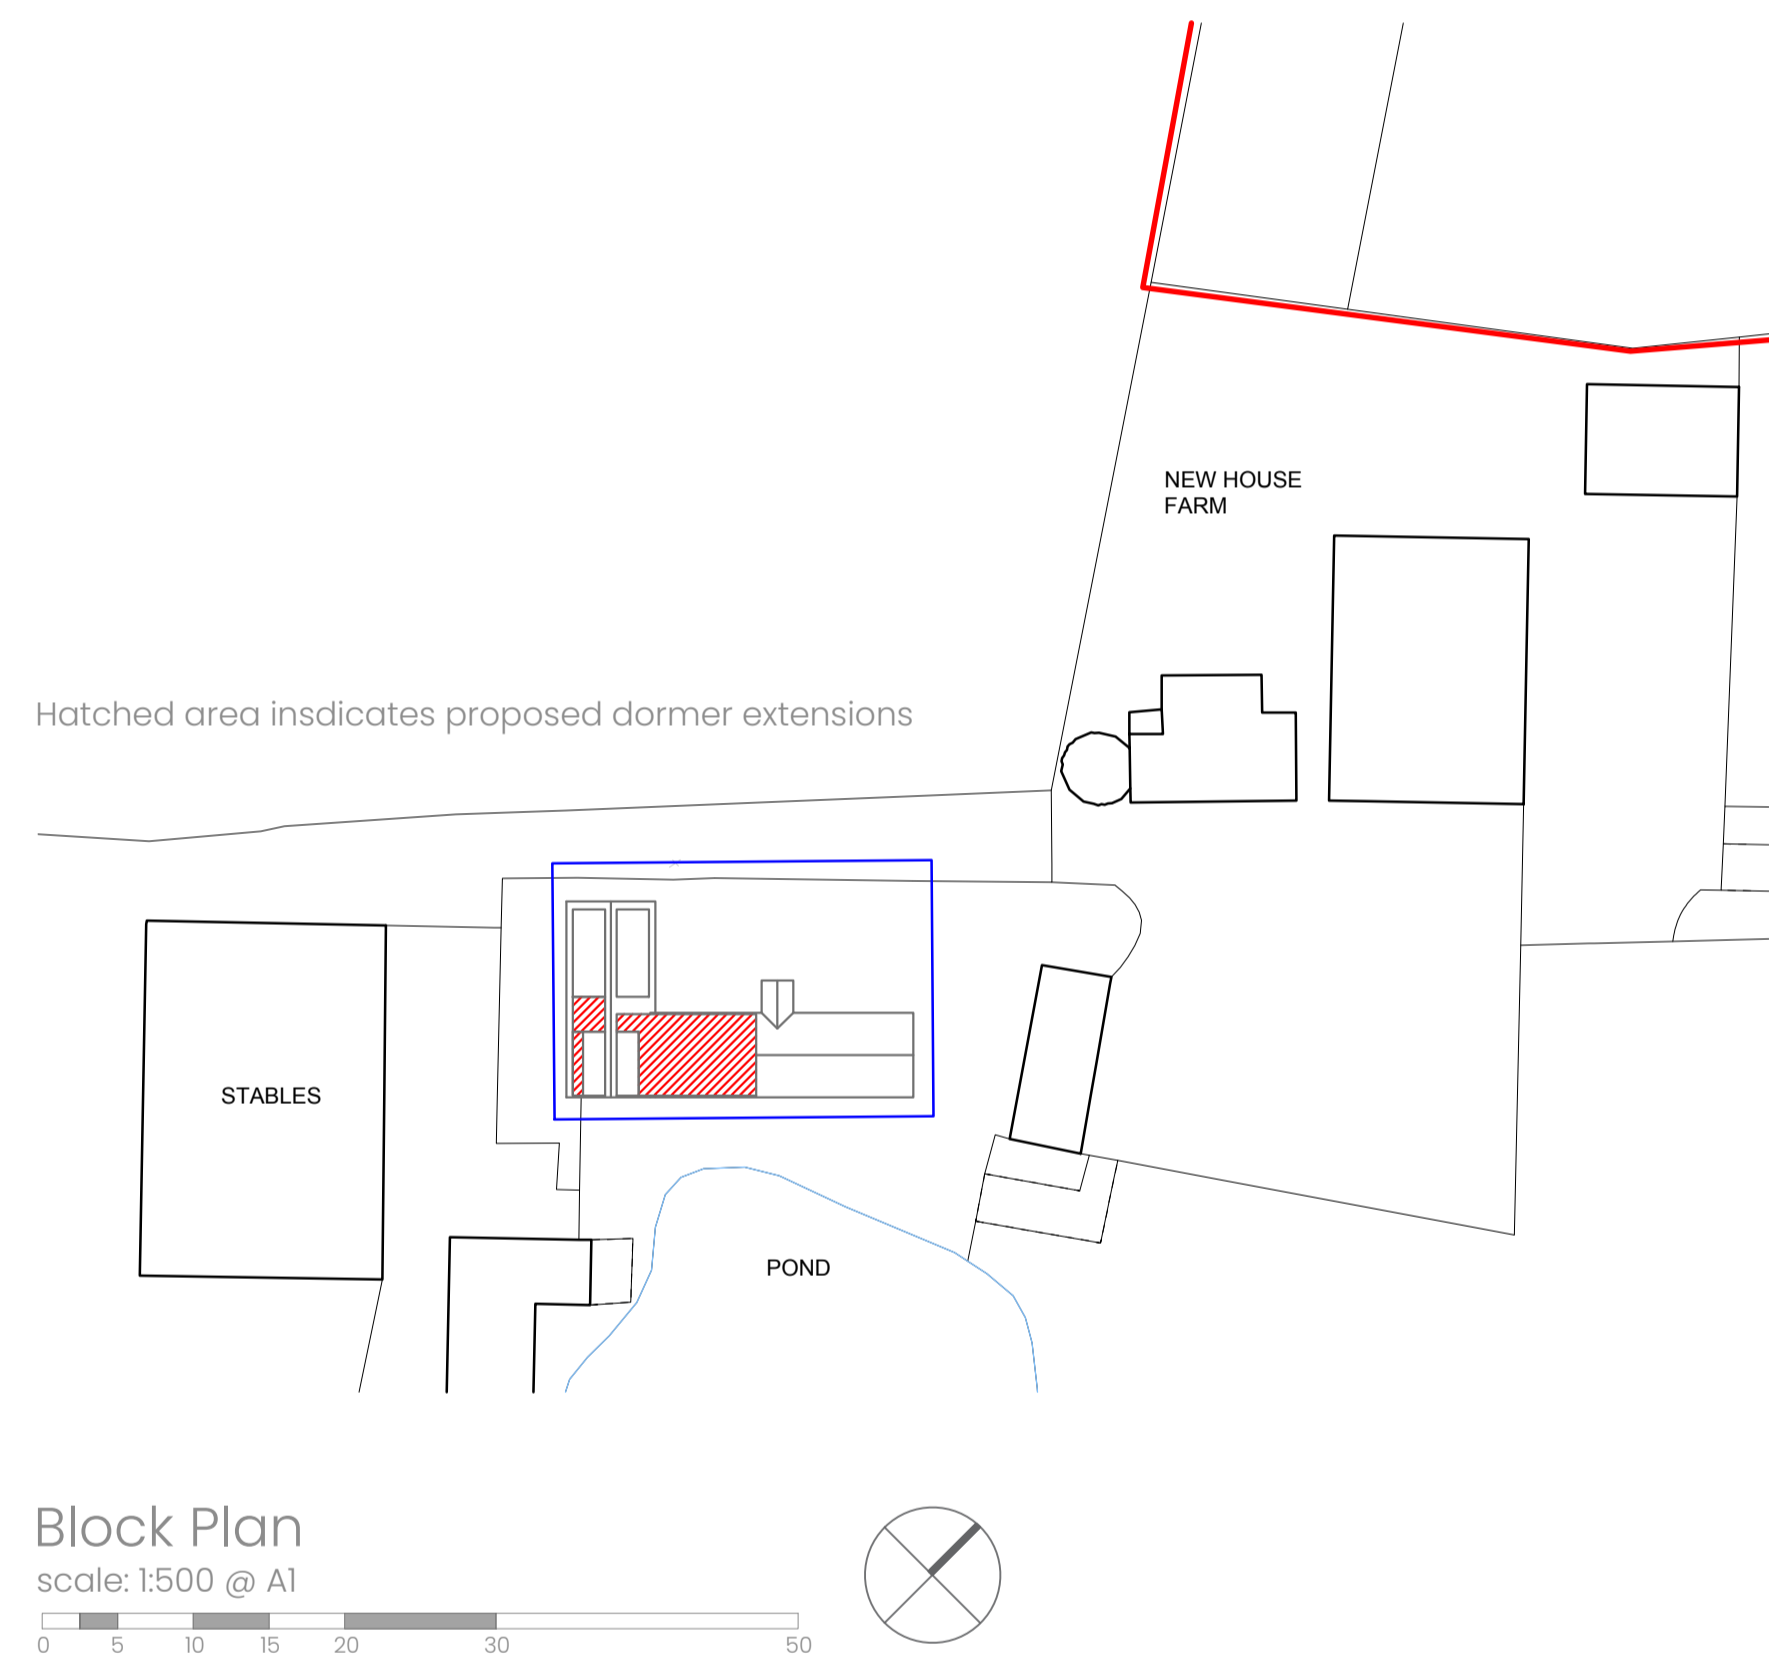

e: jack@jbds.uk t: 01892 521221

Project
 The Carriage House
 Moorecroft Farm
 Hale Oak Road
 Sevenoaks

Drawing Title:

Site Location / Block Plan

Scale	Date
various @ A1	01/24

24101 - SIT - 001 - A2

project	category	number	rev
24101	SIT	001	A2