



Figured dimensions only to be used.
 All dimensions to be checked on site.
 All materials and workmanship to be inline
 with British standards and codes of practice.

COPYRIGHT RESERVED


rev	reason	by	date
A1	DRAWN	JB	01/24
A2	Existing ammended	JB	01/24
A3	Existing ammended	JB	02/24

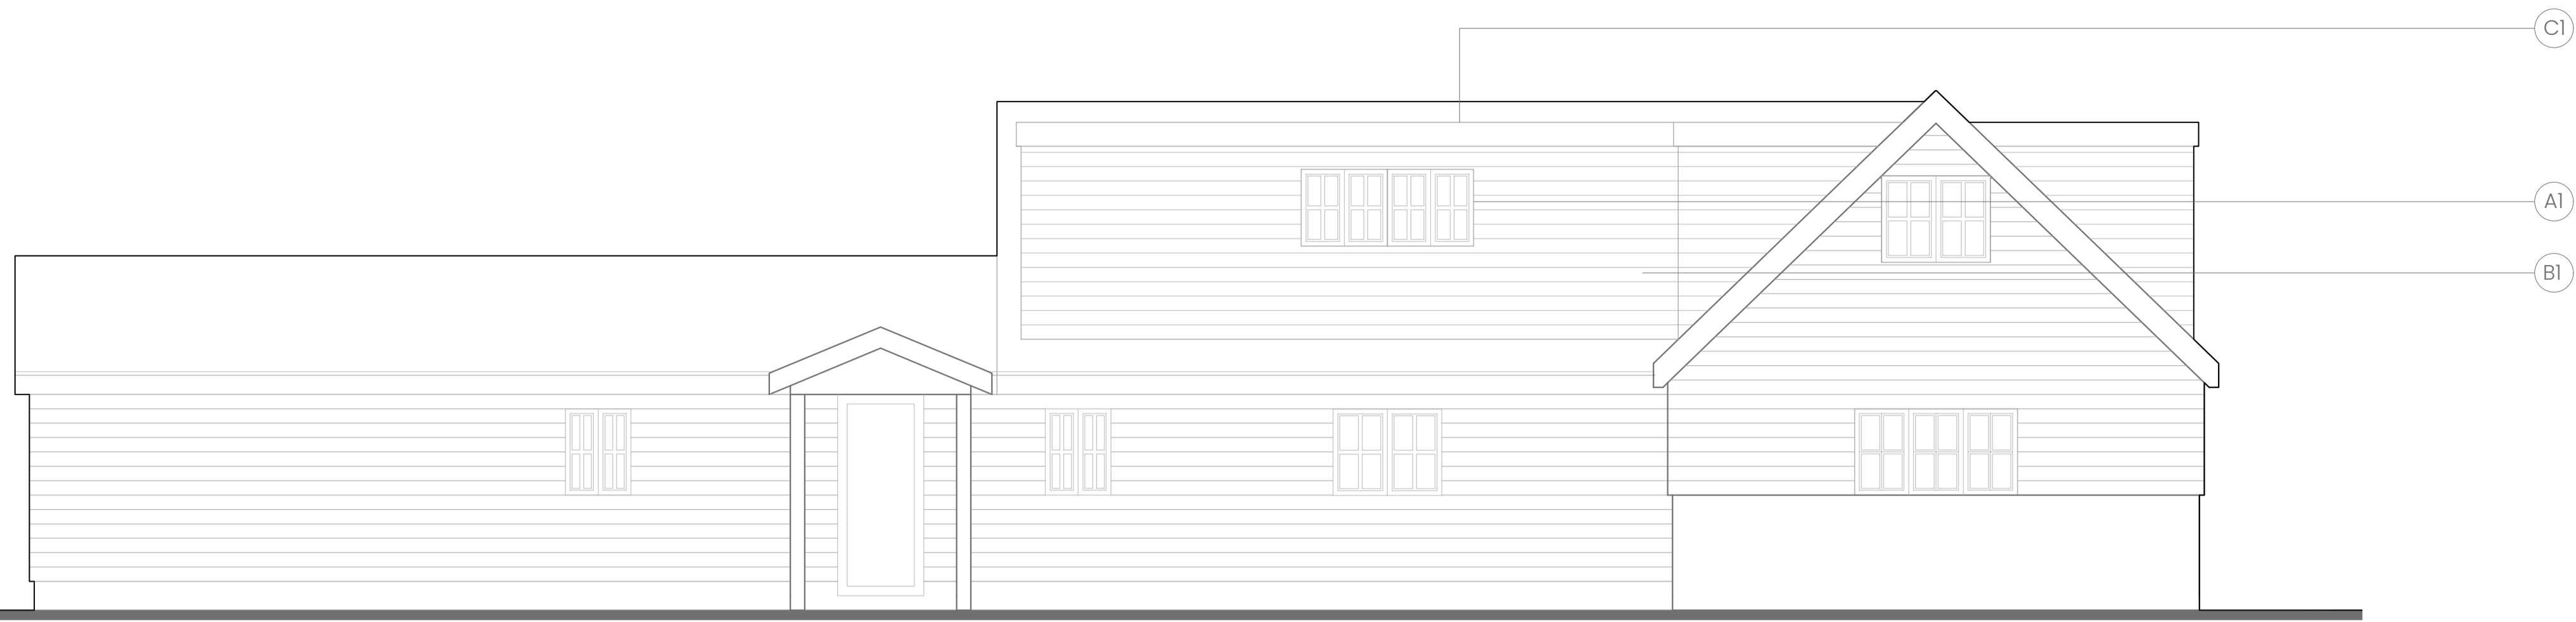


N/W Elevation

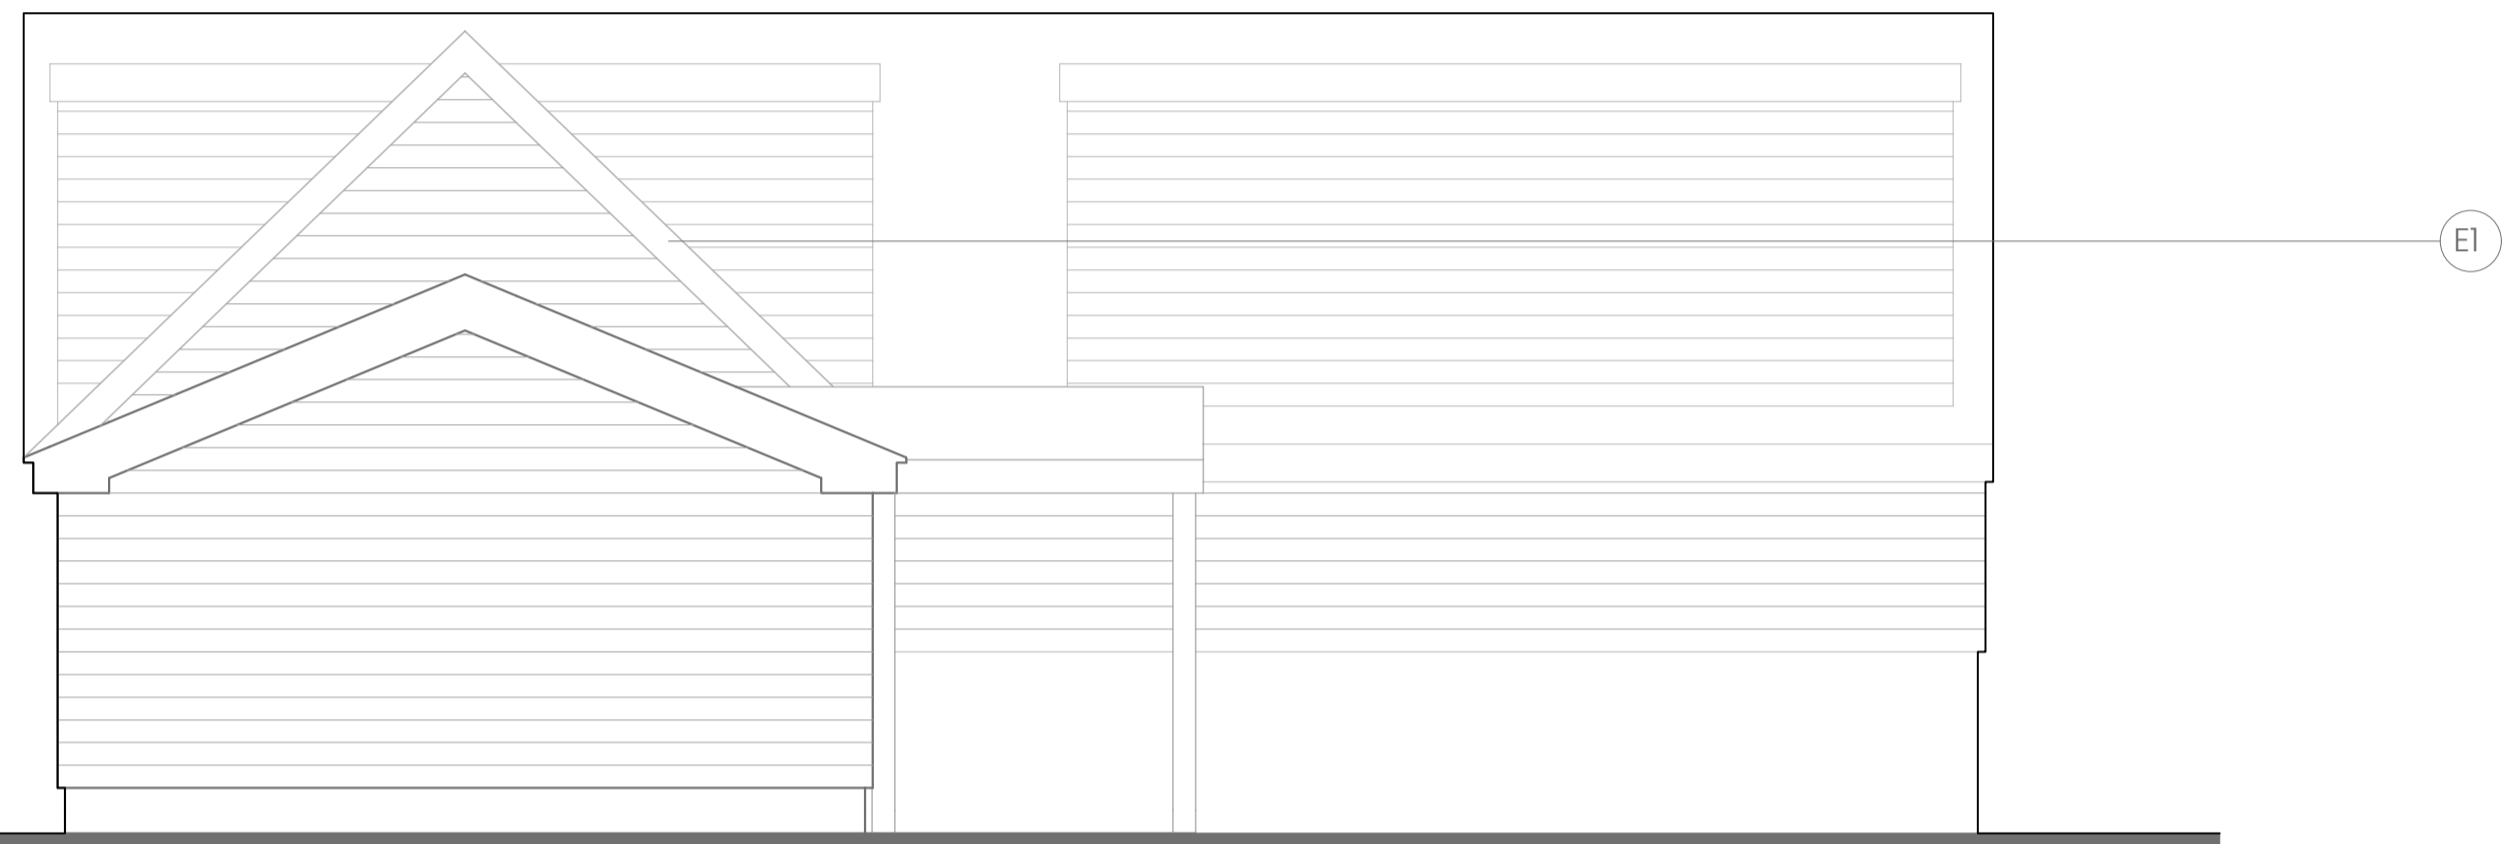


N/E Elevation

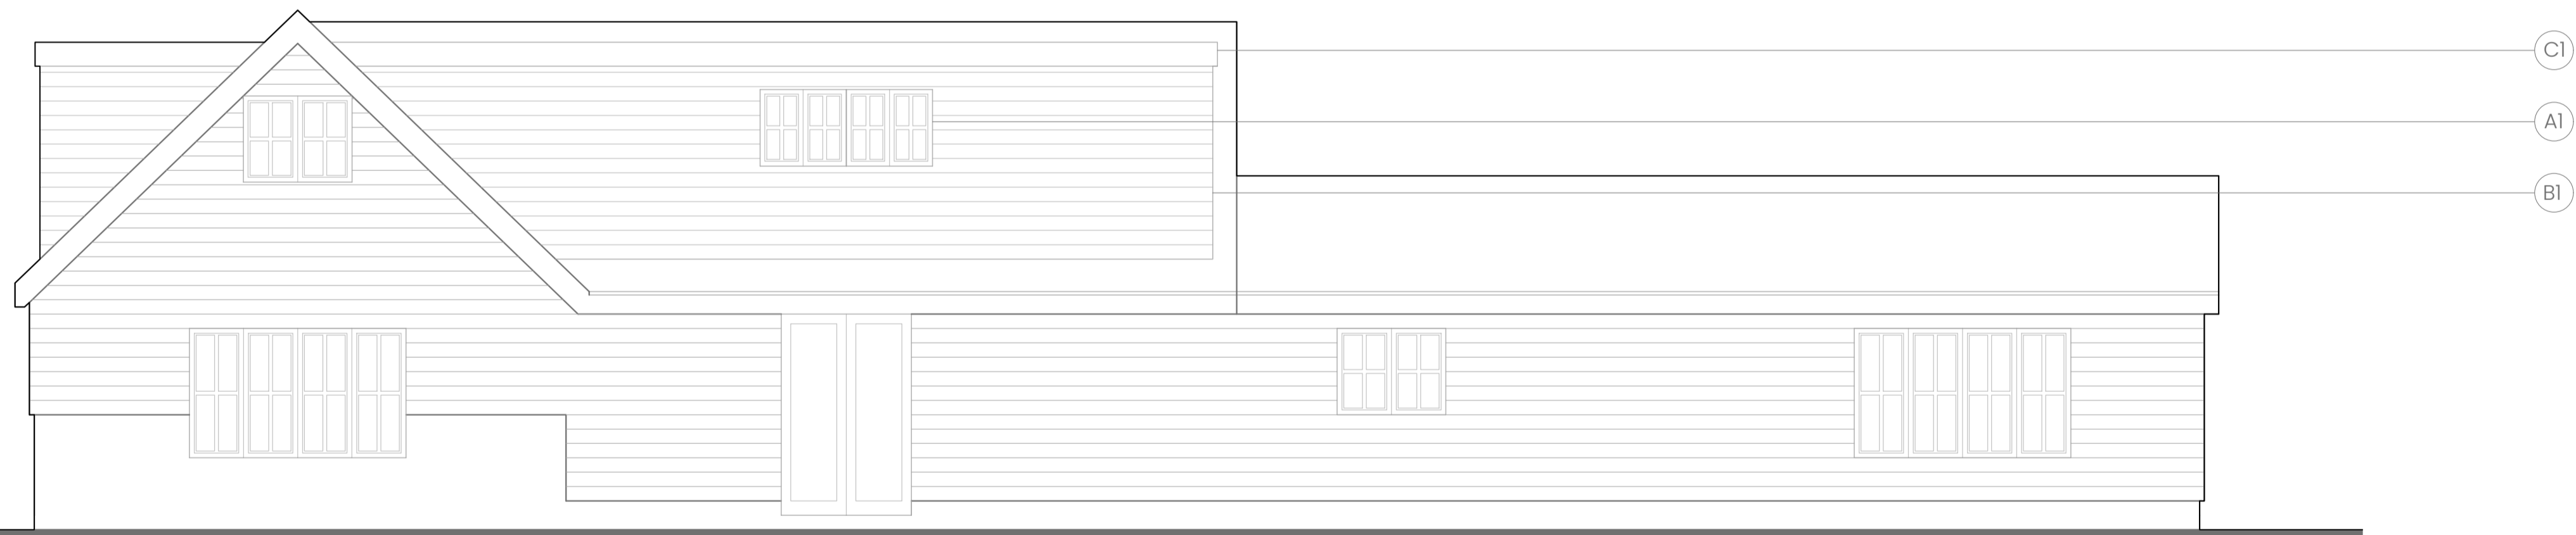

S/E Elevation

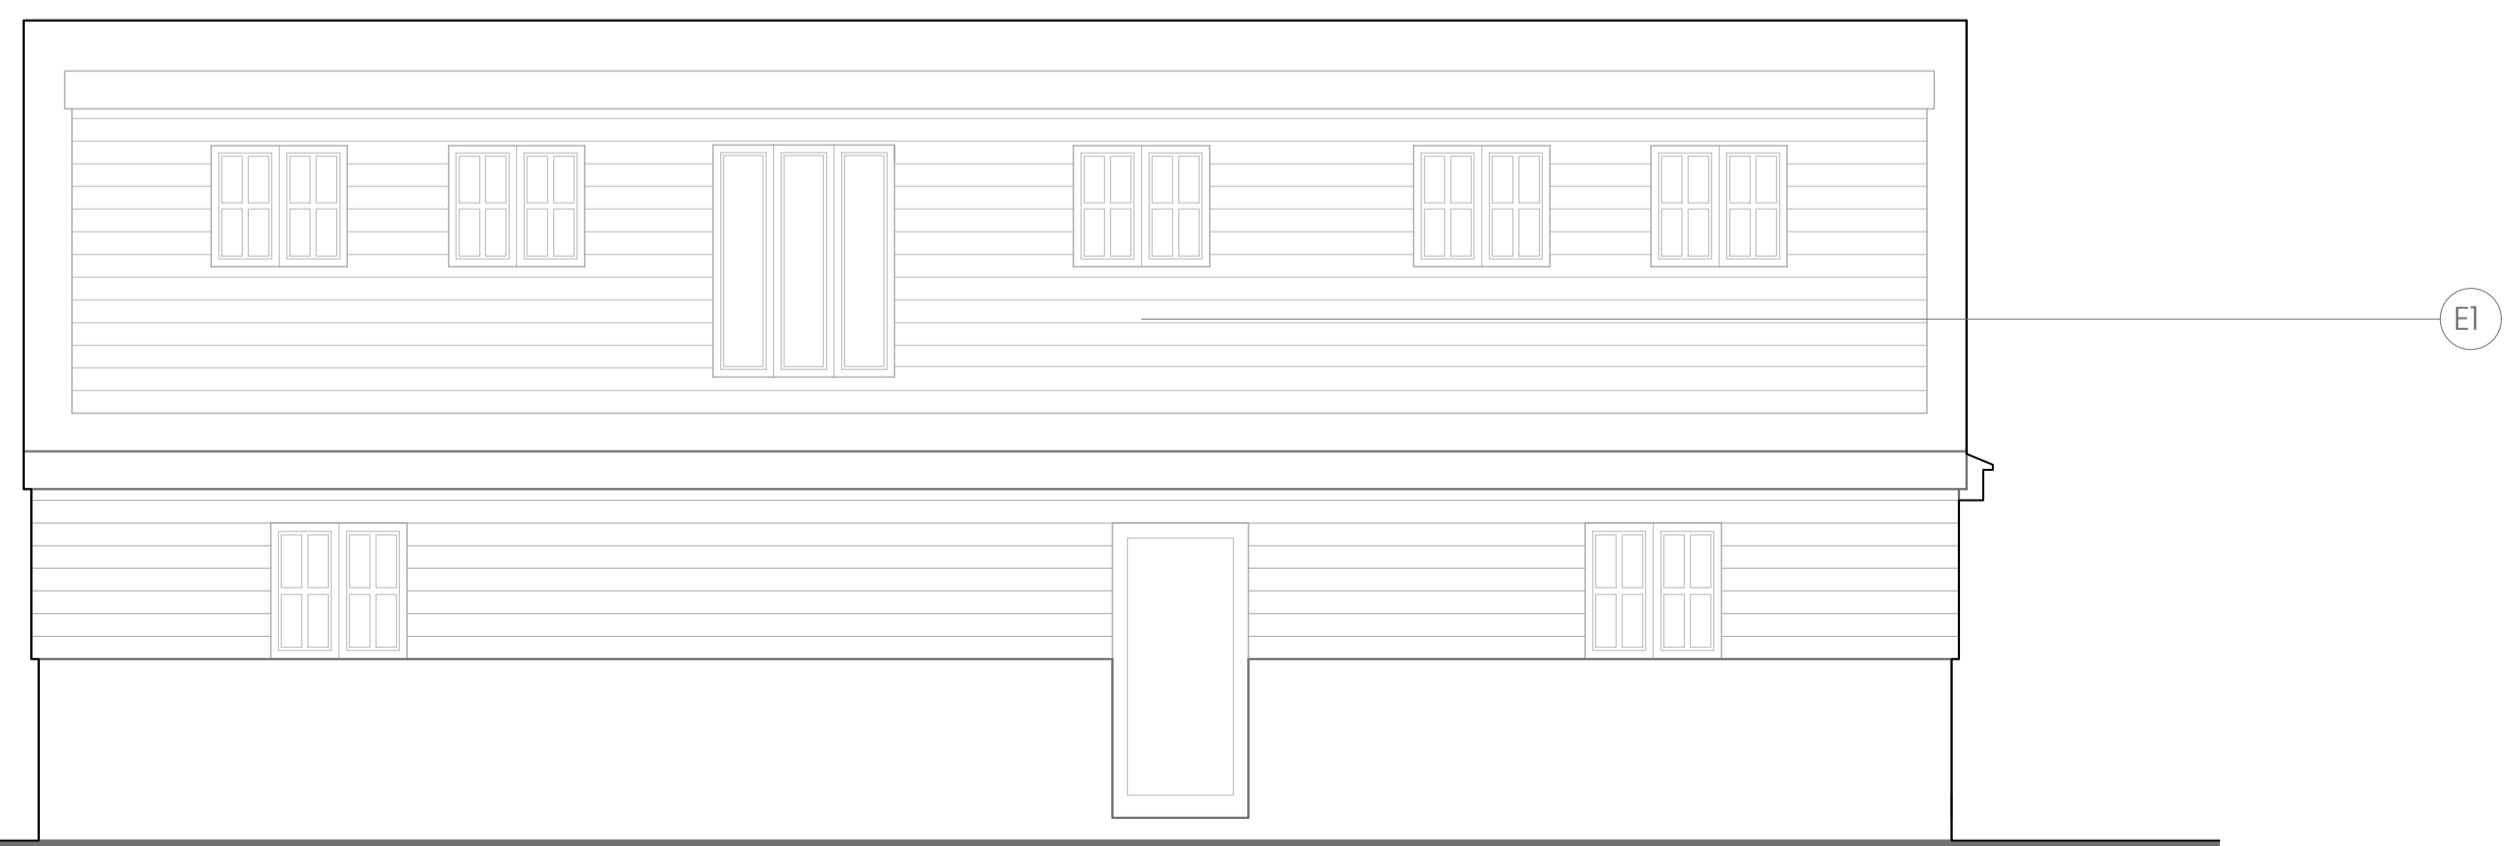

S/W Elevation

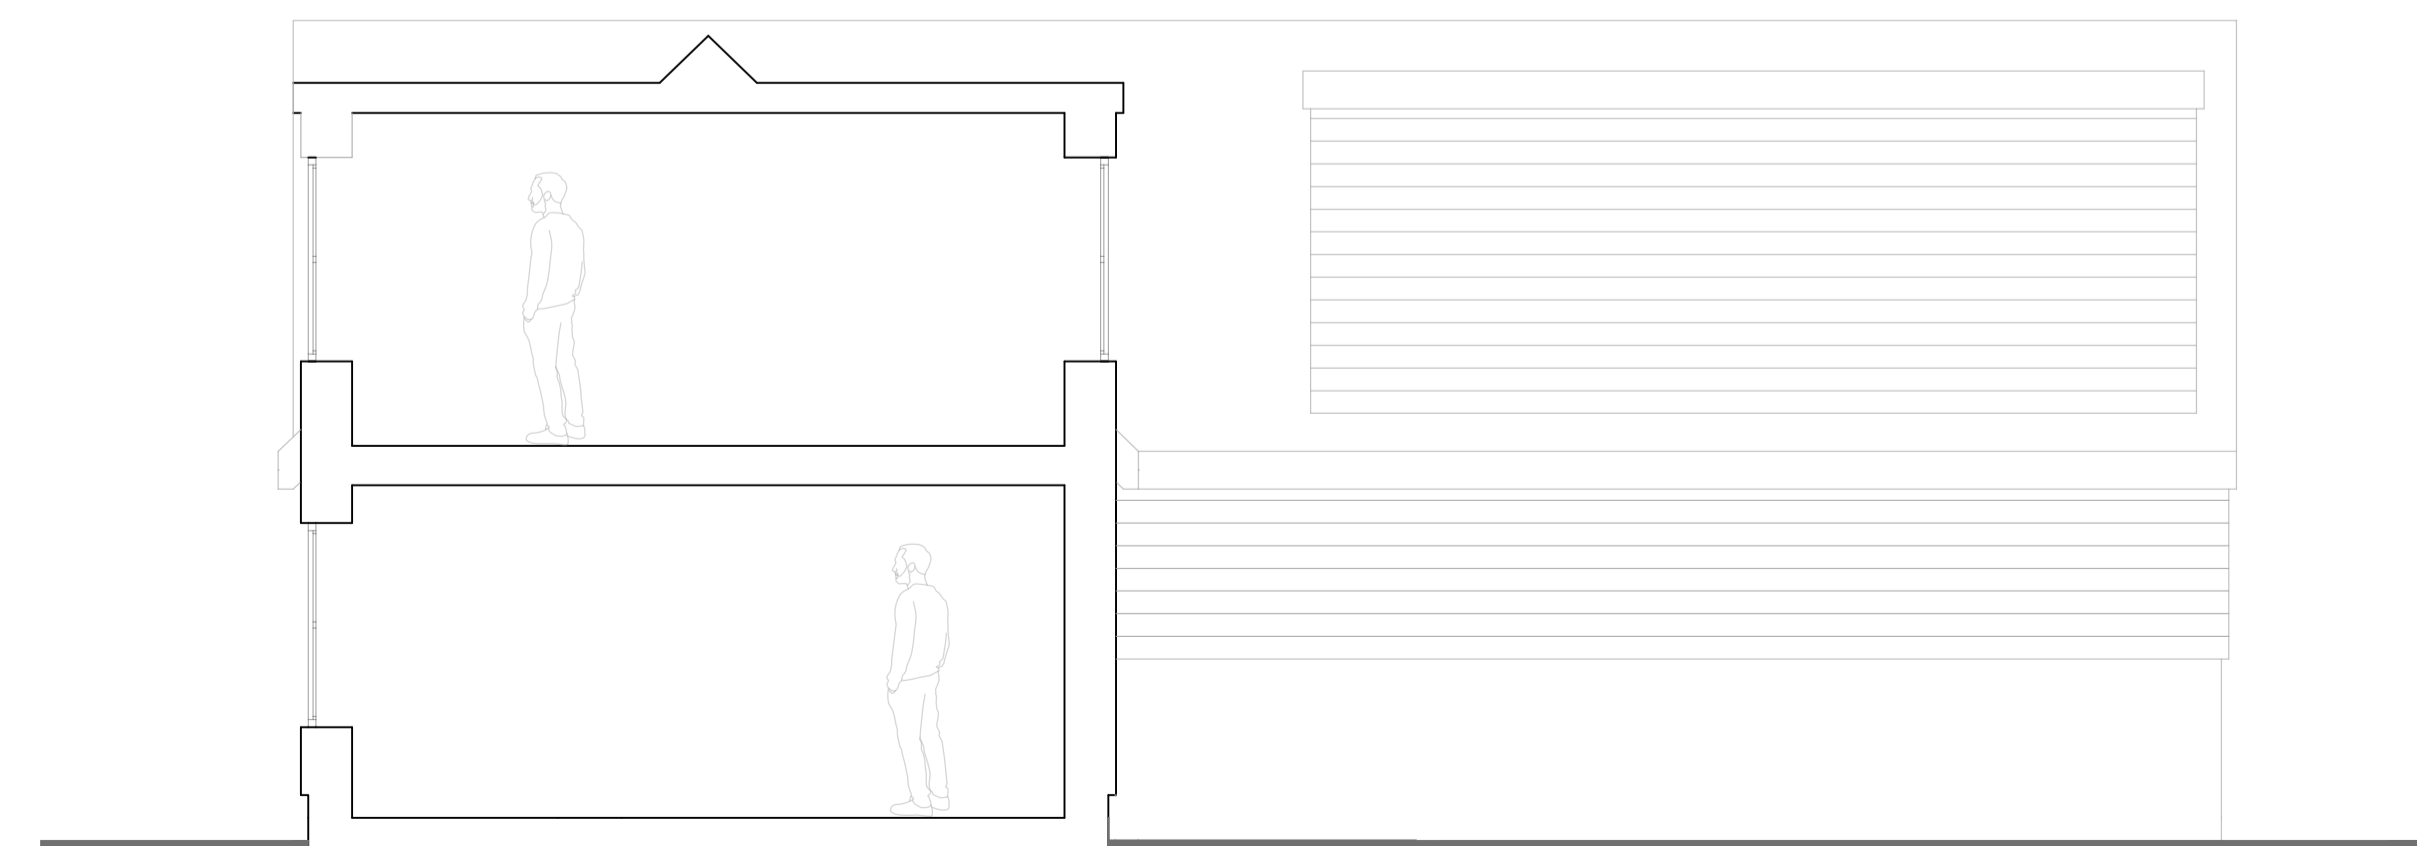

SECTION A-A


A1 All new windows to be white upvc with glazing bars to match existing.

B1 New dormers to be clad with hung tiles to match existing.

C1 New flat roof to dormer to be formed finished with single ply membrane, stained timber soffits and fascias and black upvc rainwater goods to match existing

D1 Existing dormers to be infilled between to form continuous elevation

E1 Existing roof to be removed and re-pitched to accomodate new dormer. To be finished with plain tiles to match existing.

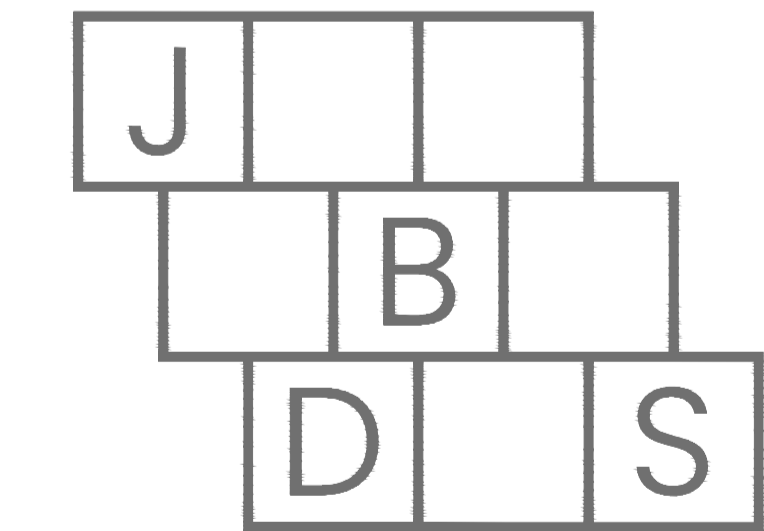

e: jack@jbds.uk t: 01892 521221

Project
 The Carriage House
 Moorecroft Farm
 Hale Oak Road
 Sevenoaks

Drawing Title:
 Proposed Elevations

Scale Date
 1:50 @ A1 01/24

24101 -GEA-003-A3
 project category number rev

