


Location Plan

Site Address: 17, Brookfield Avenue, Ealing, W5 1LA

Date Produced: 12-Feb-2024

Scale: 1:1250 @A3

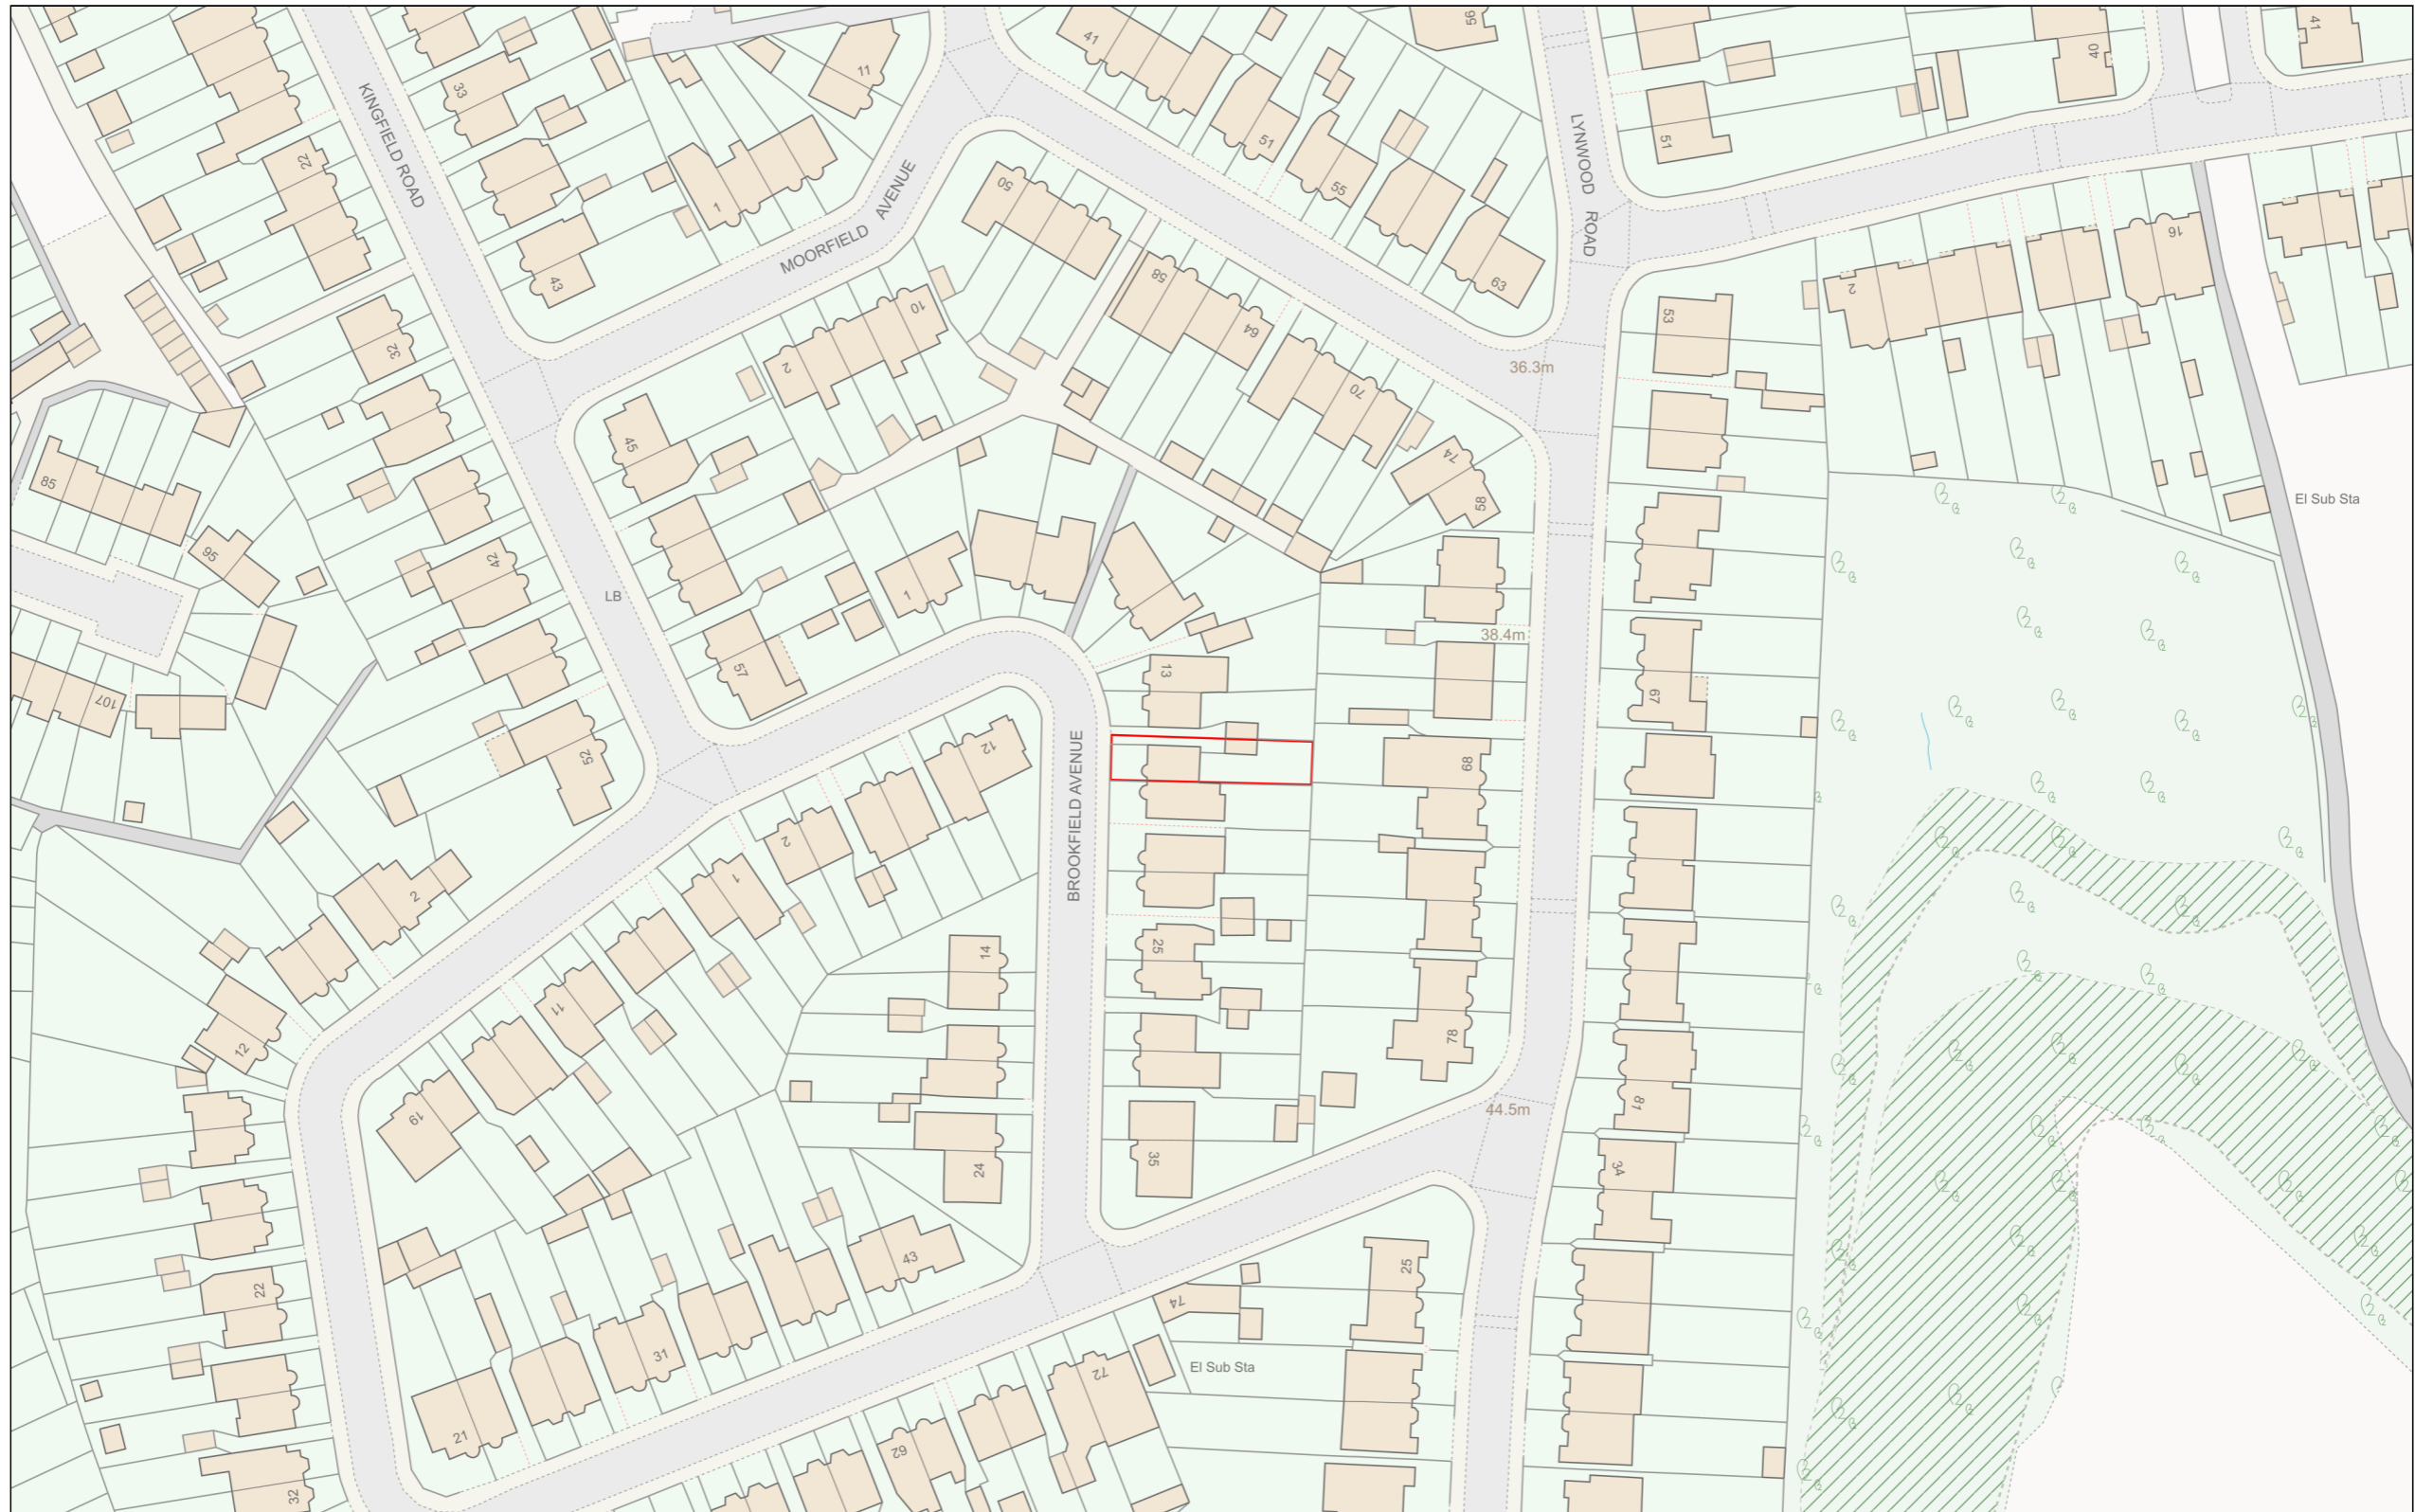

Planning Portal Reference: PP-12789704v1

